


Date: April 23, 2007

c:\projects\cmaln08\cm313\details.dgn

FINAL SURVEY	CONVERTED	DATE
NOTE BOOK	PROFILES	
AREAS CHECKED	TEMPLATE	
	AREAS	
	CHECKED	

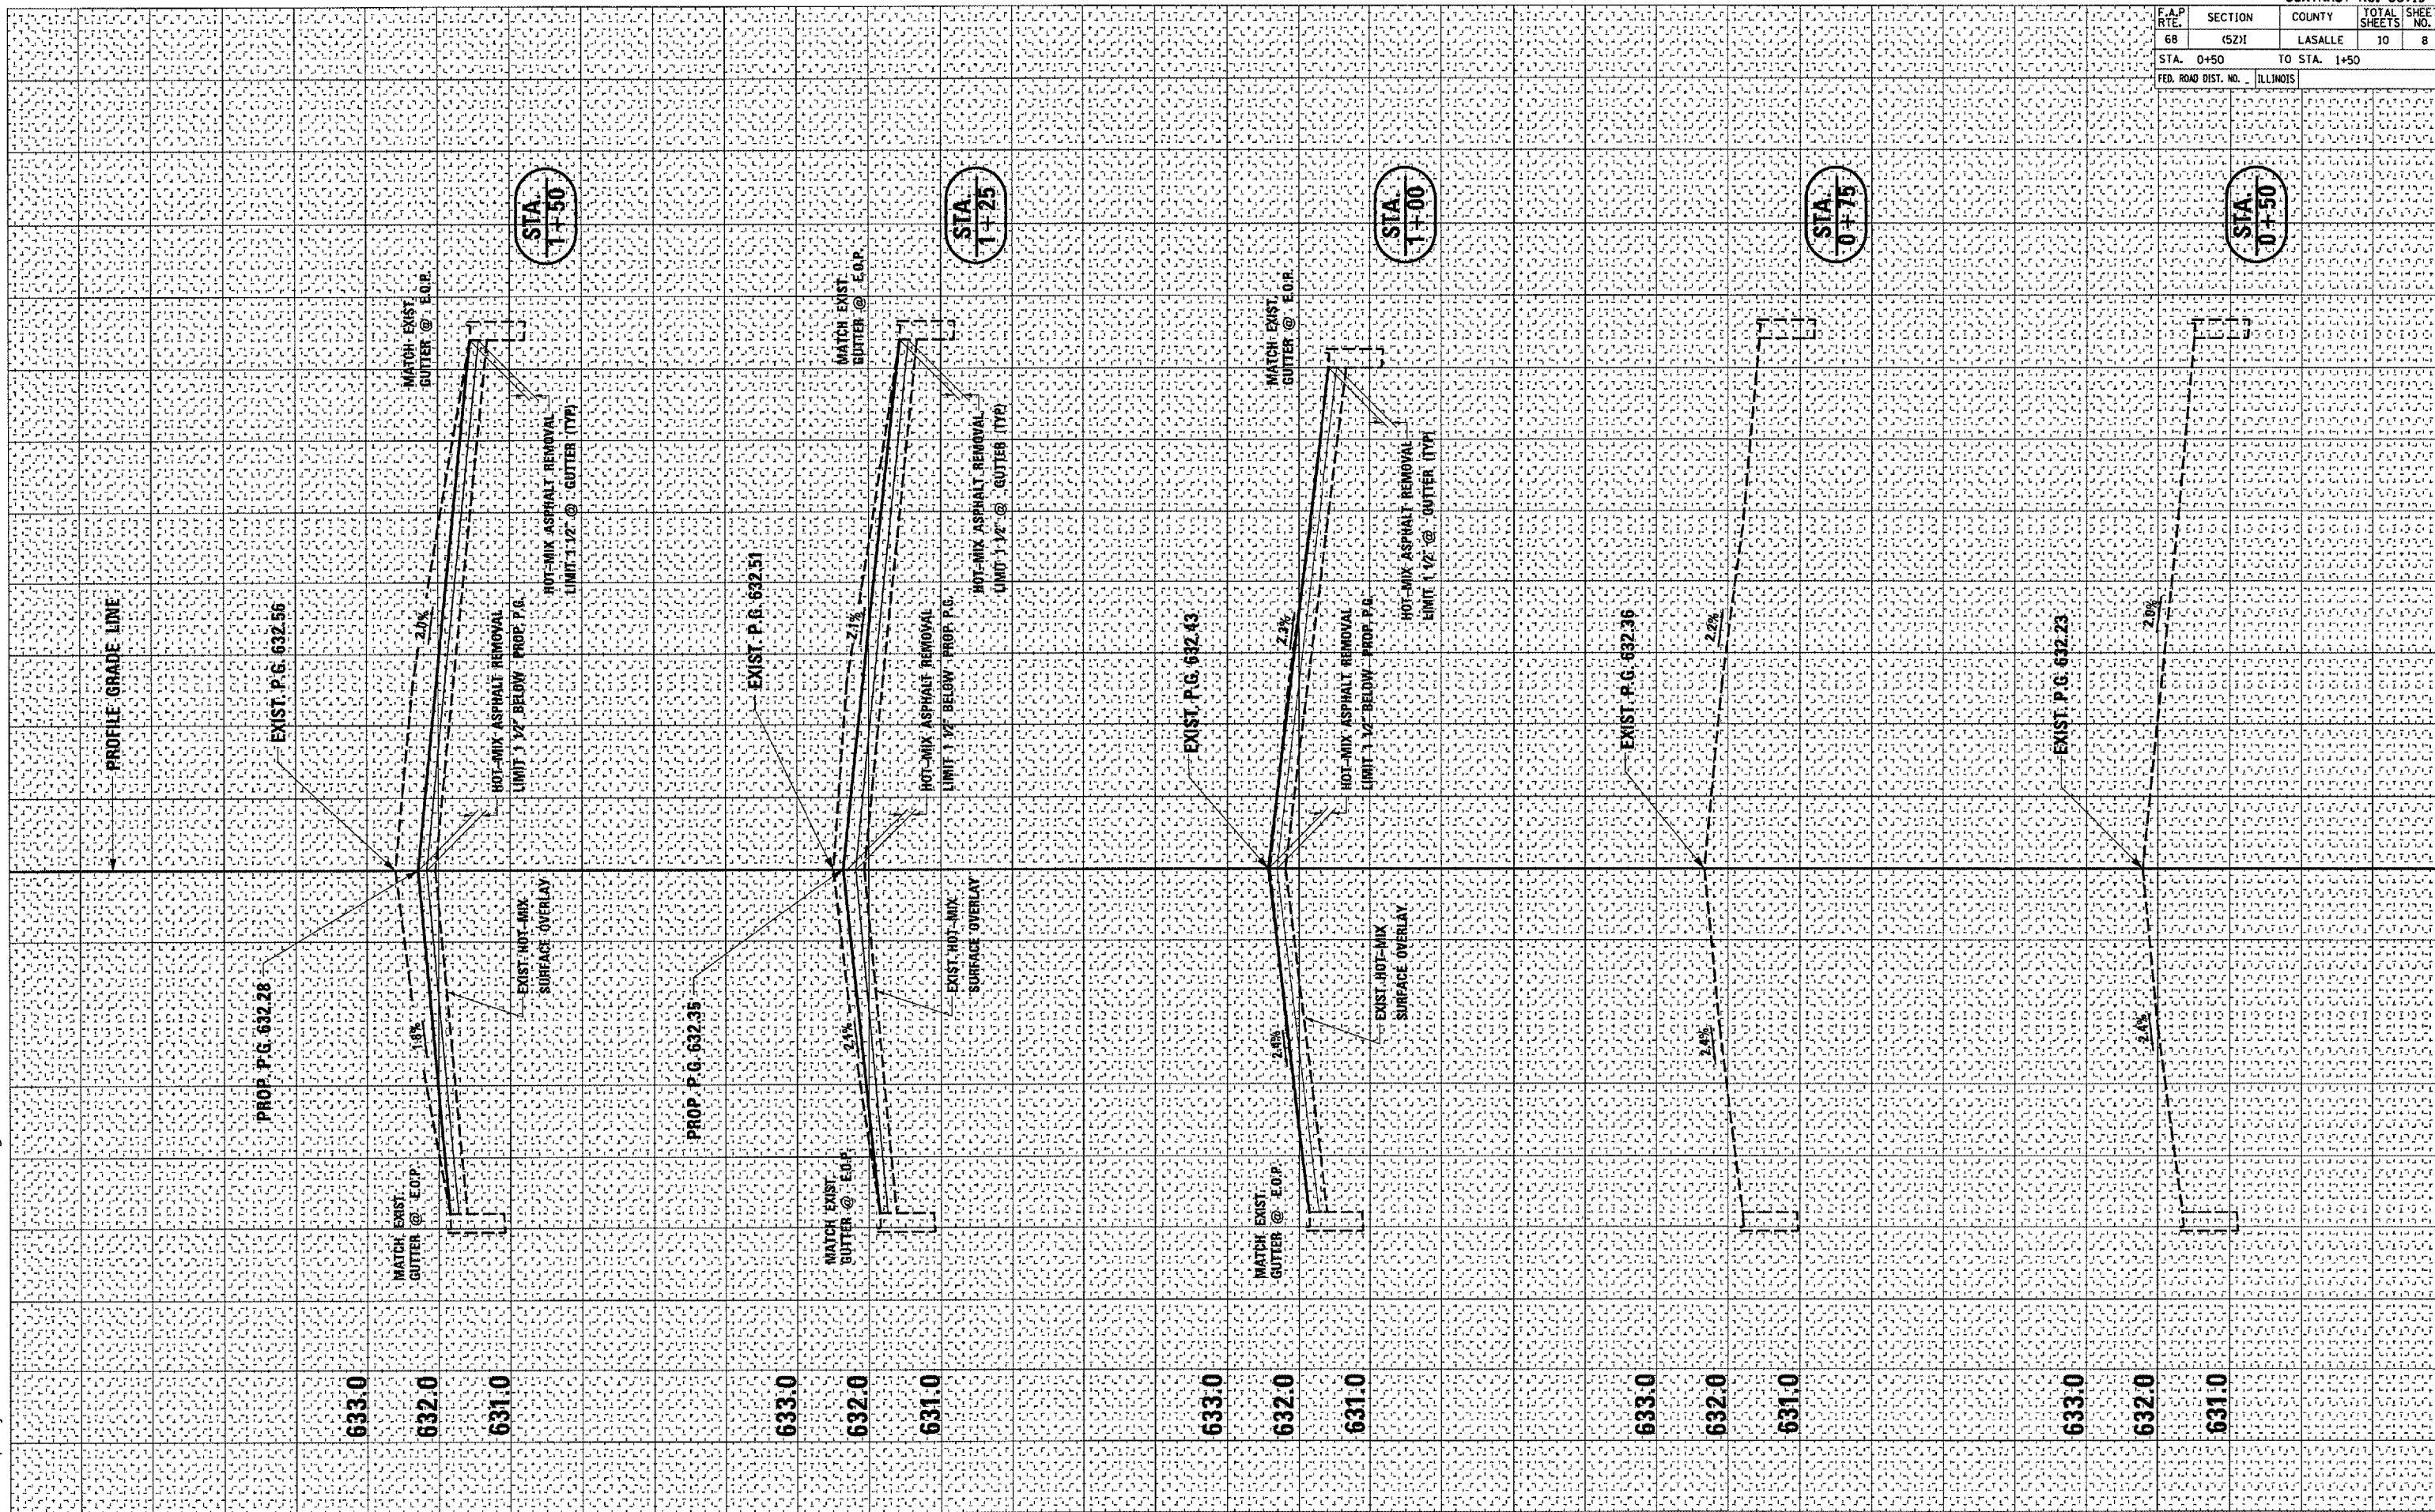

CONTRACT NO. 66719			
F.A.P. RTE.	SECTION	COUNTY	TOTAL SHEETS
68	(52)	LASALLE	10
STA. 0+50		TO STA. 1+50	
FED. ROAD DIST. NO. ILLINOIS			