


F.A. RTE.	SECTION	COUNTY	TOTAL SHEETS	SHEET NO.
67	*	SANGAMON	8	6

STA. TO STA.
 FED. ROAD DIST. NO. ILLINOIS FED. AID PROJECT
 * - SECTON D-6 BUILDING DEMOLITION 2008-01

STATE OF ILLINOIS
 DEPARTMENT OF TRANSPORTATION

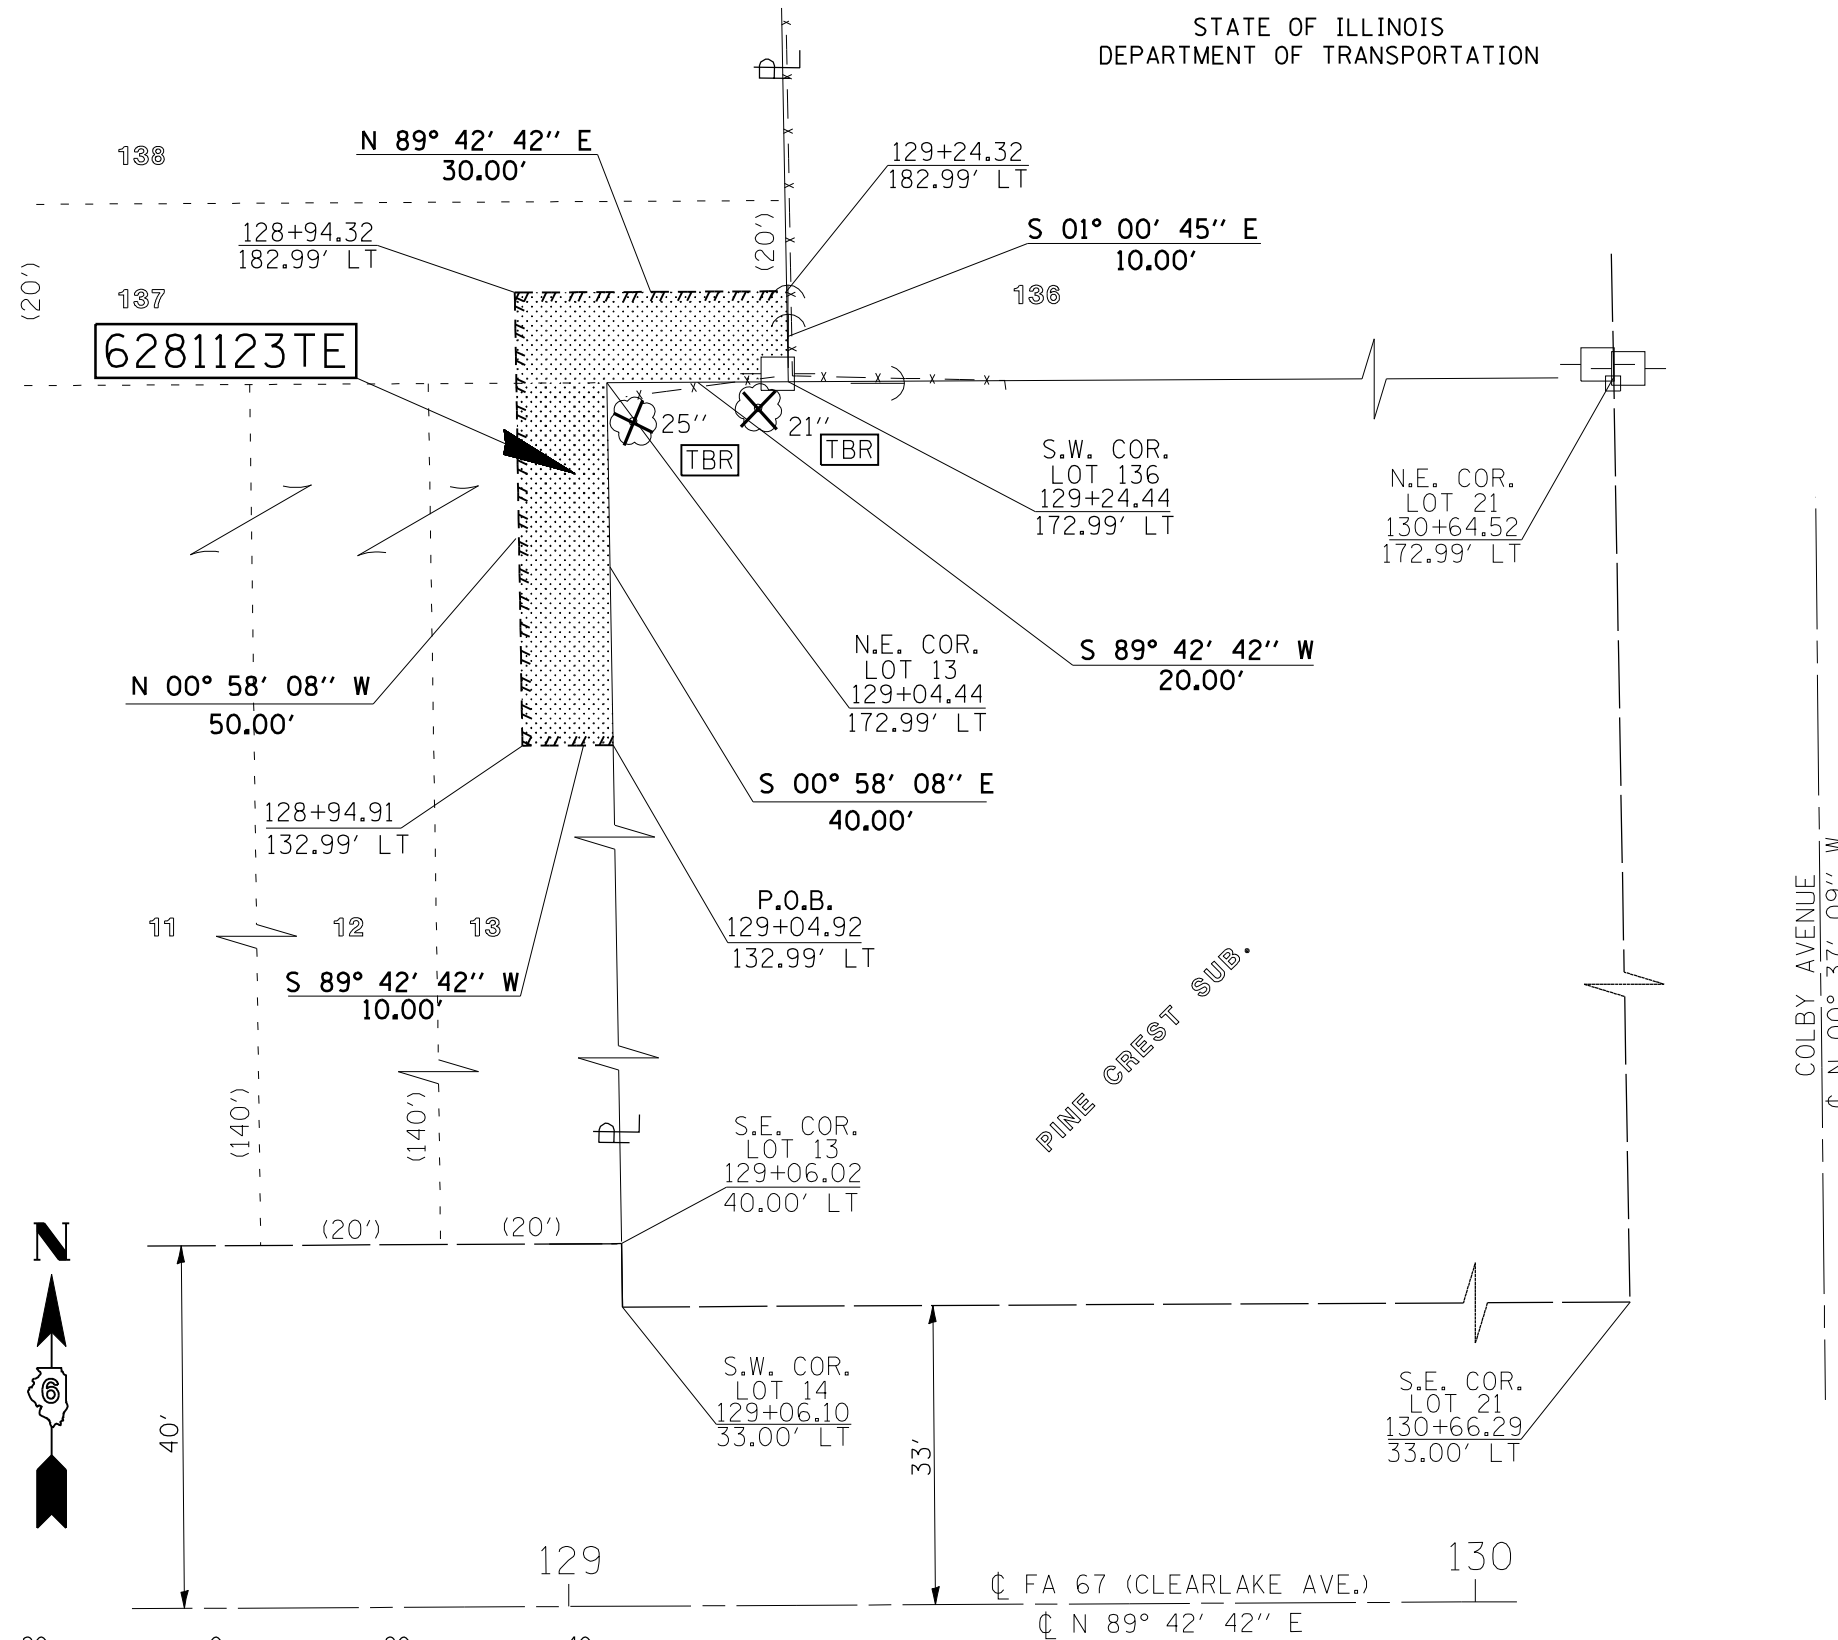

6281123TE
 LARS O. BUCHLOH & DAVID LEE MAYES
 PART OF LOTS 137 & 13, PINE CREST SUBDIVISION
 TO THE CITY OF SPRINGFIELD, IL

TEMP. EASEMENT AREA = 700 s.f./0.016 ACRES
 PURPOSE OF TEMPORARY EASEMENT = CLEAN UP
 DEBRIS, NO HEAVY EQUIPMENT SHALL
 BE ALLOWED TO DRIVE IN EASEMENT AREA.

PART OF THE SOUTHWEST QUARTER SECTION 25
 TOWNSHIP 16 NORTH, RANGE 5 WEST, THIRD PRINCIPAL MERIDIAN
 SANGAMON COUNTY



REVISIONS		ILLINOIS DEPARTMENT OF TRANSPORTATION PROPOSED PROJECT LAYOUT FA ROUTE 67 (CLEARLAKE AVENUE) SECTON D-6 BUILDING DEMOLITION 2008-01 SANGAMON COUNTY
NAME	DATE	

SCALE: VERT. HORIZ.
 DATE MAY 14, 2007
 DRAWN BY
 CHECKED BY

PLOT DATE = 5/17/2007
 FILE NAME = c:\p\projects\610007\ah\p\plan.dgn
 PLOT SCALE = 42.3525 / IN.
 USER NAME = laughlin-1