


F.A.P. RTE.	SECTION	COUNTY	TOTAL SHEETS	SH. N.
591	06-00034-00-RF	KENDALL	37	
STA. 61+50		TO STA. 62+50		
FED. ROAD DIST. NO. ILLINOIS		FED. AID PROJECT		

DATE	BY
01/07	CHAMBERLAIN & ASSOCIATES
01/07	ME

DATE	BY
01/07	CHAMBERLAIN & ASSOCIATES
01/07	ME

PLOT DATE = 01/07
FILE NAME = Z080874334-SHTS
PLOT SCALE = AS SHOWN
USER NAME = LAG

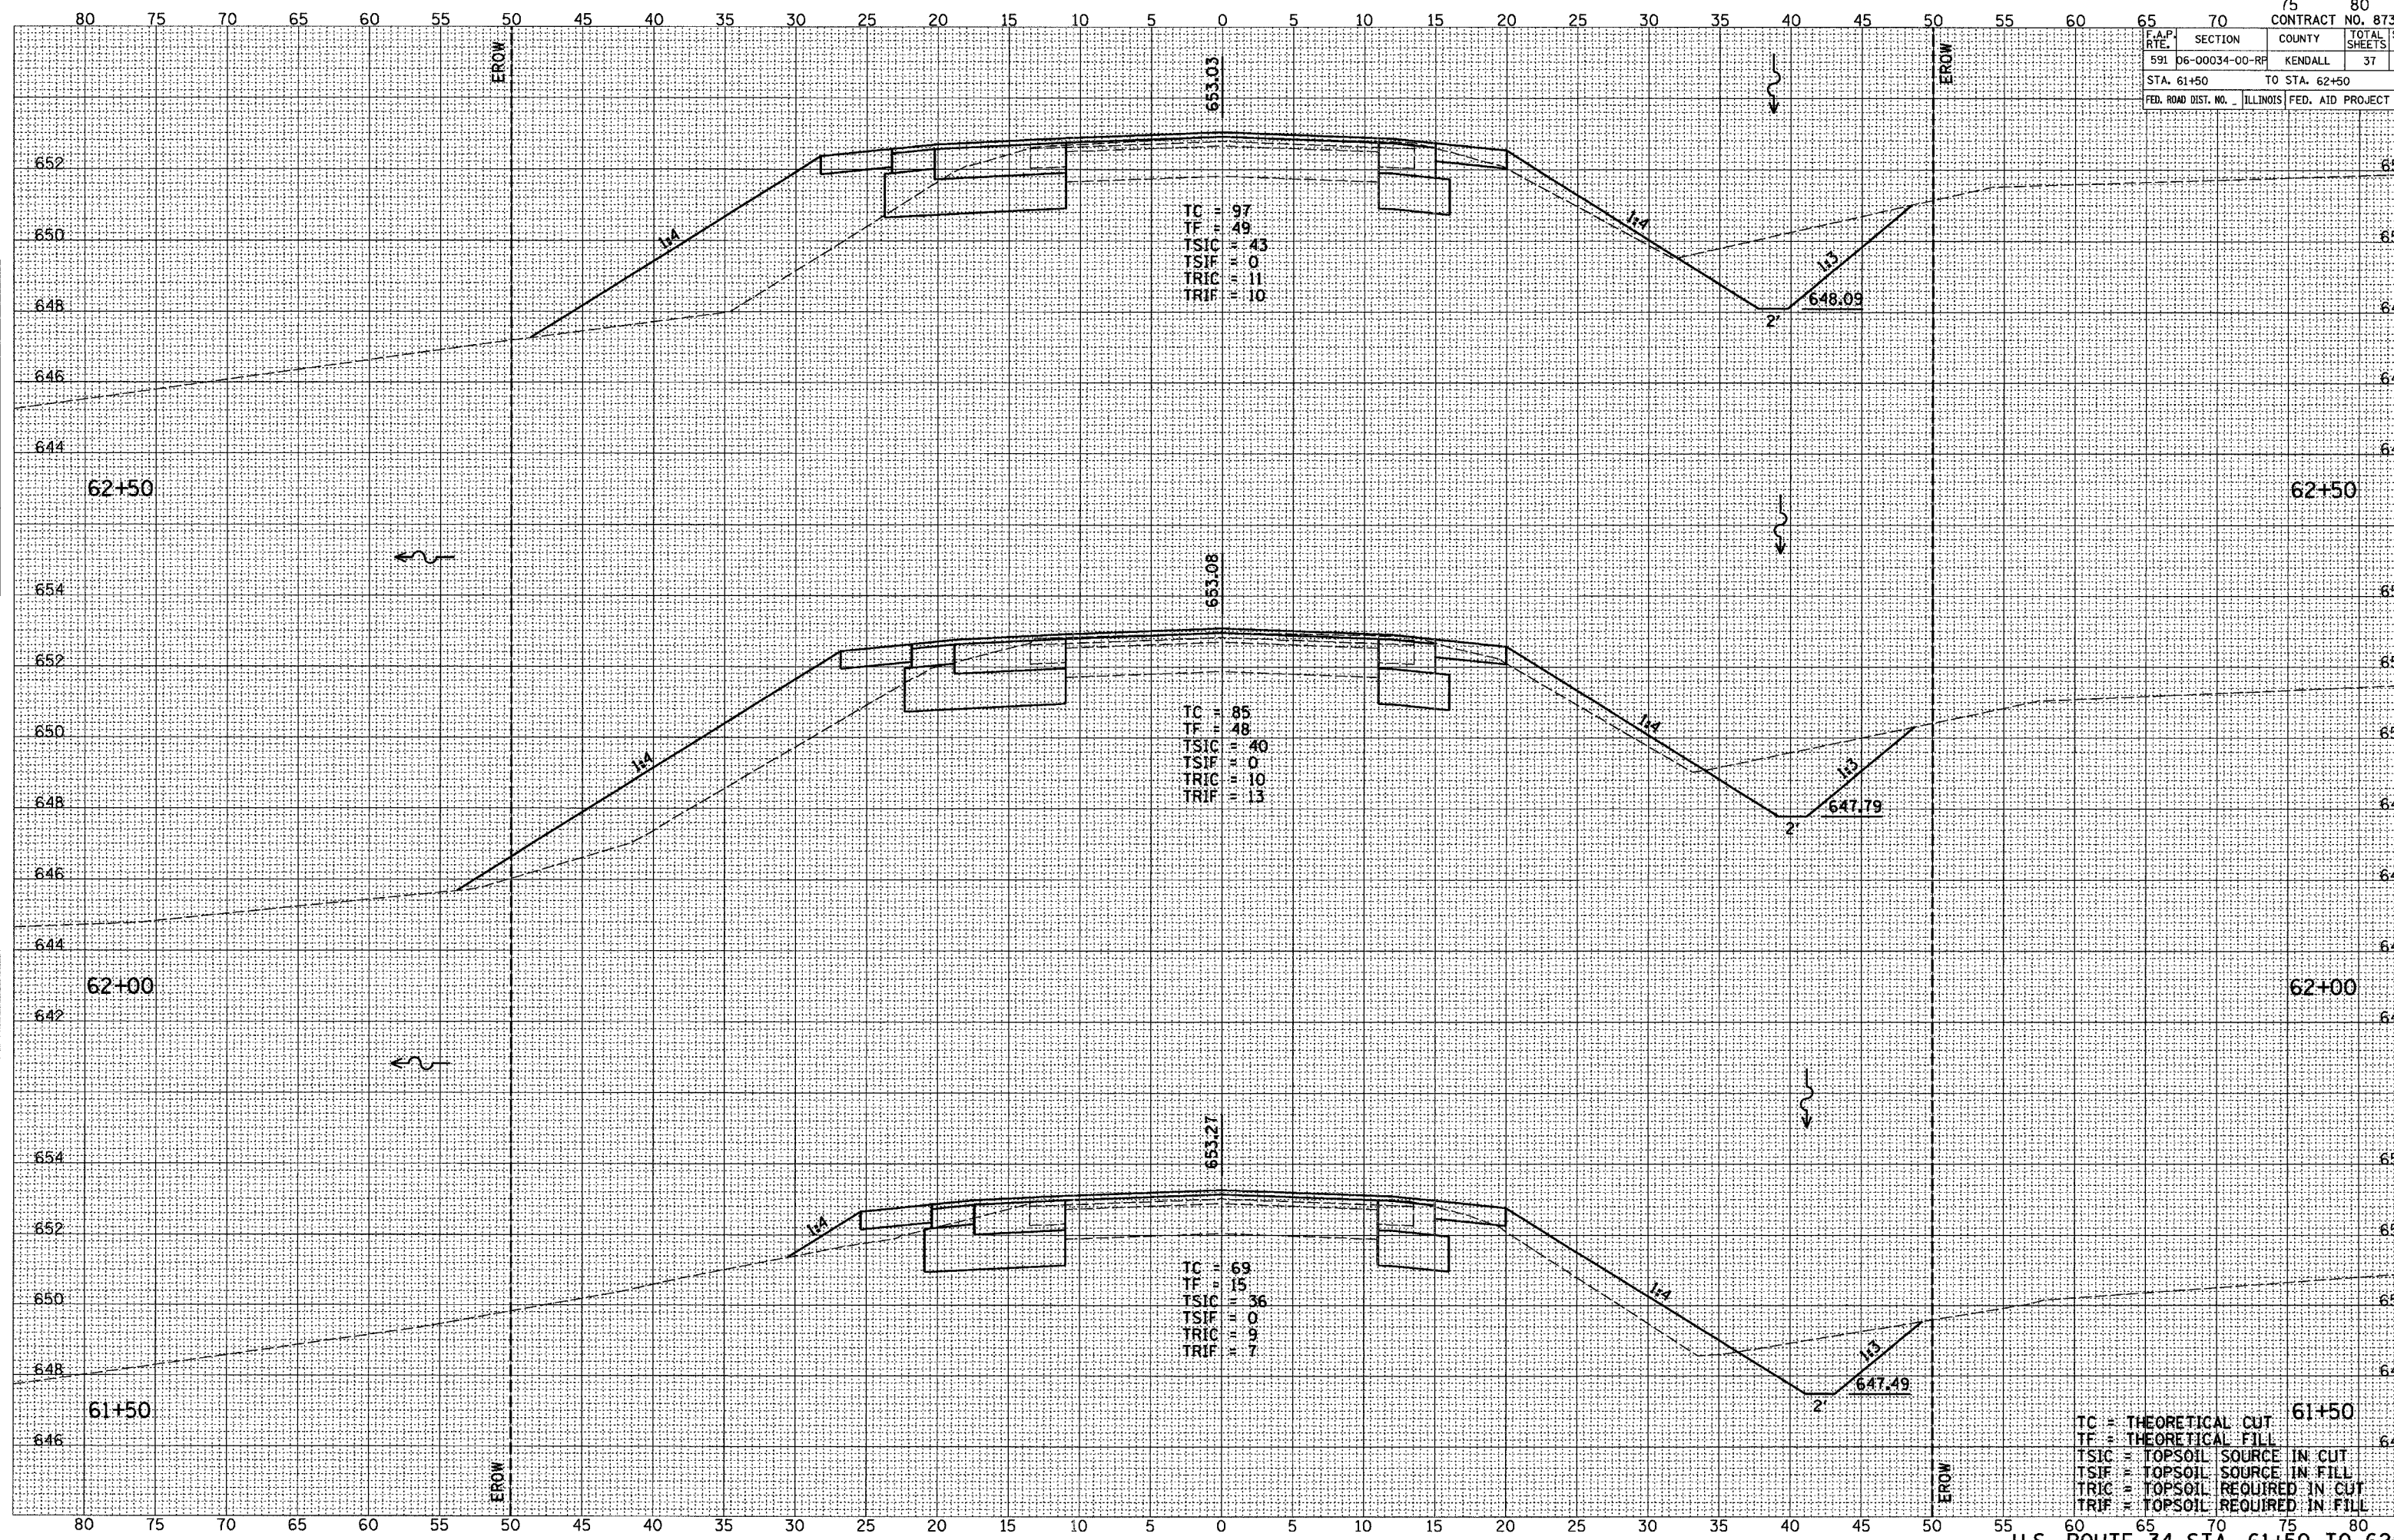

TC = THEORETICAL CUT
TF = THEORETICAL FILL
TSIC = TOPSOIL SOURCE IN CUT
TSIF = TOPSOIL SOURCE IN FILL
TRIC = TOPSOIL REQUIRED IN CUT
TRIF = TOPSOIL REQUIRED IN FILL