

F.A.P. RTE.	SECTION	COUNTY	TOTAL SHEETS	SHEET NO.
591	06-00034-00-RF	KENDALL	37	32
STA. 63+00		TO STA. 63+50		
FED. ROAD DIST. NO.		ILLINOIS FED. AID PROJECT		


DATE	BY

FINAL SURVEY	SURVEYED	PLOTTED	TEMPERATURE	AREAS CHECKED

DATE	BY
01/07	CHAMIN & ASSOCIATES
01/07	LAP
03/07	INE

ORIGINAL SURVEY	SURVEYED	PLOTTED	TEMPERATURE	AREAS CHECKED

PLOT DATE = 01/07
FILE NAME = Z01807XS4-SHTS
PLOT NAME = 16 SHOWN
USER NAME = LAP

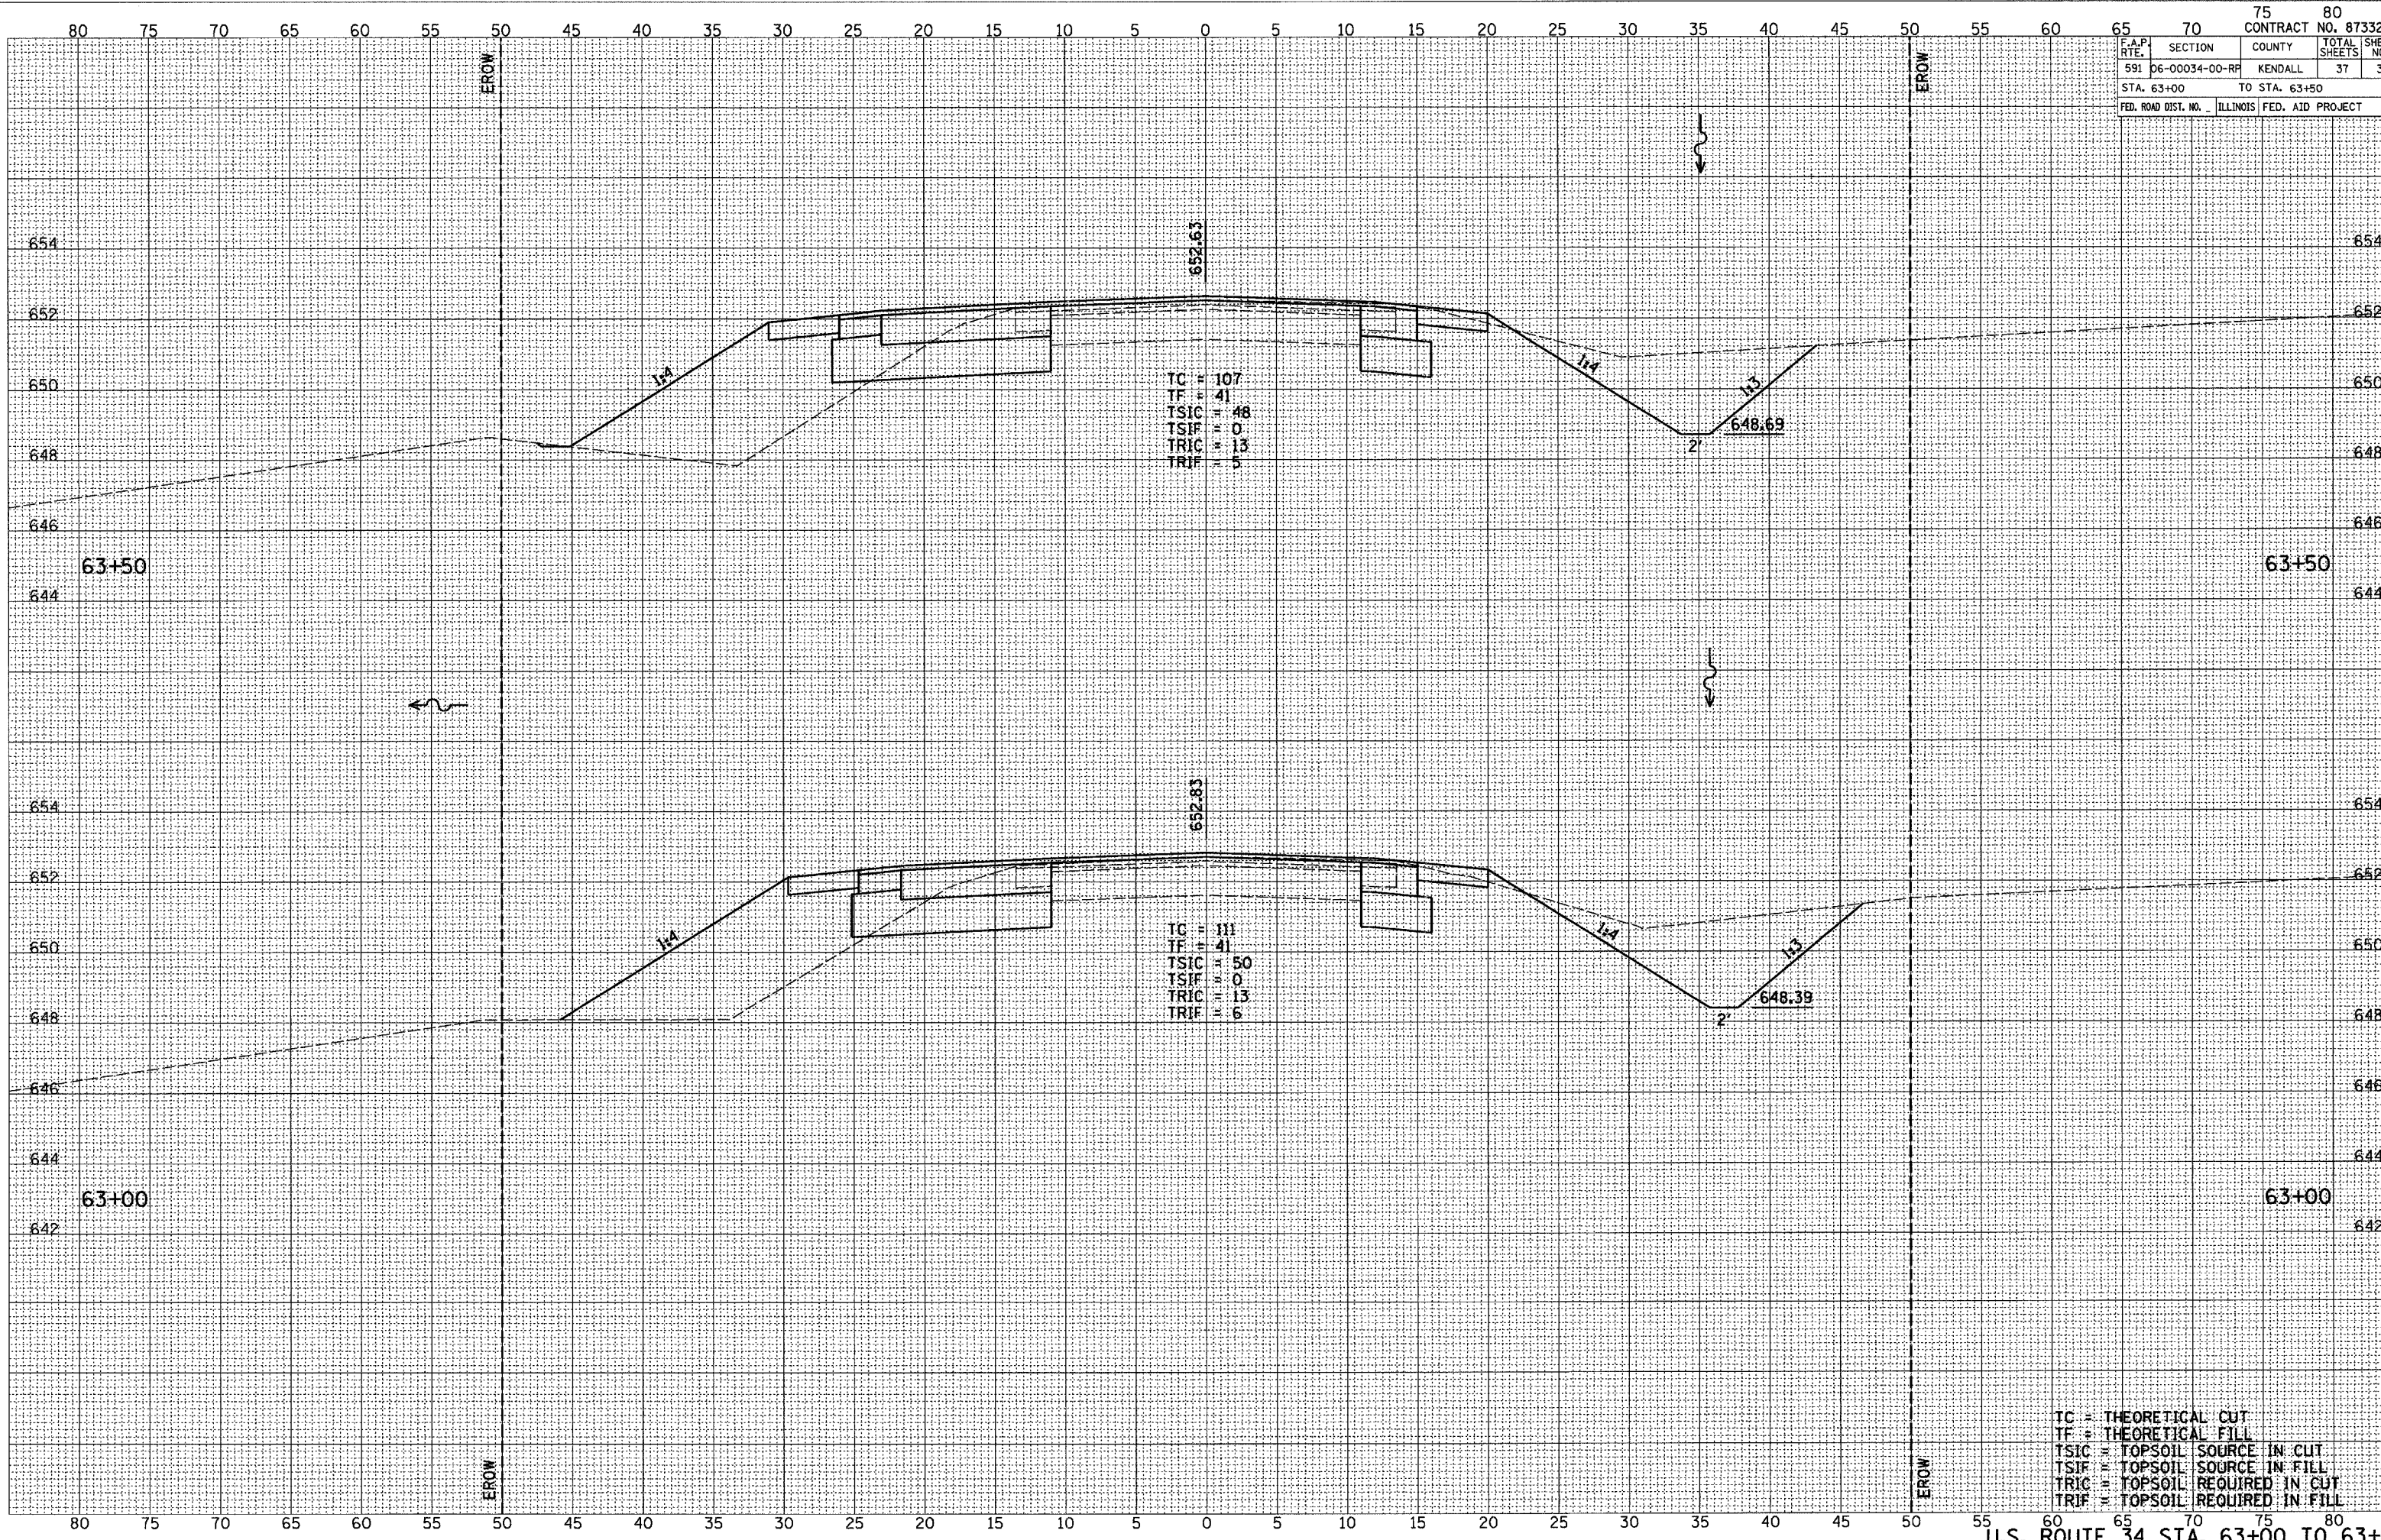

TC = 107
TF = 41
TSIC = 48
TSIF = 0
TRIC = 13
TRIF = 5

TC = 111
TF = 41
TSIC = 50
TSIF = 0
TRIC = 13
TRIF = 6

TC = THEORETICAL CUT
TF = THEORETICAL FILL
TSIC = TOPSOIL SOURCE IN CUT
TSIF = TOPSOIL SOURCE IN FILL
TRIC = TOPSOIL REQUIRED IN CUT
TRIF = TOPSOIL REQUIRED IN FILL