

F.A.P. RTE.	SECTION	COUNTY	TOTAL SHEETS	SHEET NO.
591	06-00034-00-RF	KENDALL	37	34
STA. 65+50		TO STA. 66+50		
FED. ROAD DIST. NO. ILLINOIS		FED. AID PROJECT		


DATE	BY

FINAL SURVEY	SURVEYED	PLOTTED	TEMPLATE	AREAS CHECKED

DATE	BY
07/07	CHAMLIN & ASSOCIATES
02/07	LAG

ORIGINAL SURVEY	SURVEYED	PLOTTED	TEMPLATE	AREAS CHECKED

PLOT DATE = 01/07
FILE NAME = 201007X34-SHTS
SCALE = AS SHOWN
USER NAME = LAG

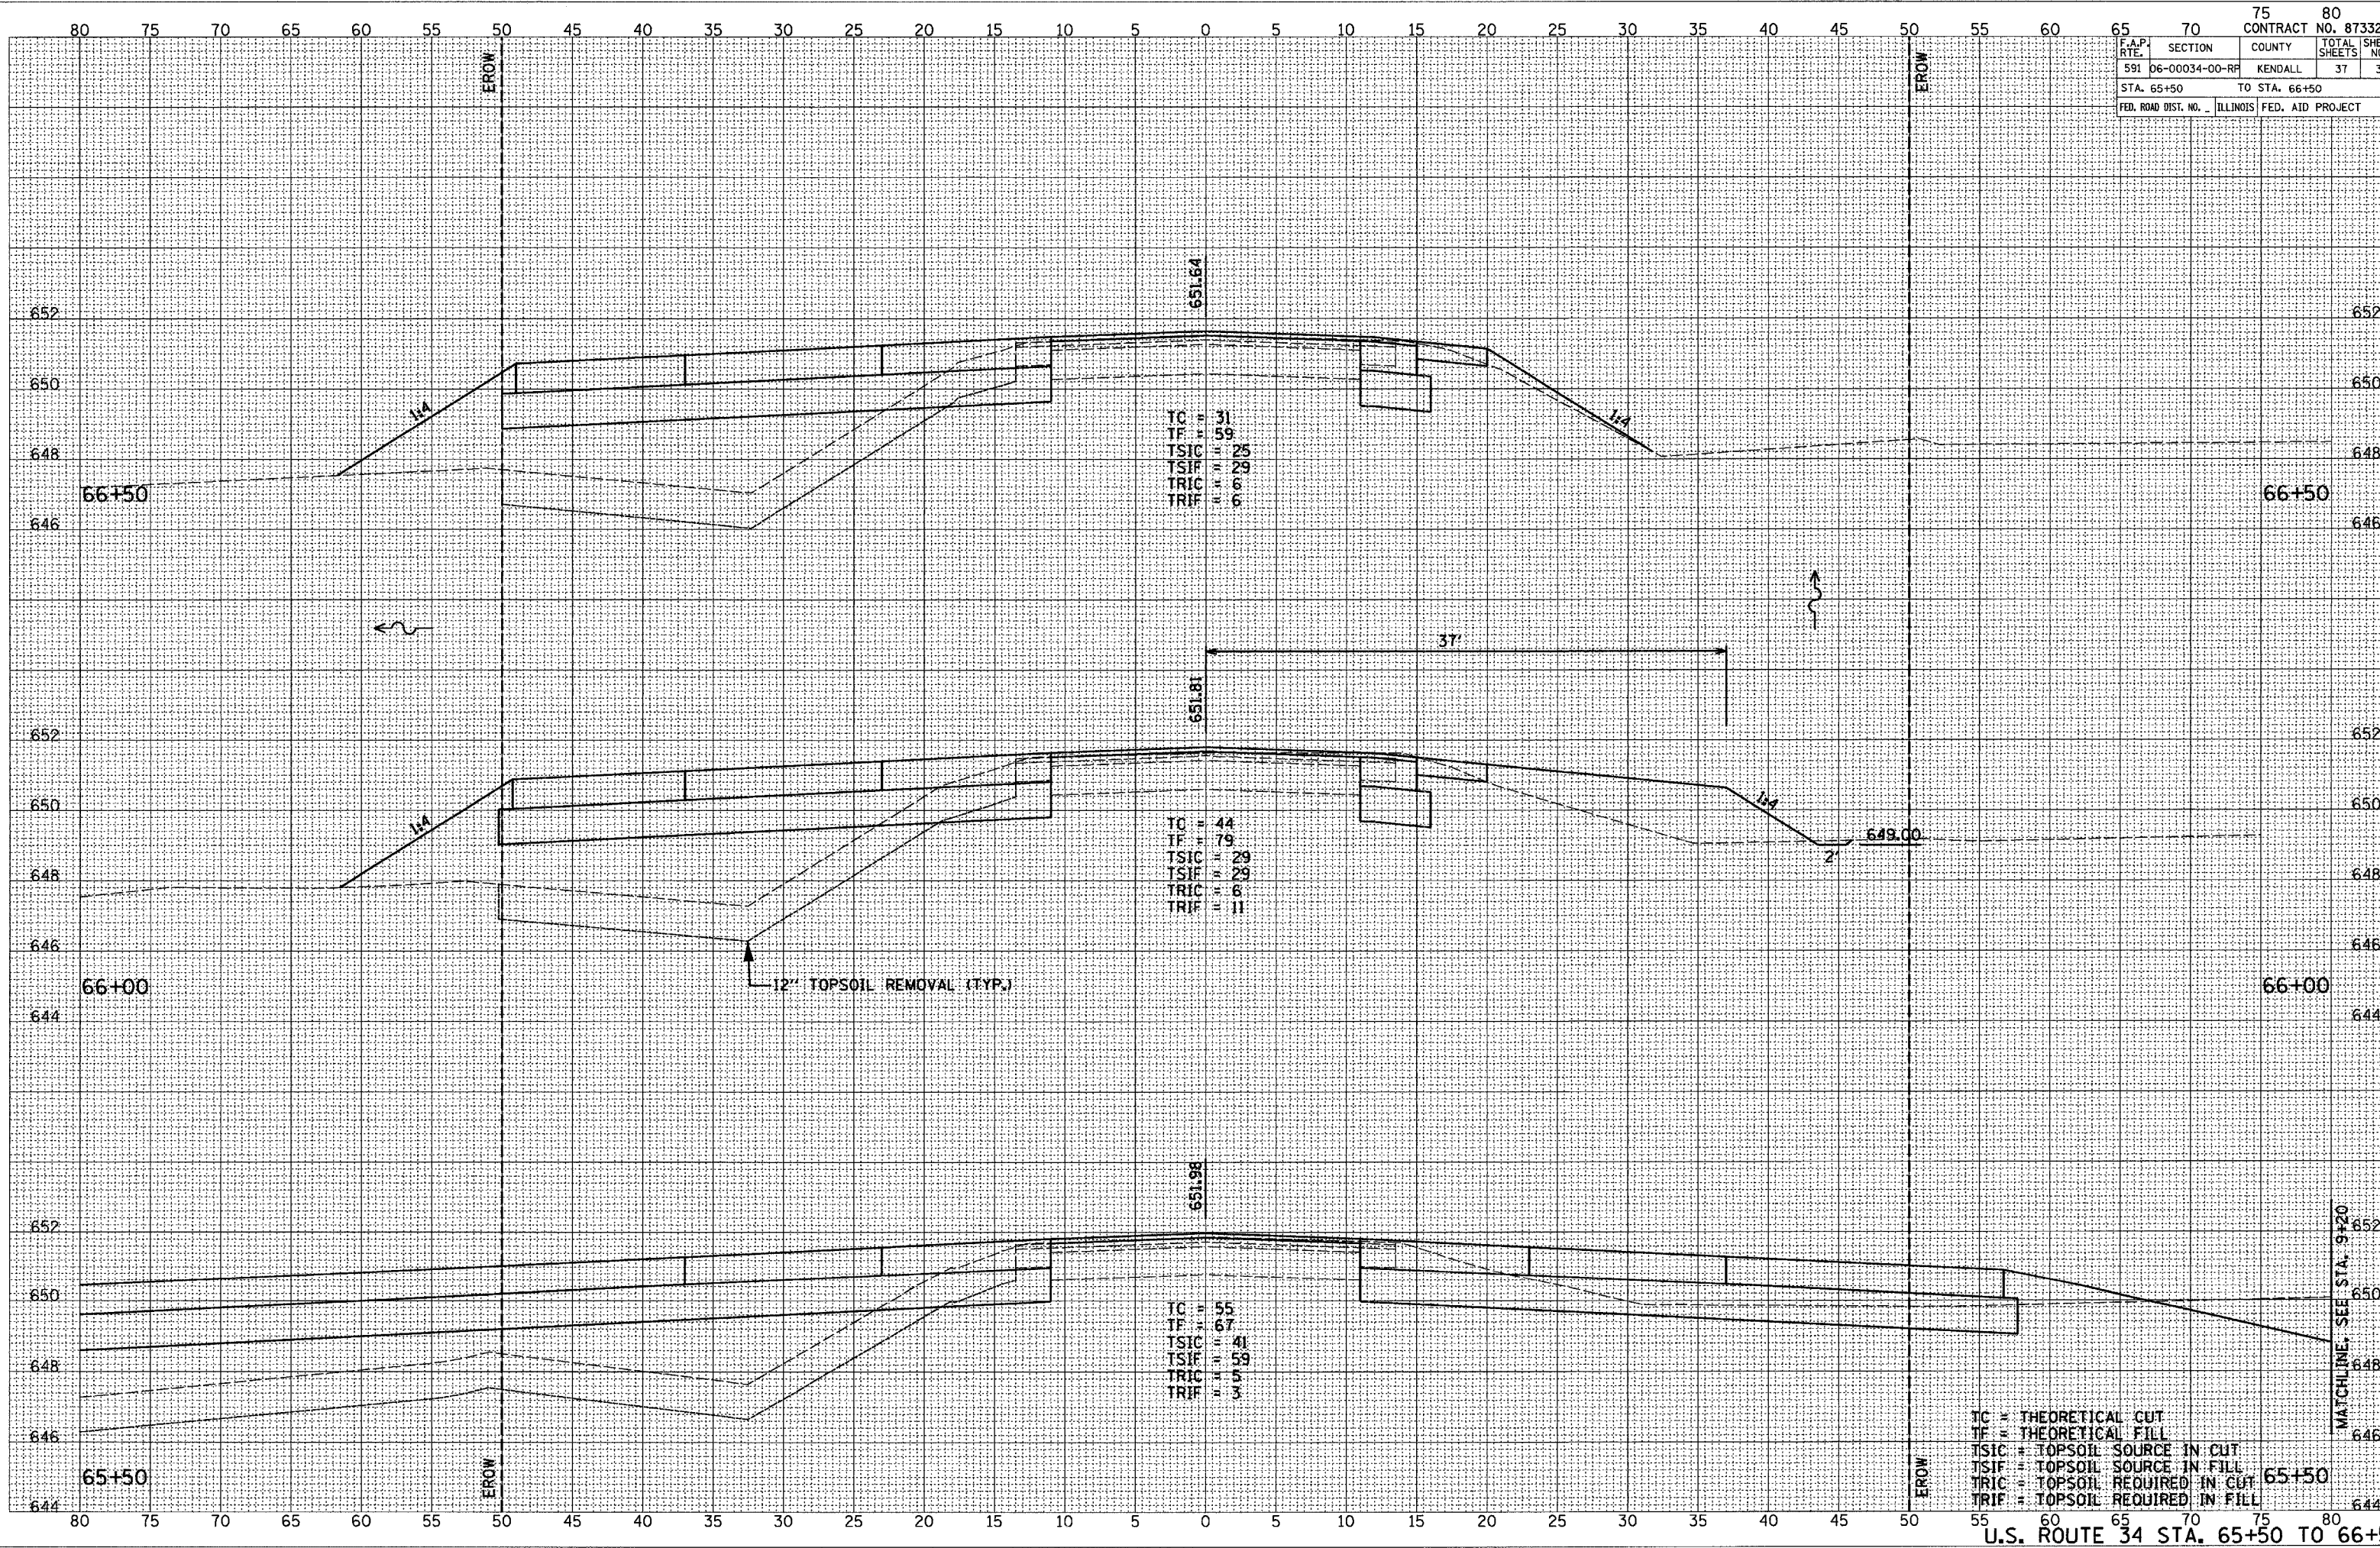

TC = 31
TF = 59
TSIC = 25
TSIF = 29
TRIC = 6
TRIF = 6

TC = 44
TF = 79
TSIC = 29
TSIF = 29
TRIC = 6
TRIF = 11

TC = 55
TF = 67
TSIC = 41
TSIF = 59
TRIC = 3
TRIF = 3

TC = THEORETICAL CUT
TF = THEORETICAL FILL
TSIC = TOPSOIL SOURCE IN CUT
TSIF = TOPSOIL SOURCE IN FILL
TRIC = TOPSOIL REQUIRED IN CUT
TRIF = TOPSOIL REQUIRED IN FILL