


F.A.U. R.T.E.	SECTION	COUNTY	TOTAL SHEETS	SHEET NO.
8146	****	SANGAMON	67	44
STA. 33+50.00		TO STA. 34+00.00		
FED. ROAD DIST. NO.		ILLINOIS FED. AID PROJECT*		
WHS-8146(003)				

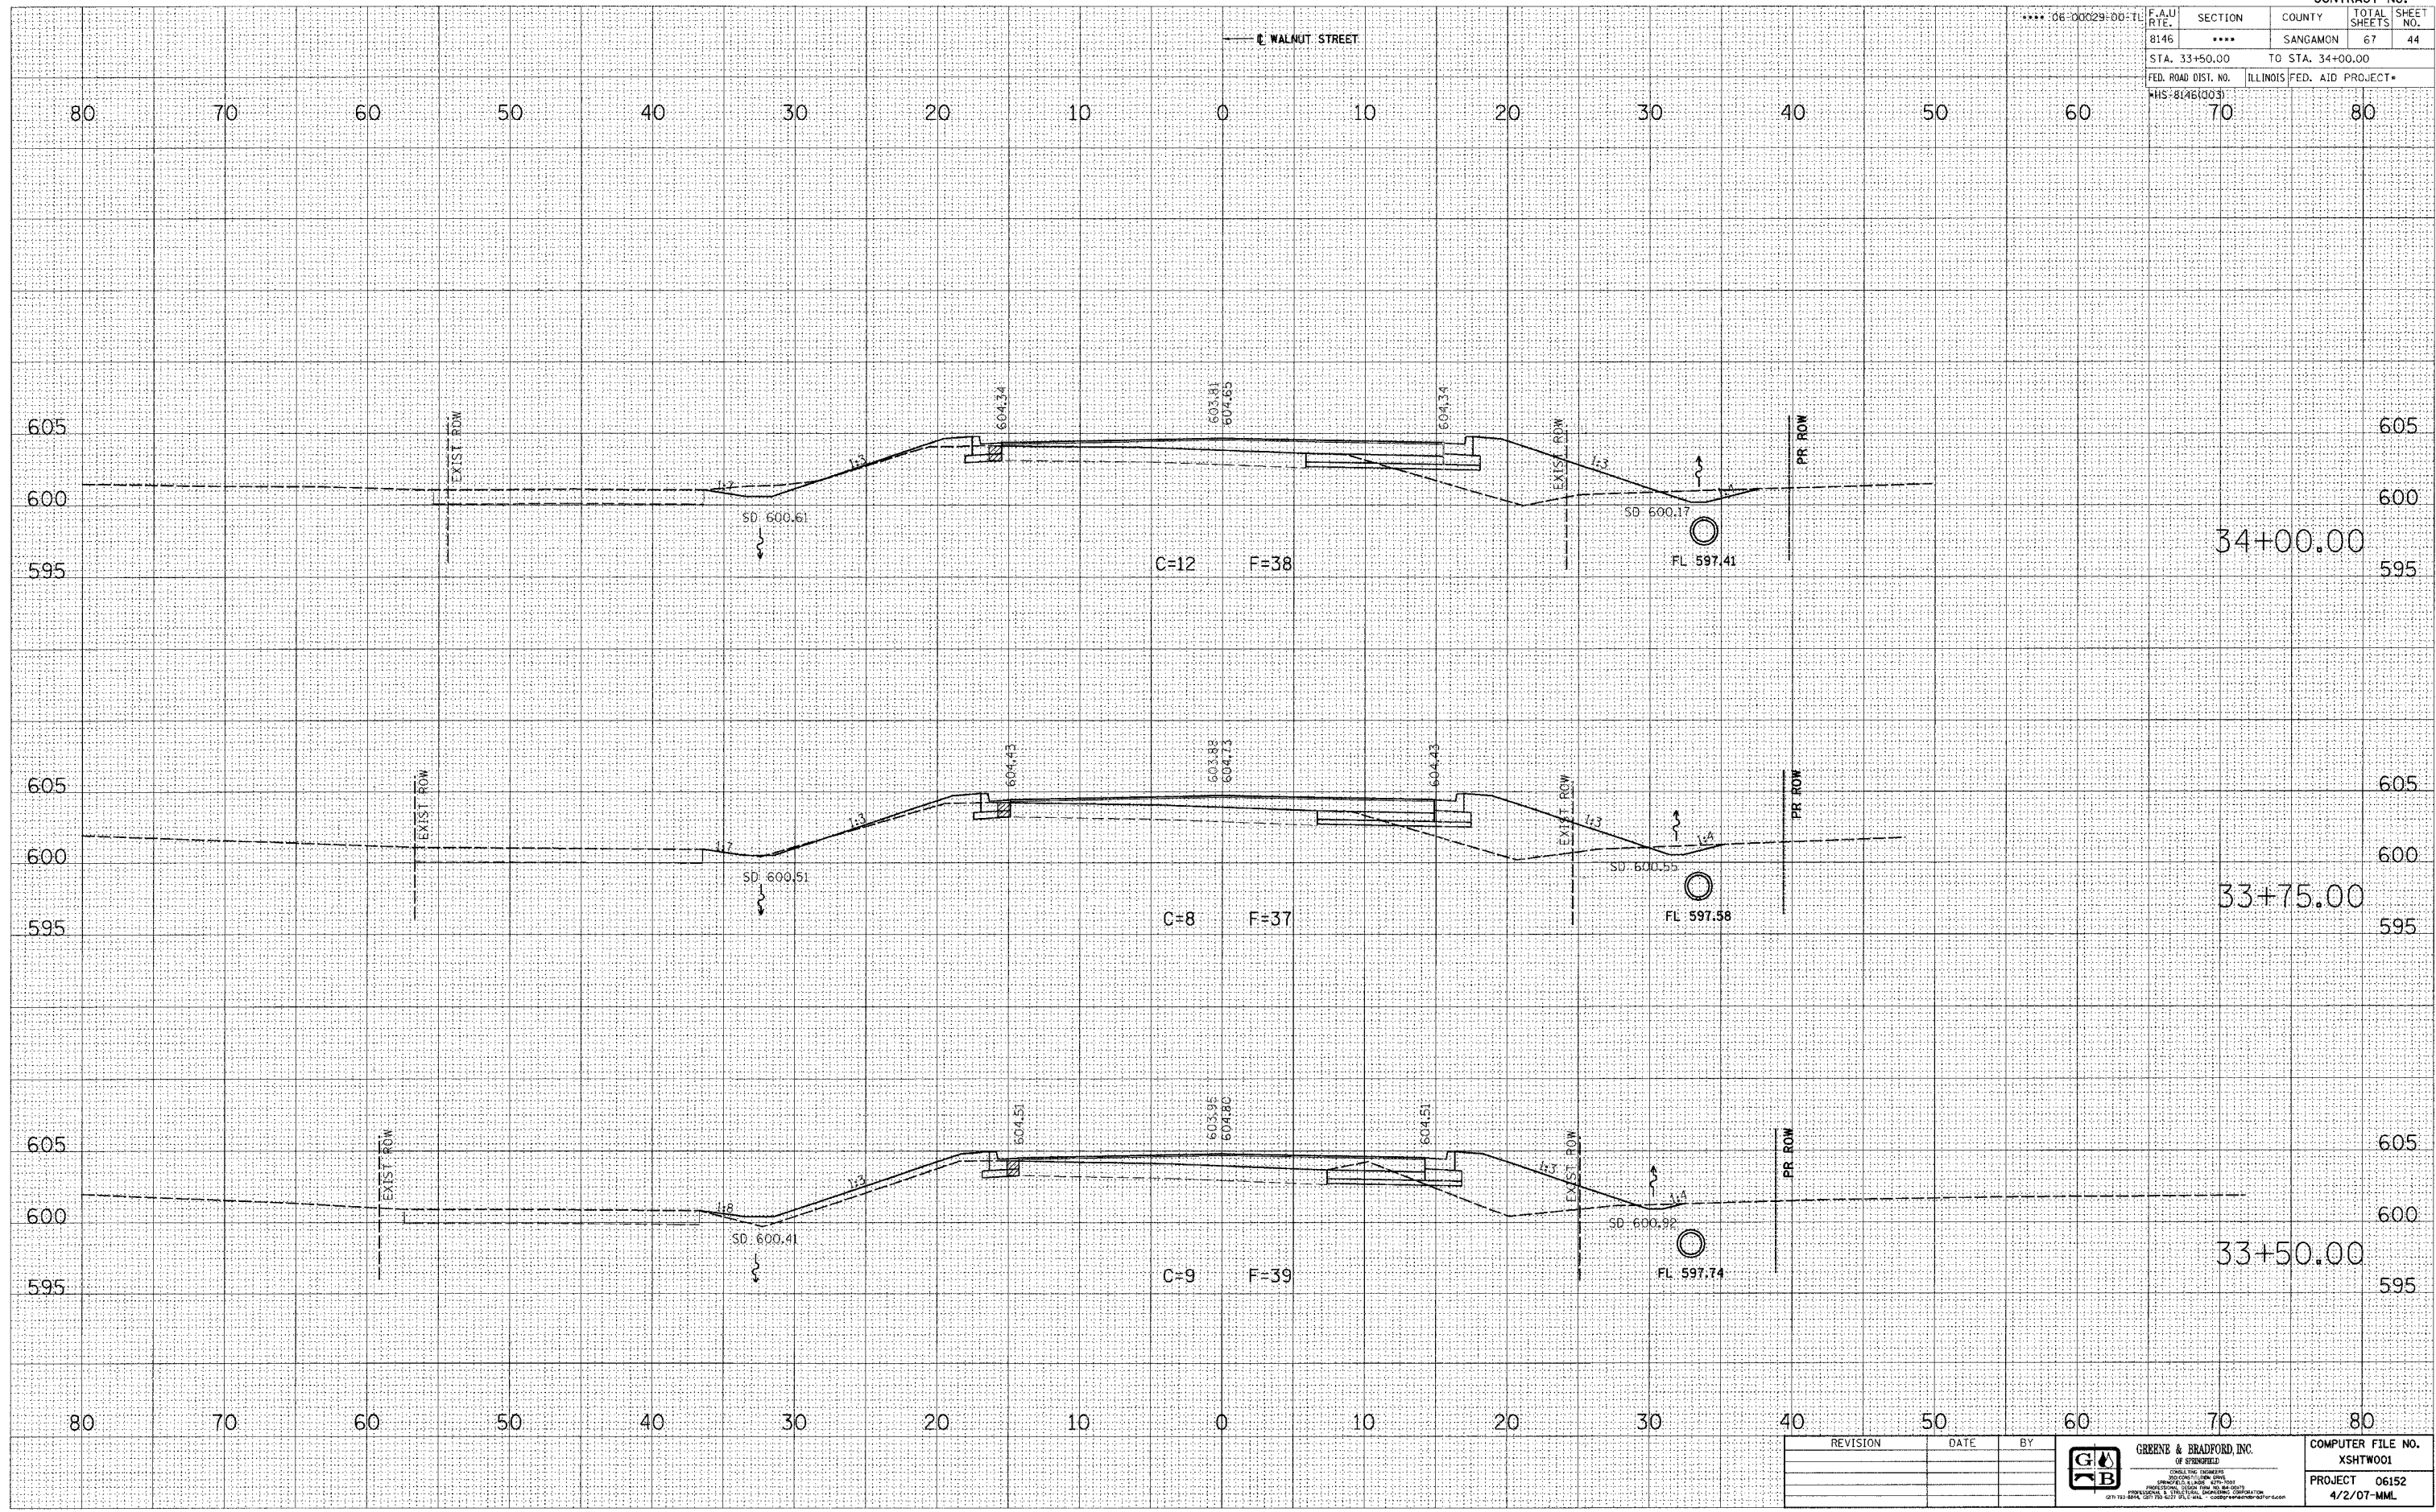

FINAL SURVEY	SURVEYED	DATE
NOTE BOOK	PLOTTED	BY
NO.	DATE	
	AREAS CHECKED	

ORIGINAL SURVEY	SURVEYED	DATE
NOTE BOOK	PLOTTED	BY
NO.	DATE	
	AREAS CHECKED	

PLOT DATE = 4/27/2007
 FILE NAME = J:\06152 DRAWINGS\XSH1\W01.dgn
 PLOT SCALE = 5/8" = 1' IN.
 OPERATOR = MML

				XSH1W001
				PROJECT 06152
				4/27/07-MML

WALNUT STREET CROSS SECTIONS