


F.A.U. R.T.E.	SECTION	COUNTY	TOTAL SHEETS	SHEET NO.
8146	***	SANGAMON	67	50
STA. 38+00.00		TO STA. 38+50.00		
FED. ROAD DIST. NO.		ILLINOIS FED. AID PROJECT*		
MS:81461003				

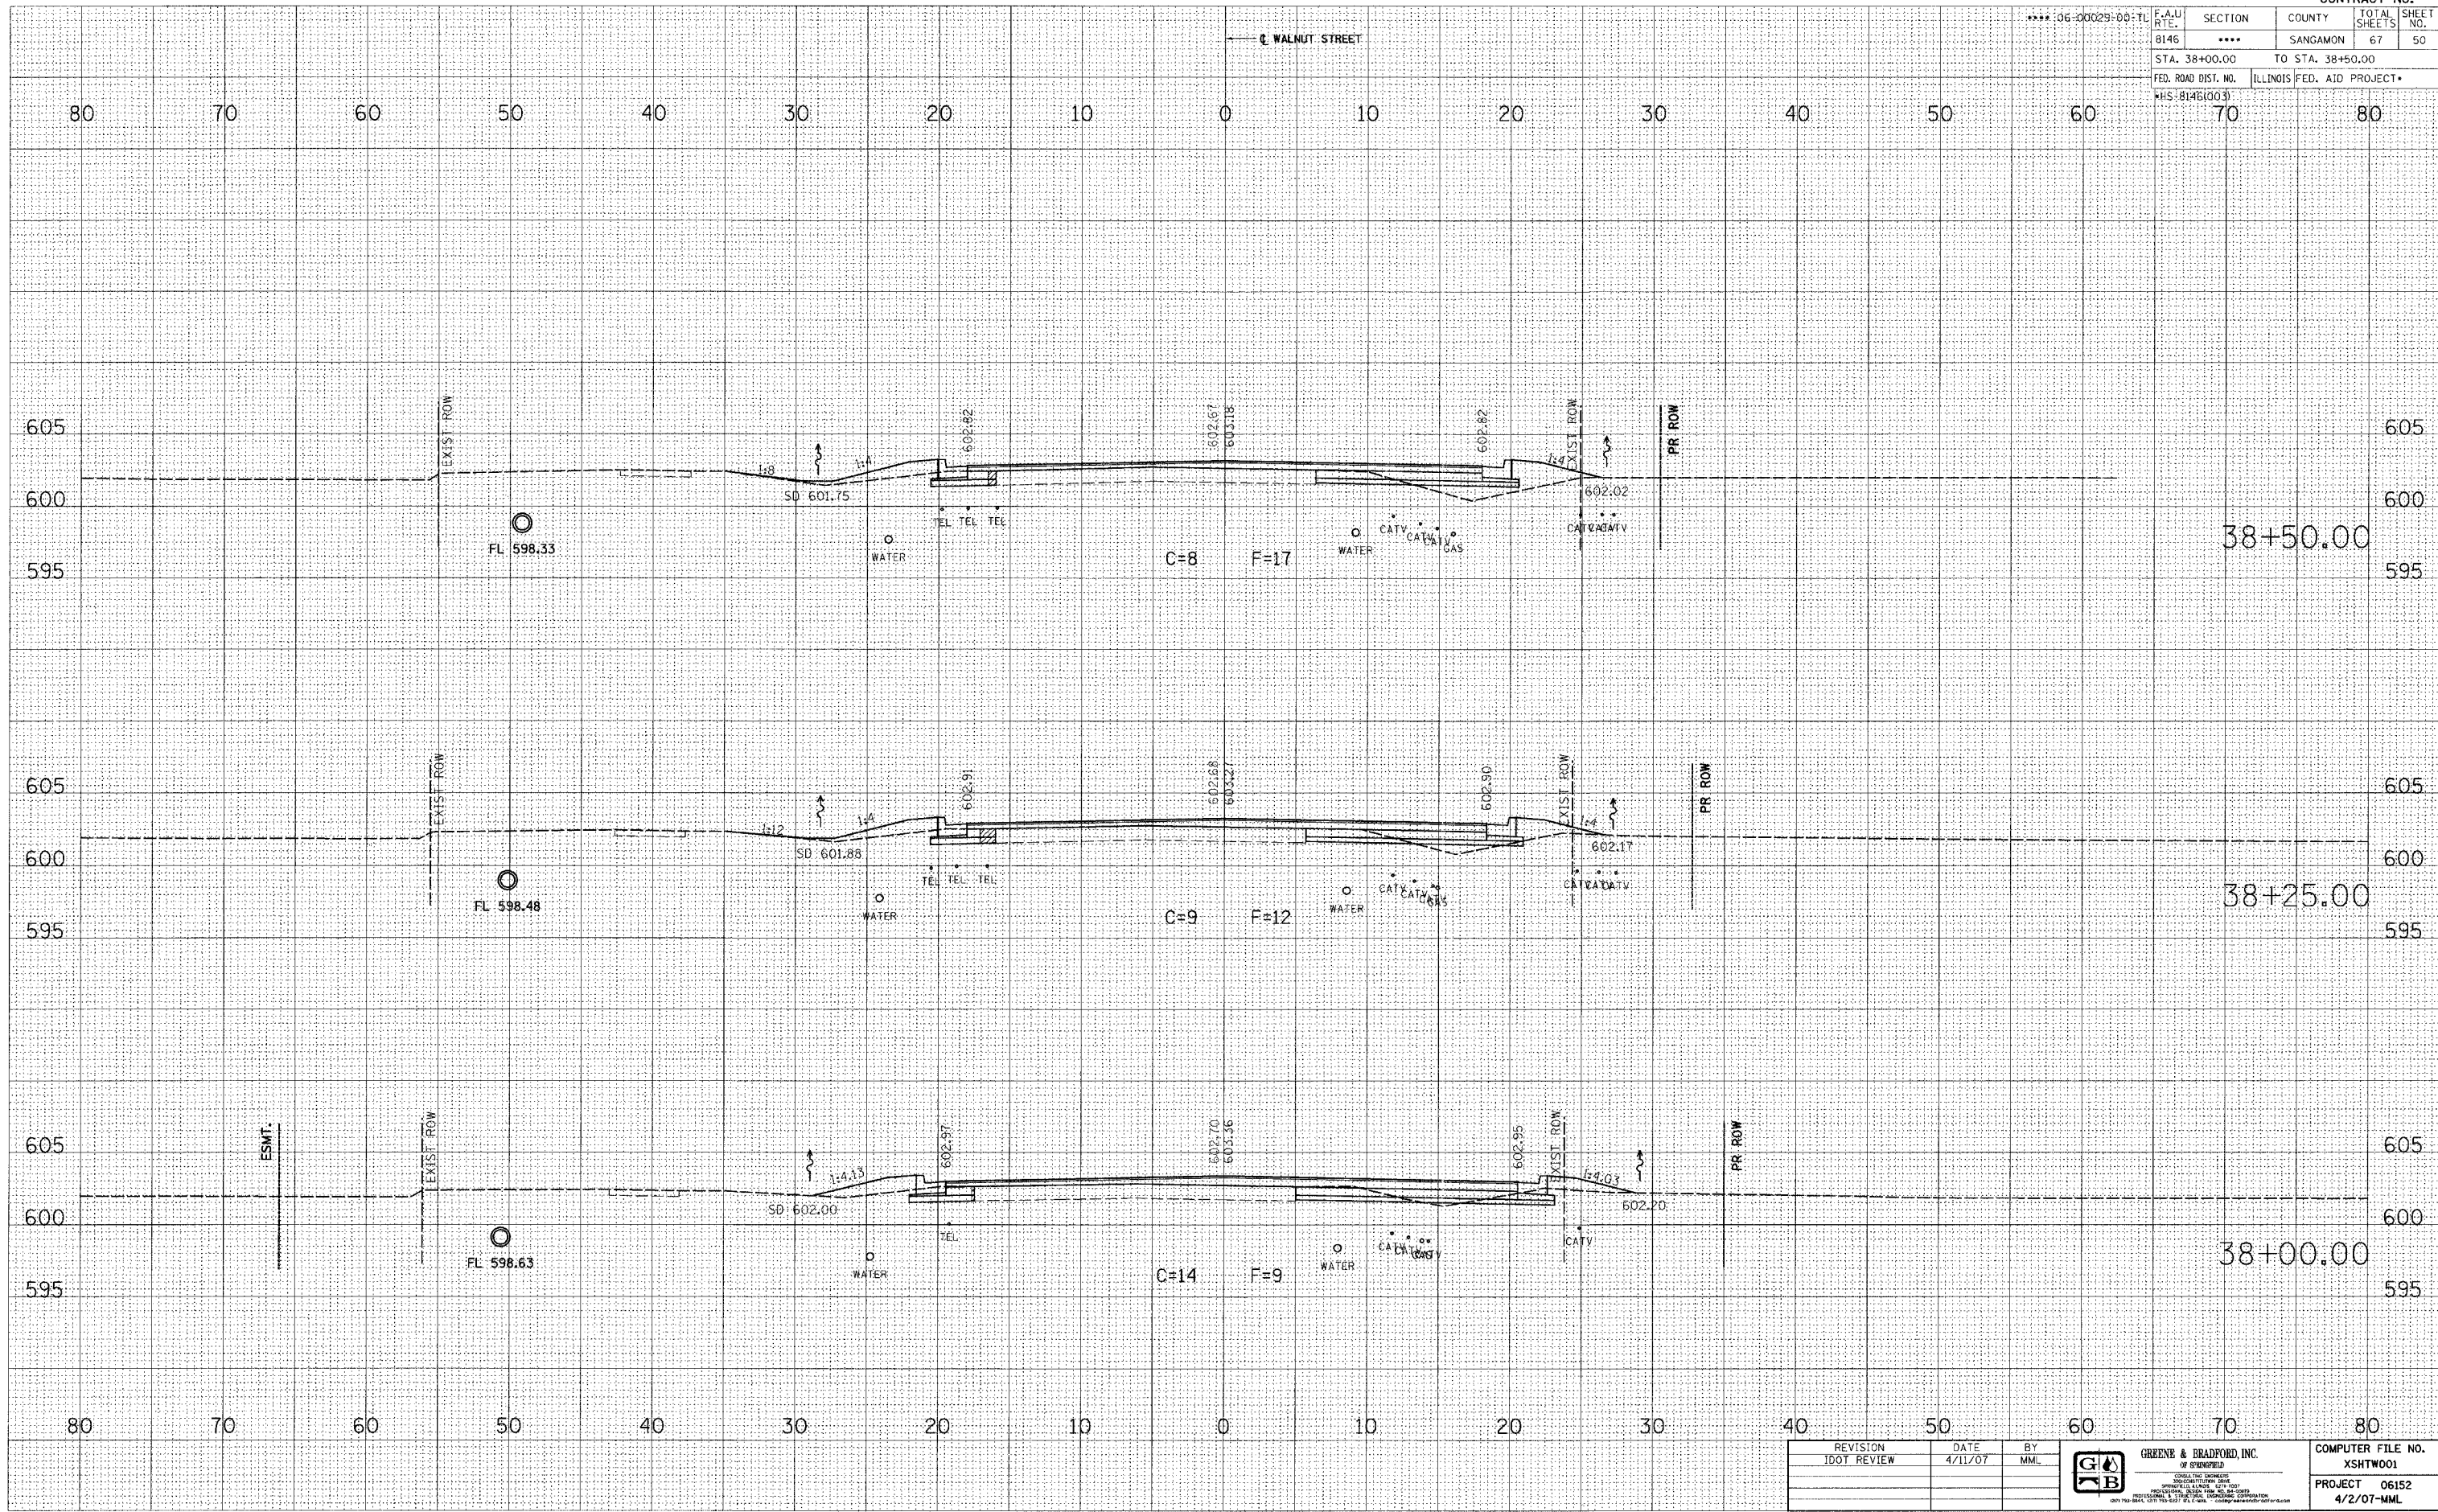

FINAL SURVEY	BY	DATE
SURVEYED		
PLOTTED		
NOTE BOOK		
AREAS		
CHECKED		
NO.		

ORIGINAL SURVEY	BY	DATE
SURVEYED		
PLOTTED		
NOTE BOOK		
AREAS		
CHECKED		
NO.		

PLOT DATE = 4/27/2007
 FILE NAME = J:\66152\Drawings\XSTW01.dwg
 PLOT SCALE = 5/8" = 1' IN.
 OPERATOR = Frank

REVISION	DATE	BY
IDOT REVIEW	4/11/07	MML

GREENE & BRADFORD, INC.
 CONSULTING ENGINEERS

COMPUTER FILE NO.
 XSTW001
 PROJECT 06152
 4/2/07-MML

WALNUT STREET CROSS SECTIONS