


CONTRACT NO. 95520				
T.R. NO.	SECTION	COUNTY	TOTAL SHEETS	SHEET NO.
335A	06-15129-00-BR	SHELBY	11	9
STA. 20+00		TO STA. 23+00		
FED. ROAD DIST. NO. ILLINOIS FED. AID PROJECT				




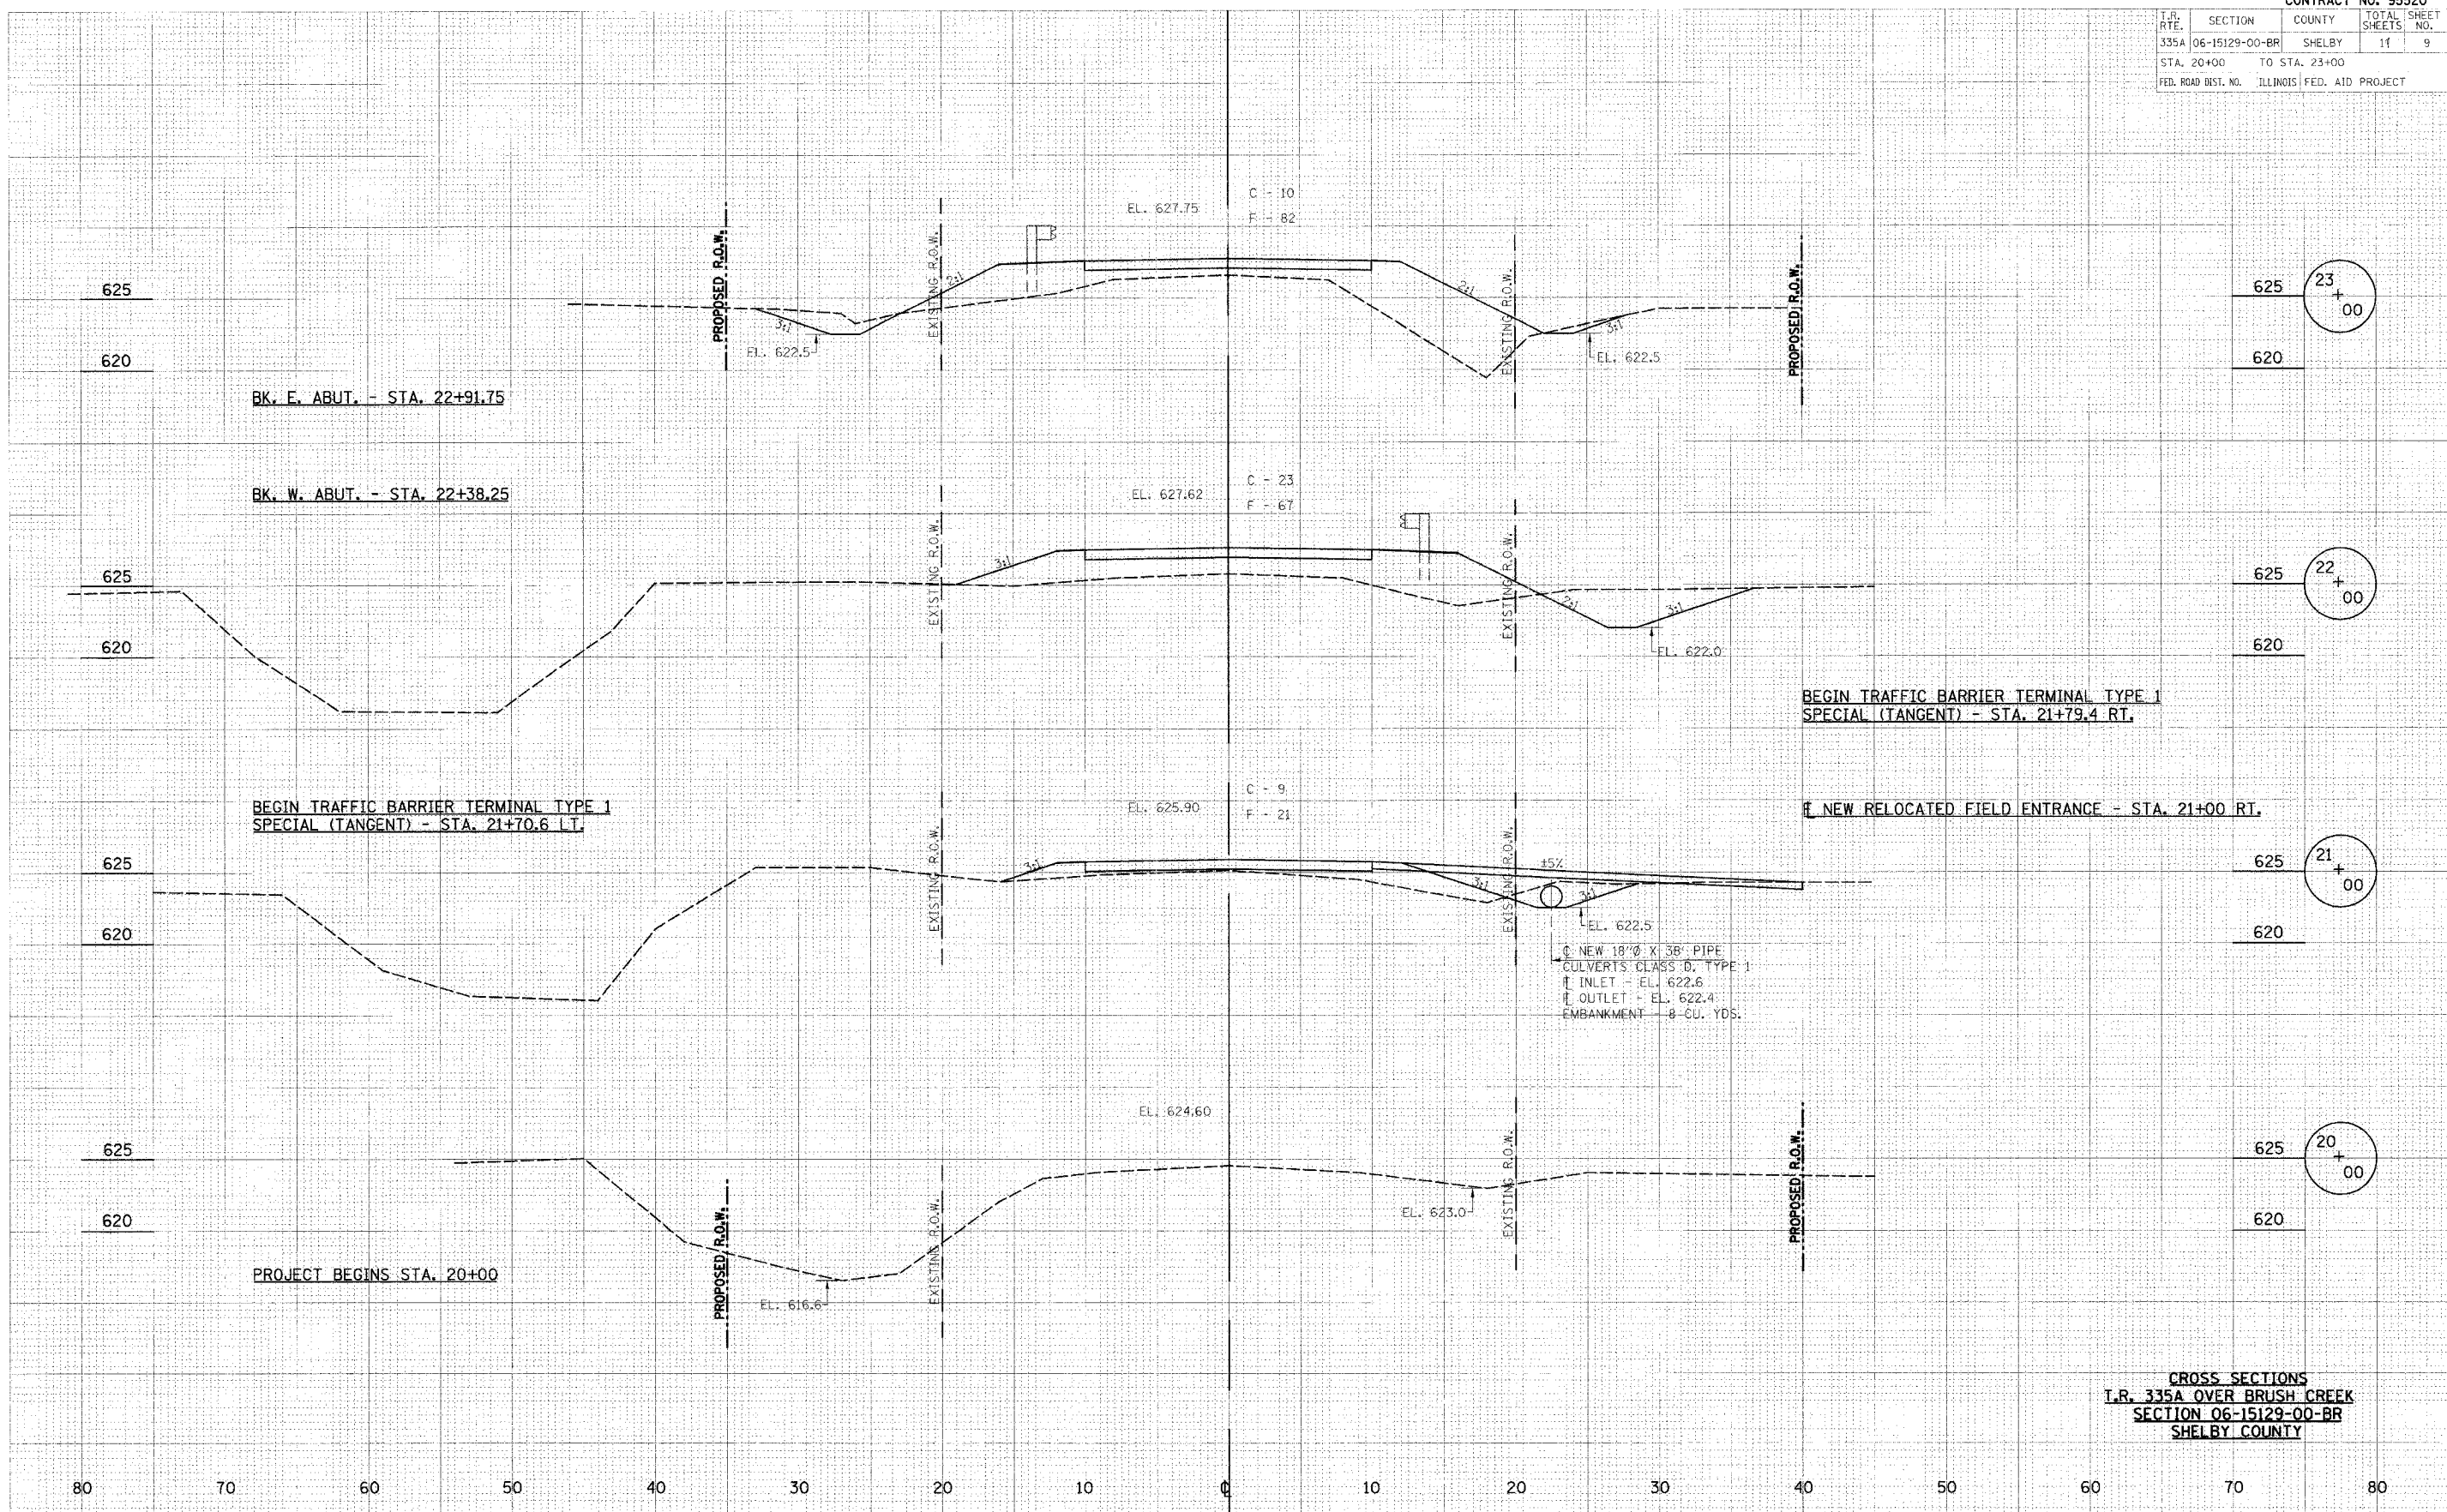

CROSS SECTIONS
I.R. 335A OVER BRUSH CREEK
SECTION 06-15129-00-BR
SHELBY COUNTY