


F.A. RTE.	SECTION	COUNTY	TOTAL SHEETS	SHEET NO.
9127	D6-00081-02-LS	MADISON	45	31
STA. 10+00.00		TO STA. 11+24.00		
FED. ROAD DIST. NO.		ILLINOIS	FED. AID PROJECT	

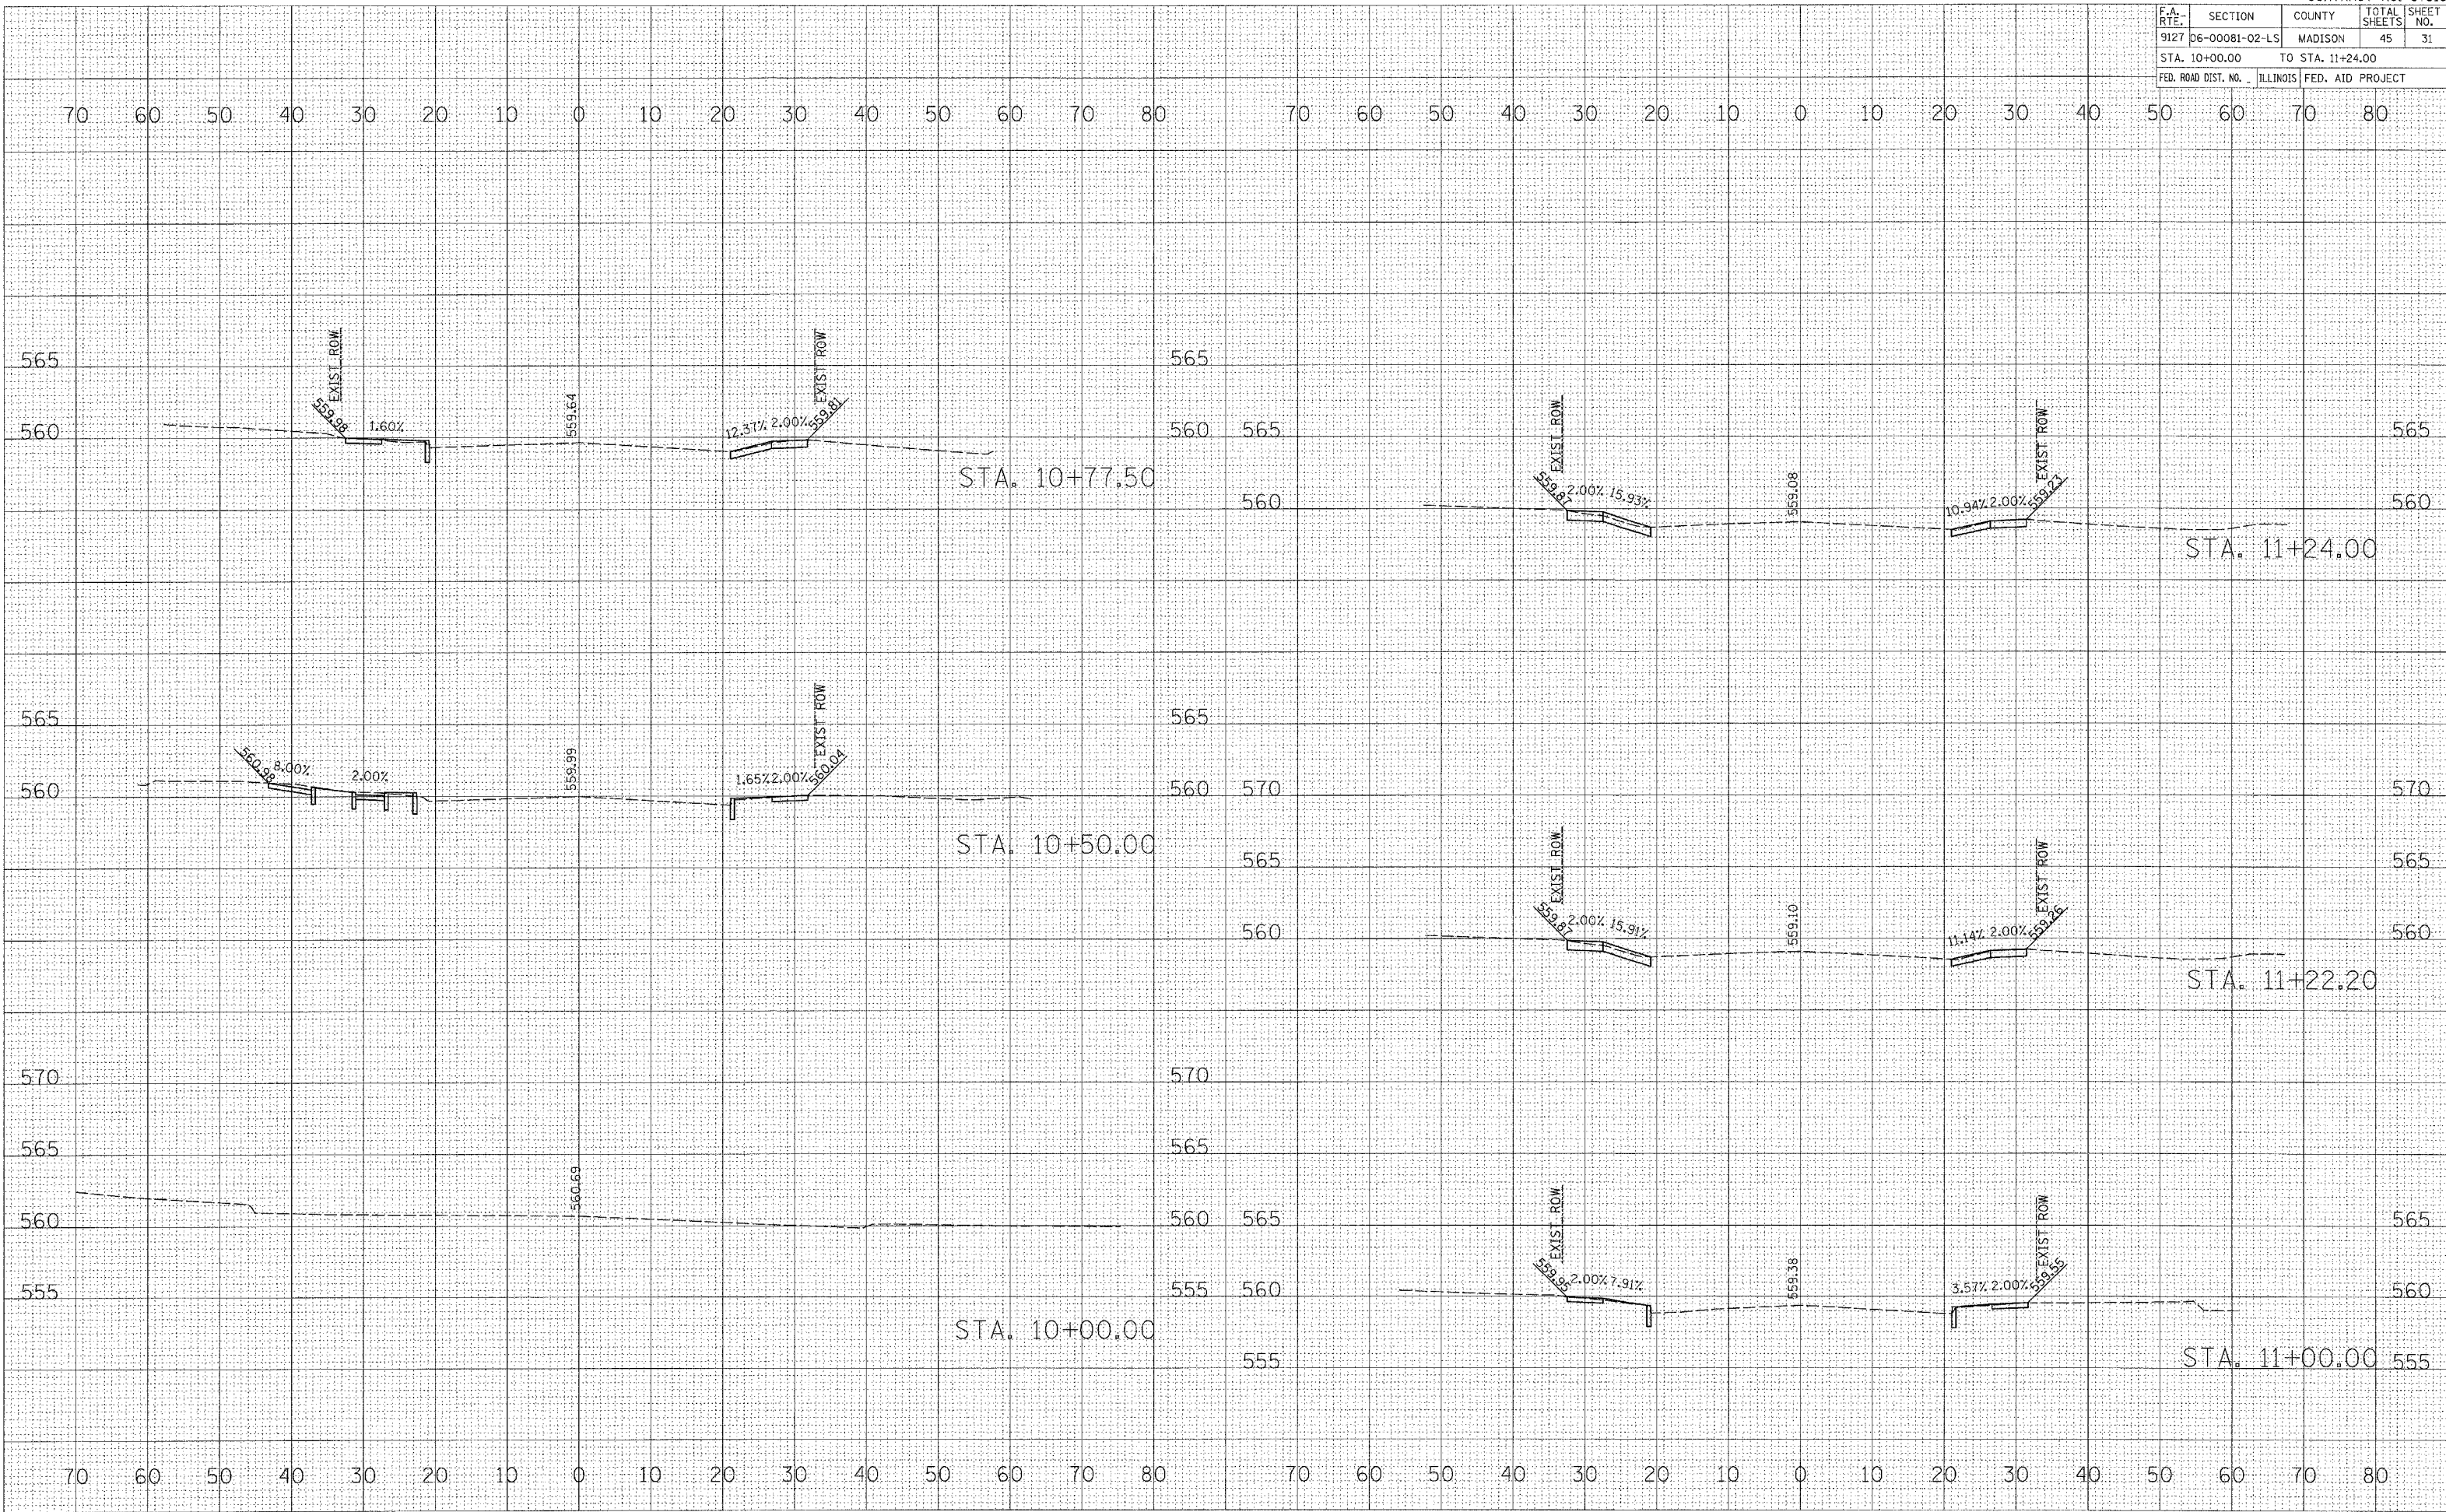

SURVEYED \_\_\_\_\_  
 PLOTTED \_\_\_\_\_  
 SURVEY \_\_\_\_\_  
 NOTE BOOK \_\_\_\_\_  
 NO. \_\_\_\_\_  
 AREAS CHECKED \_\_\_\_\_  
 AREAS CHECKED \_\_\_\_\_

SURVEYED \_\_\_\_\_  
 PLOTTED \_\_\_\_\_  
 SURVEY \_\_\_\_\_  
 NOTE BOOK \_\_\_\_\_  
 NO. \_\_\_\_\_  
 AREAS CHECKED \_\_\_\_\_  
 AREAS CHECKED \_\_\_\_\_

PLOT DATE = #DATE#  
 FILE NAME = #FILE#  
 PLOT SCALE = #SCALE#  
 REFERENCE = #REF#