


F.A. RTE.	SECTION	COUNTY	TOTAL SHEETS	SHEET NO.
9127	06-00081-02-LS	MADISON	45	32
STA. 11+50.00		TO STA. 12+73.20		
FED. ROAD DIST. NO.		ILLINOIS	FED. AID PROJECT	

ORIGINAL SURVEY	SURVEYED
NOTE BOOK	PLOTTED
NO.	TEMPLATE
	AREAS CHECKED

ORIGINAL SURVEY	SURVEYED
NOTE BOOK	PLOTTED
NO.	TEMPLATE
	AREAS CHECKED

PLOT DATE = \*DATE\*  
 PLOT SCALE = \*SCALE\*  
 REFERENCE = \*REF\*  
 NO. AREAS CHECKED

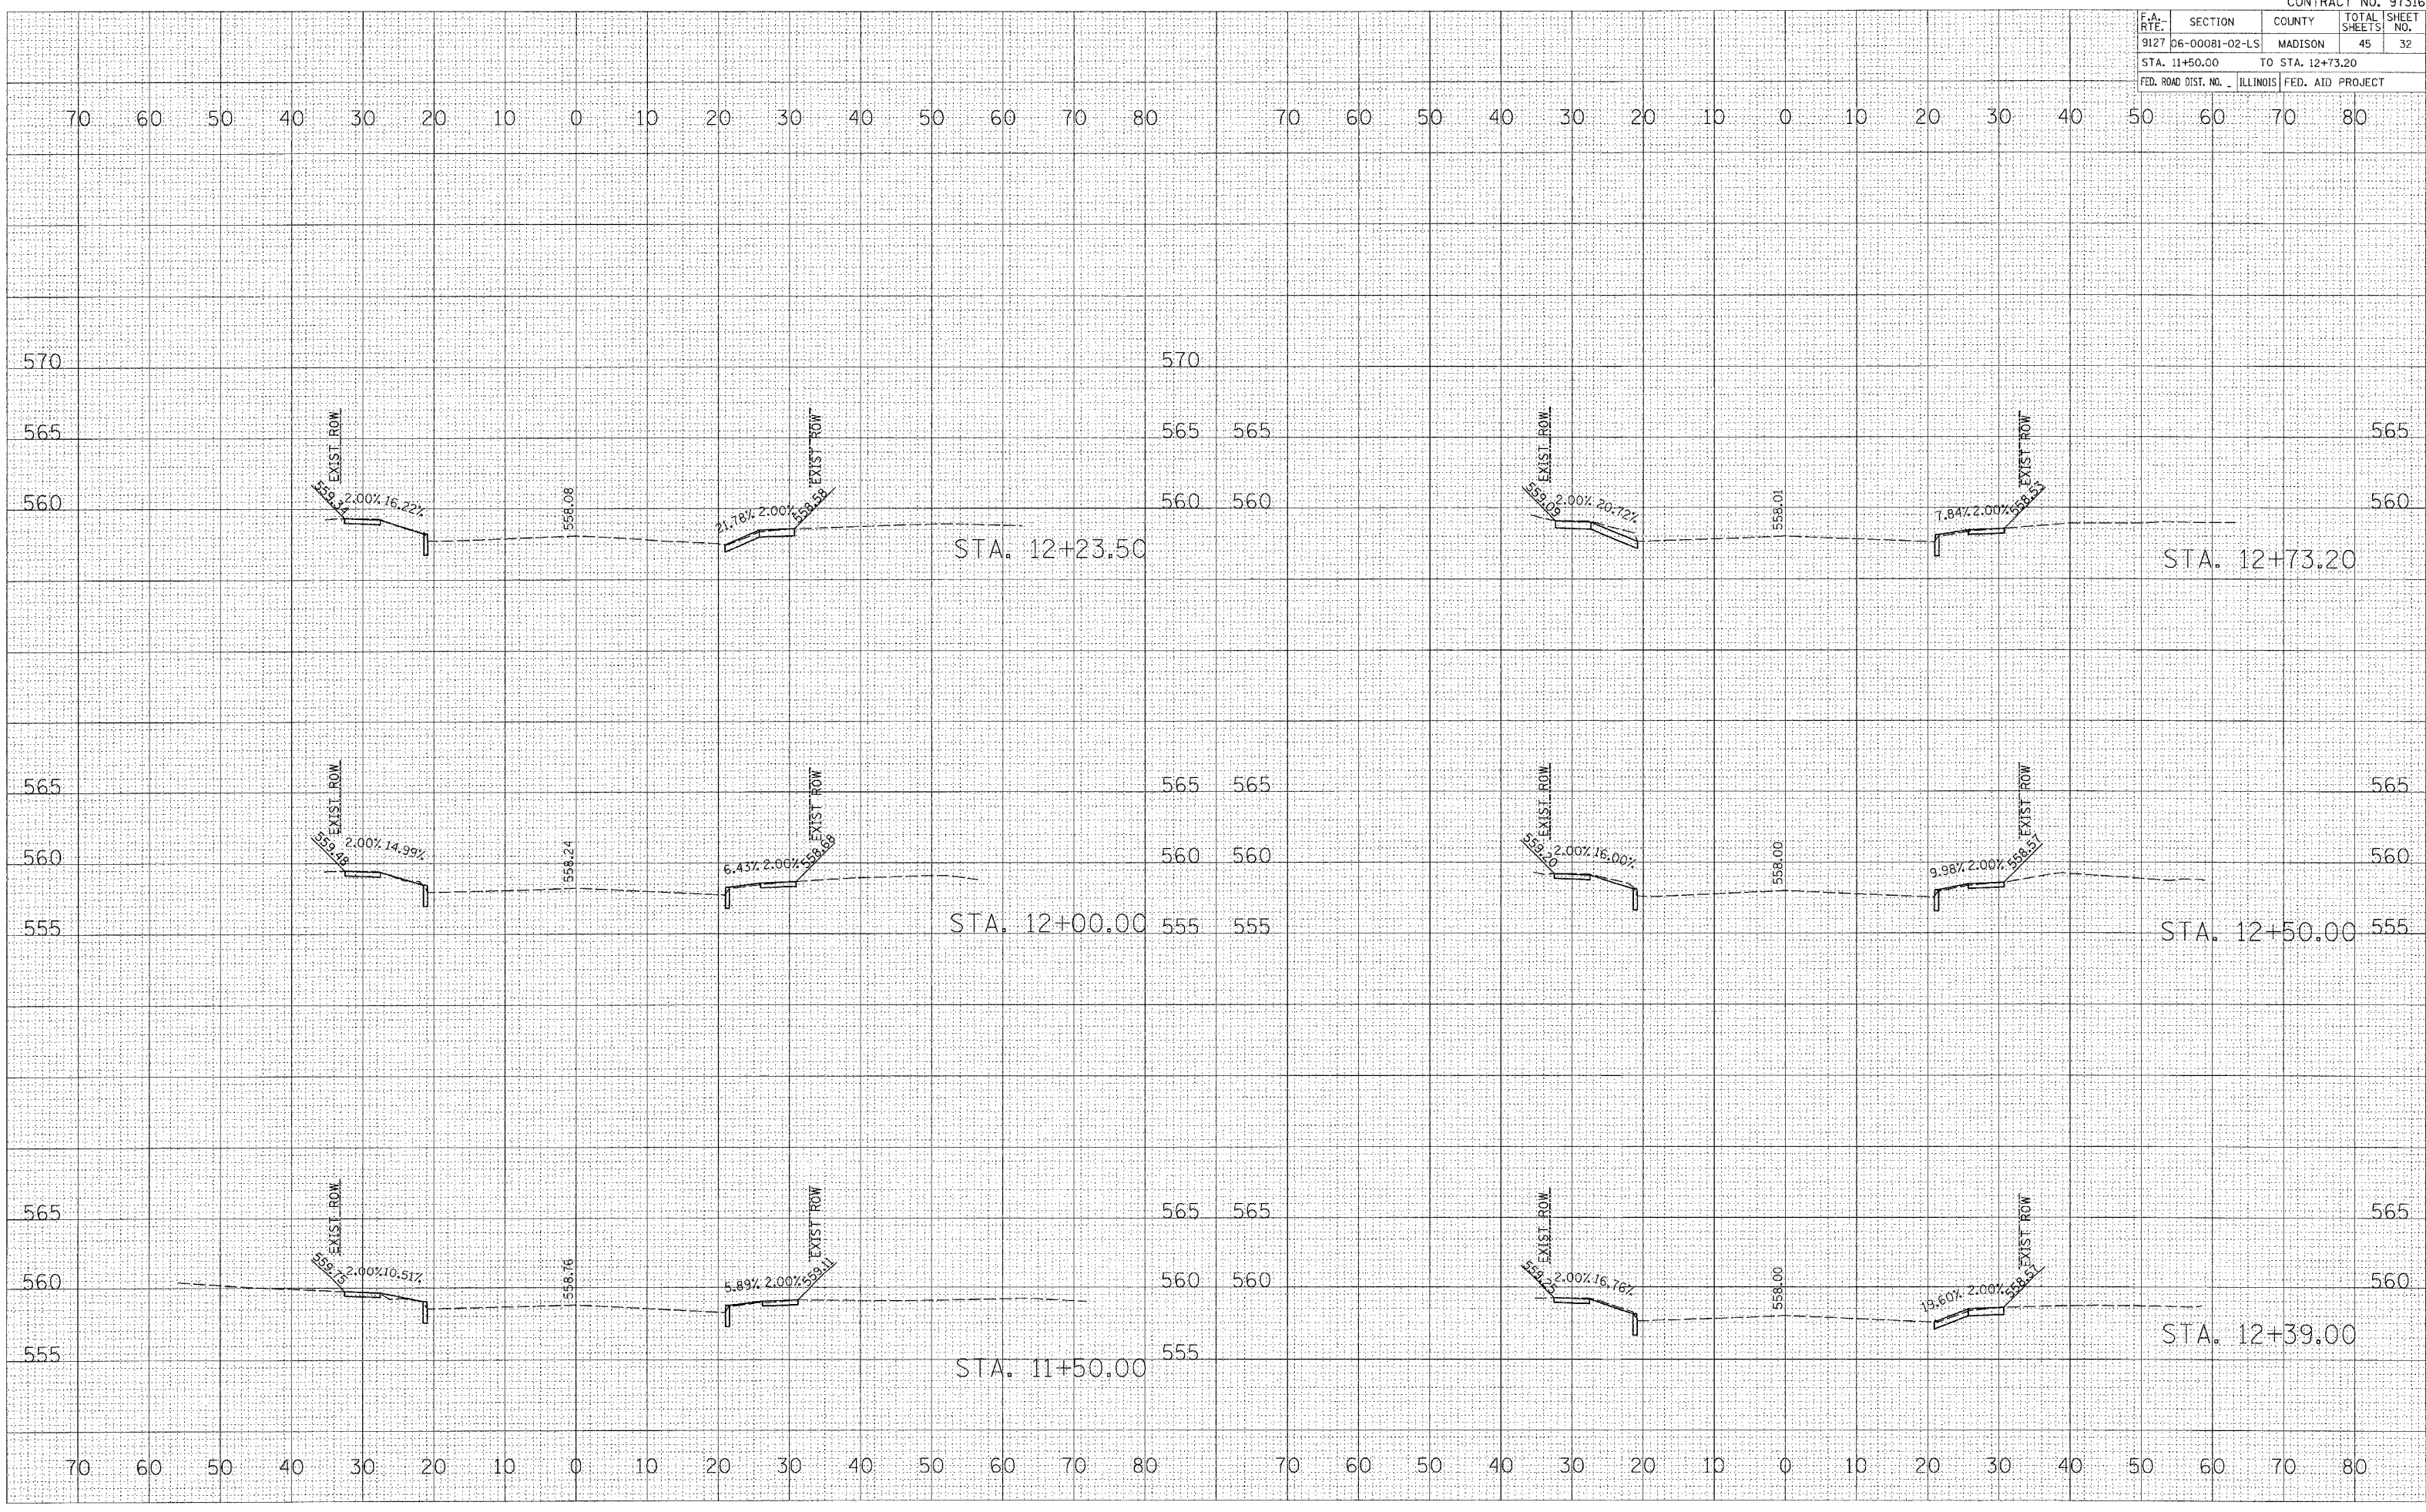

STA. 12+23.50

STA. 12+73.20

STA. 12+00.00

STA. 12+50.00

STA. 11+50.00

STA. 12+39.00