


F.A. RTE.	SECTION	COUNTY	TOTAL SHEETS	SHEET NO.
9127	06-00081-02-LS	MADISON	45	37
STA. 19+50.00		TO STA. 21+00.00		
FED. ROAD DIST. NO. ILLINOIS FED. AID PROJECT				

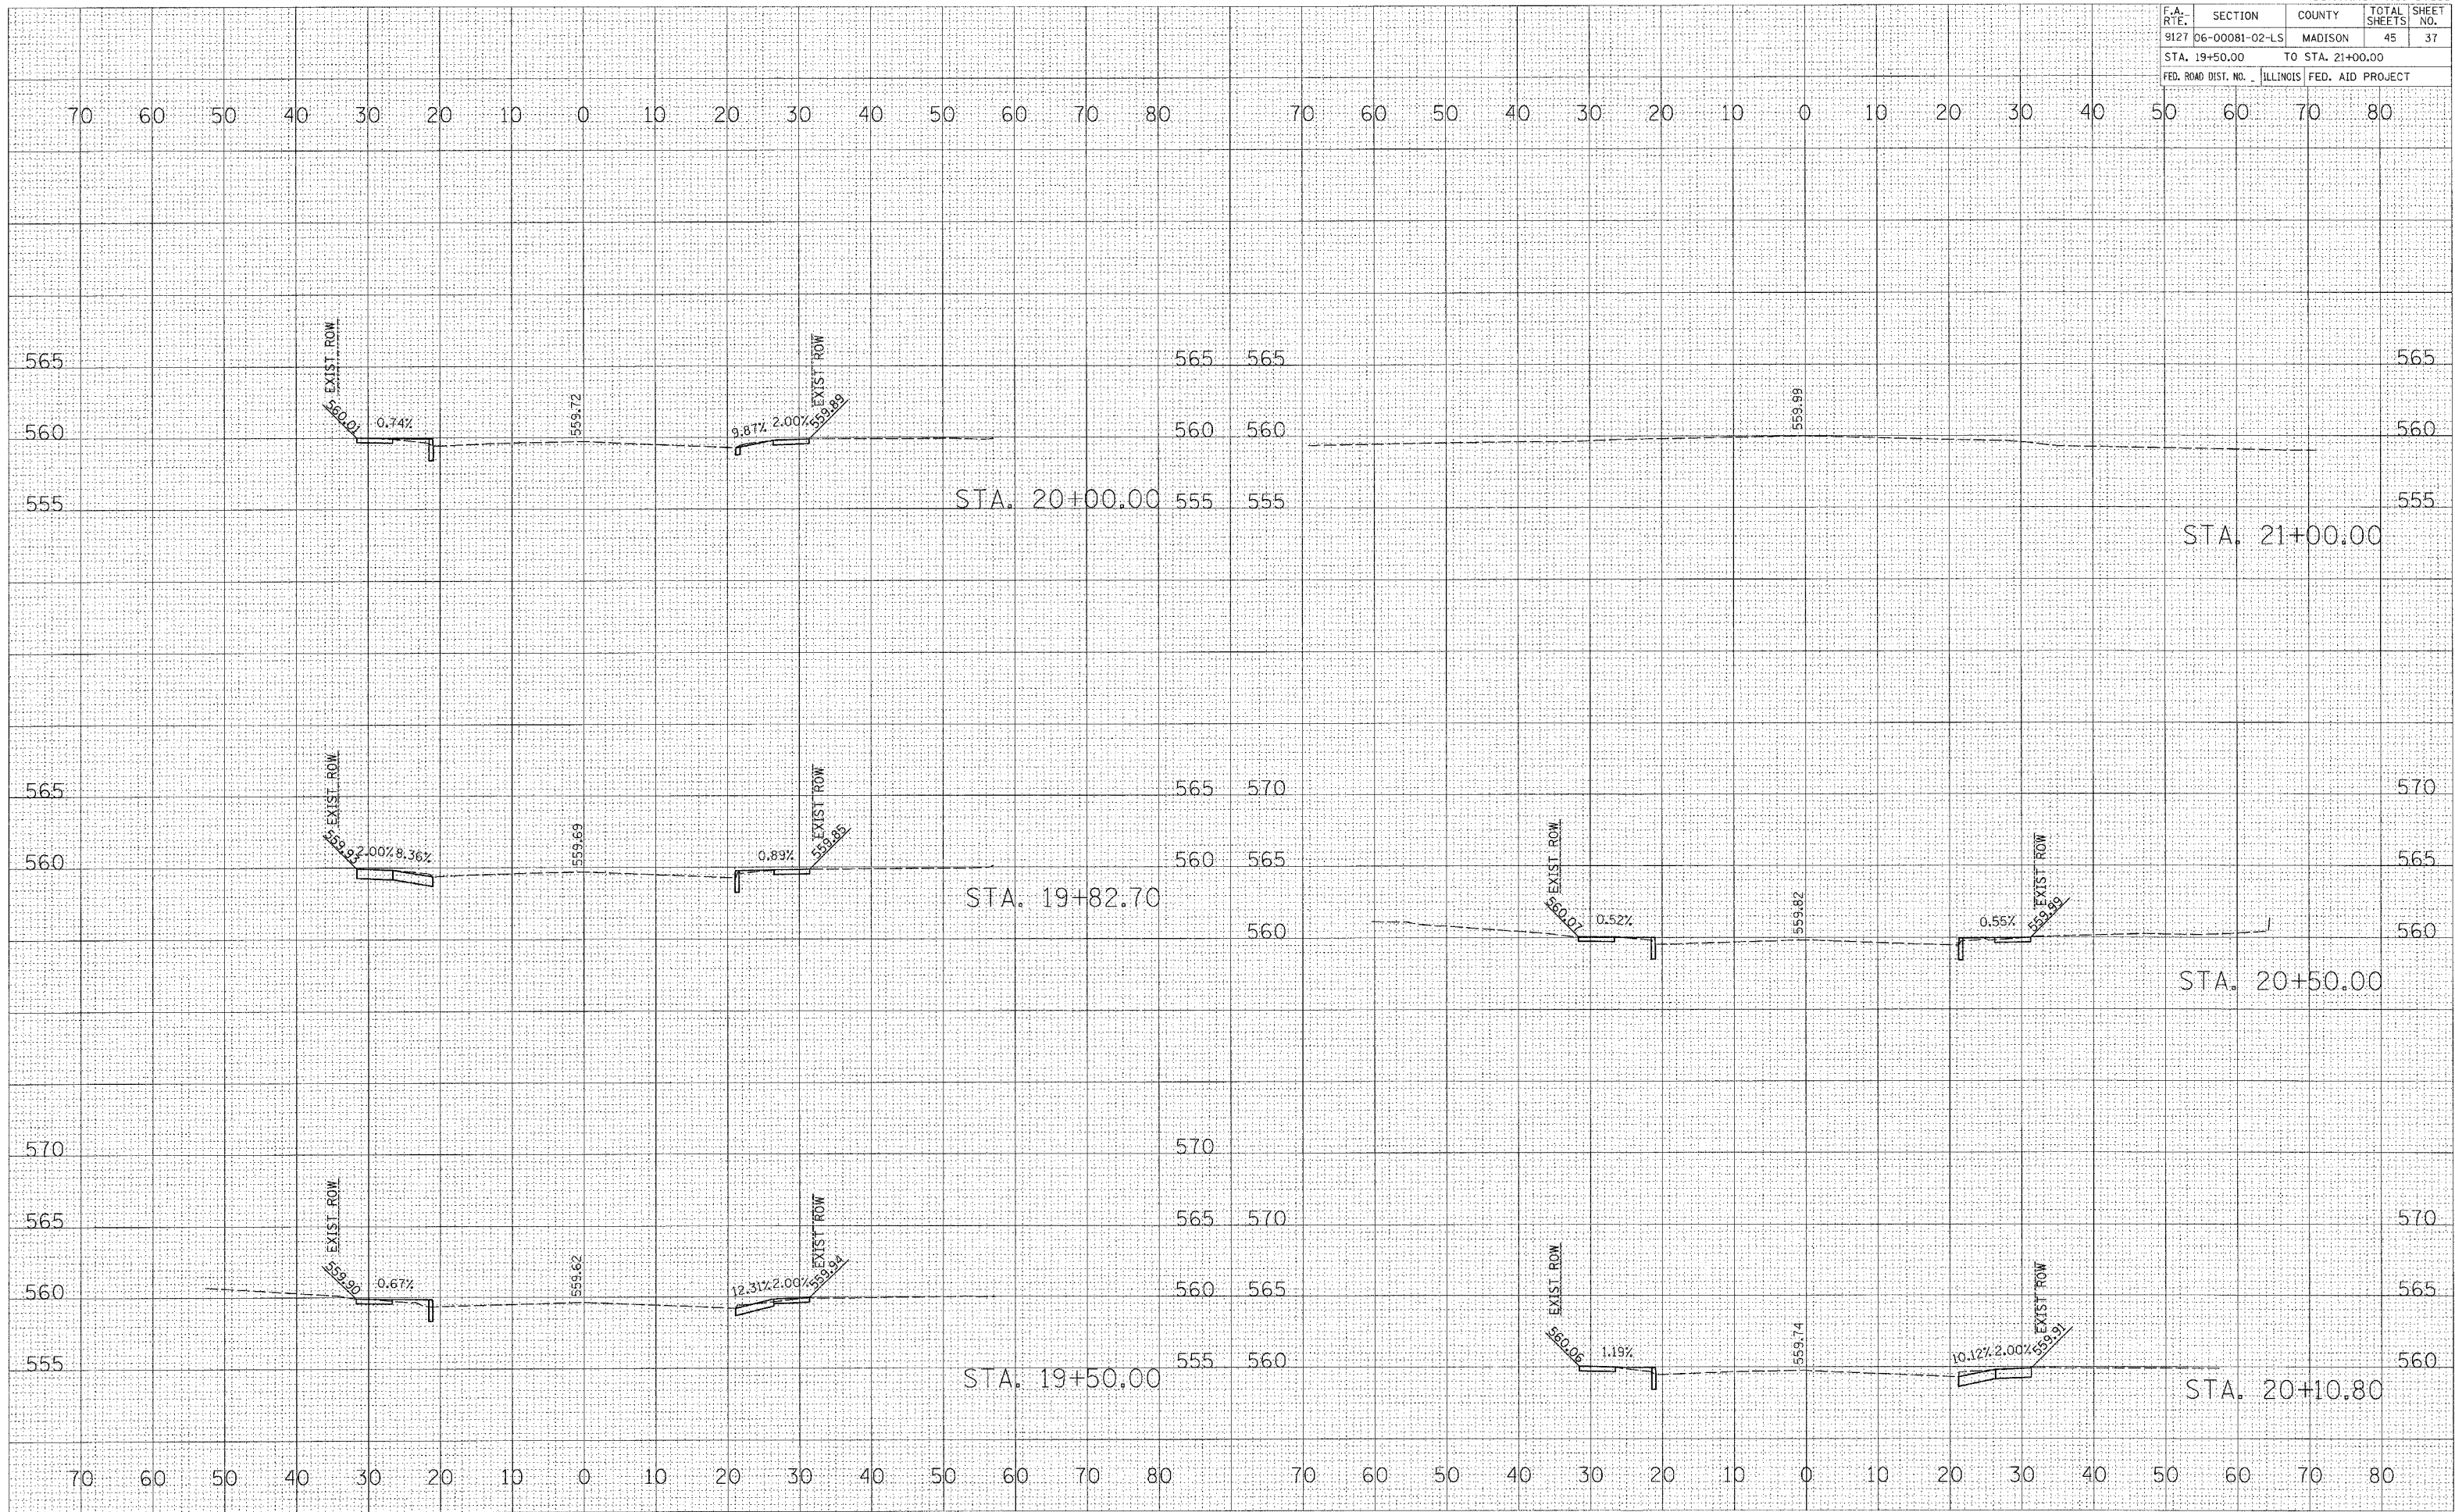

FINAL SURVEY	SURVEYED	PLOTTED	TEMPLATE	AREAS	AREAS CHECKED
NO.					

ORIGINAL SURVEY	SURVEYED	PLOTTED	TEMPLATE	AREAS	AREAS CHECKED
NO.					

PLOT DATE = 04/27/06
 FILE NAME = P11E116
 PLOT SCALE = 1"=40'
 REFERENCE = 06/06