


F.A. RTE.	SECTION	COUNTY	TOTAL SHEETS	SHEET NO.
9127	06-00081-02-LS	MADISON	45	44
STA. 52+00.00		TO STA. 54+50.00		
FED. ROAD DIST. NO.		ILLINOIS	FED. AID PROJECT	

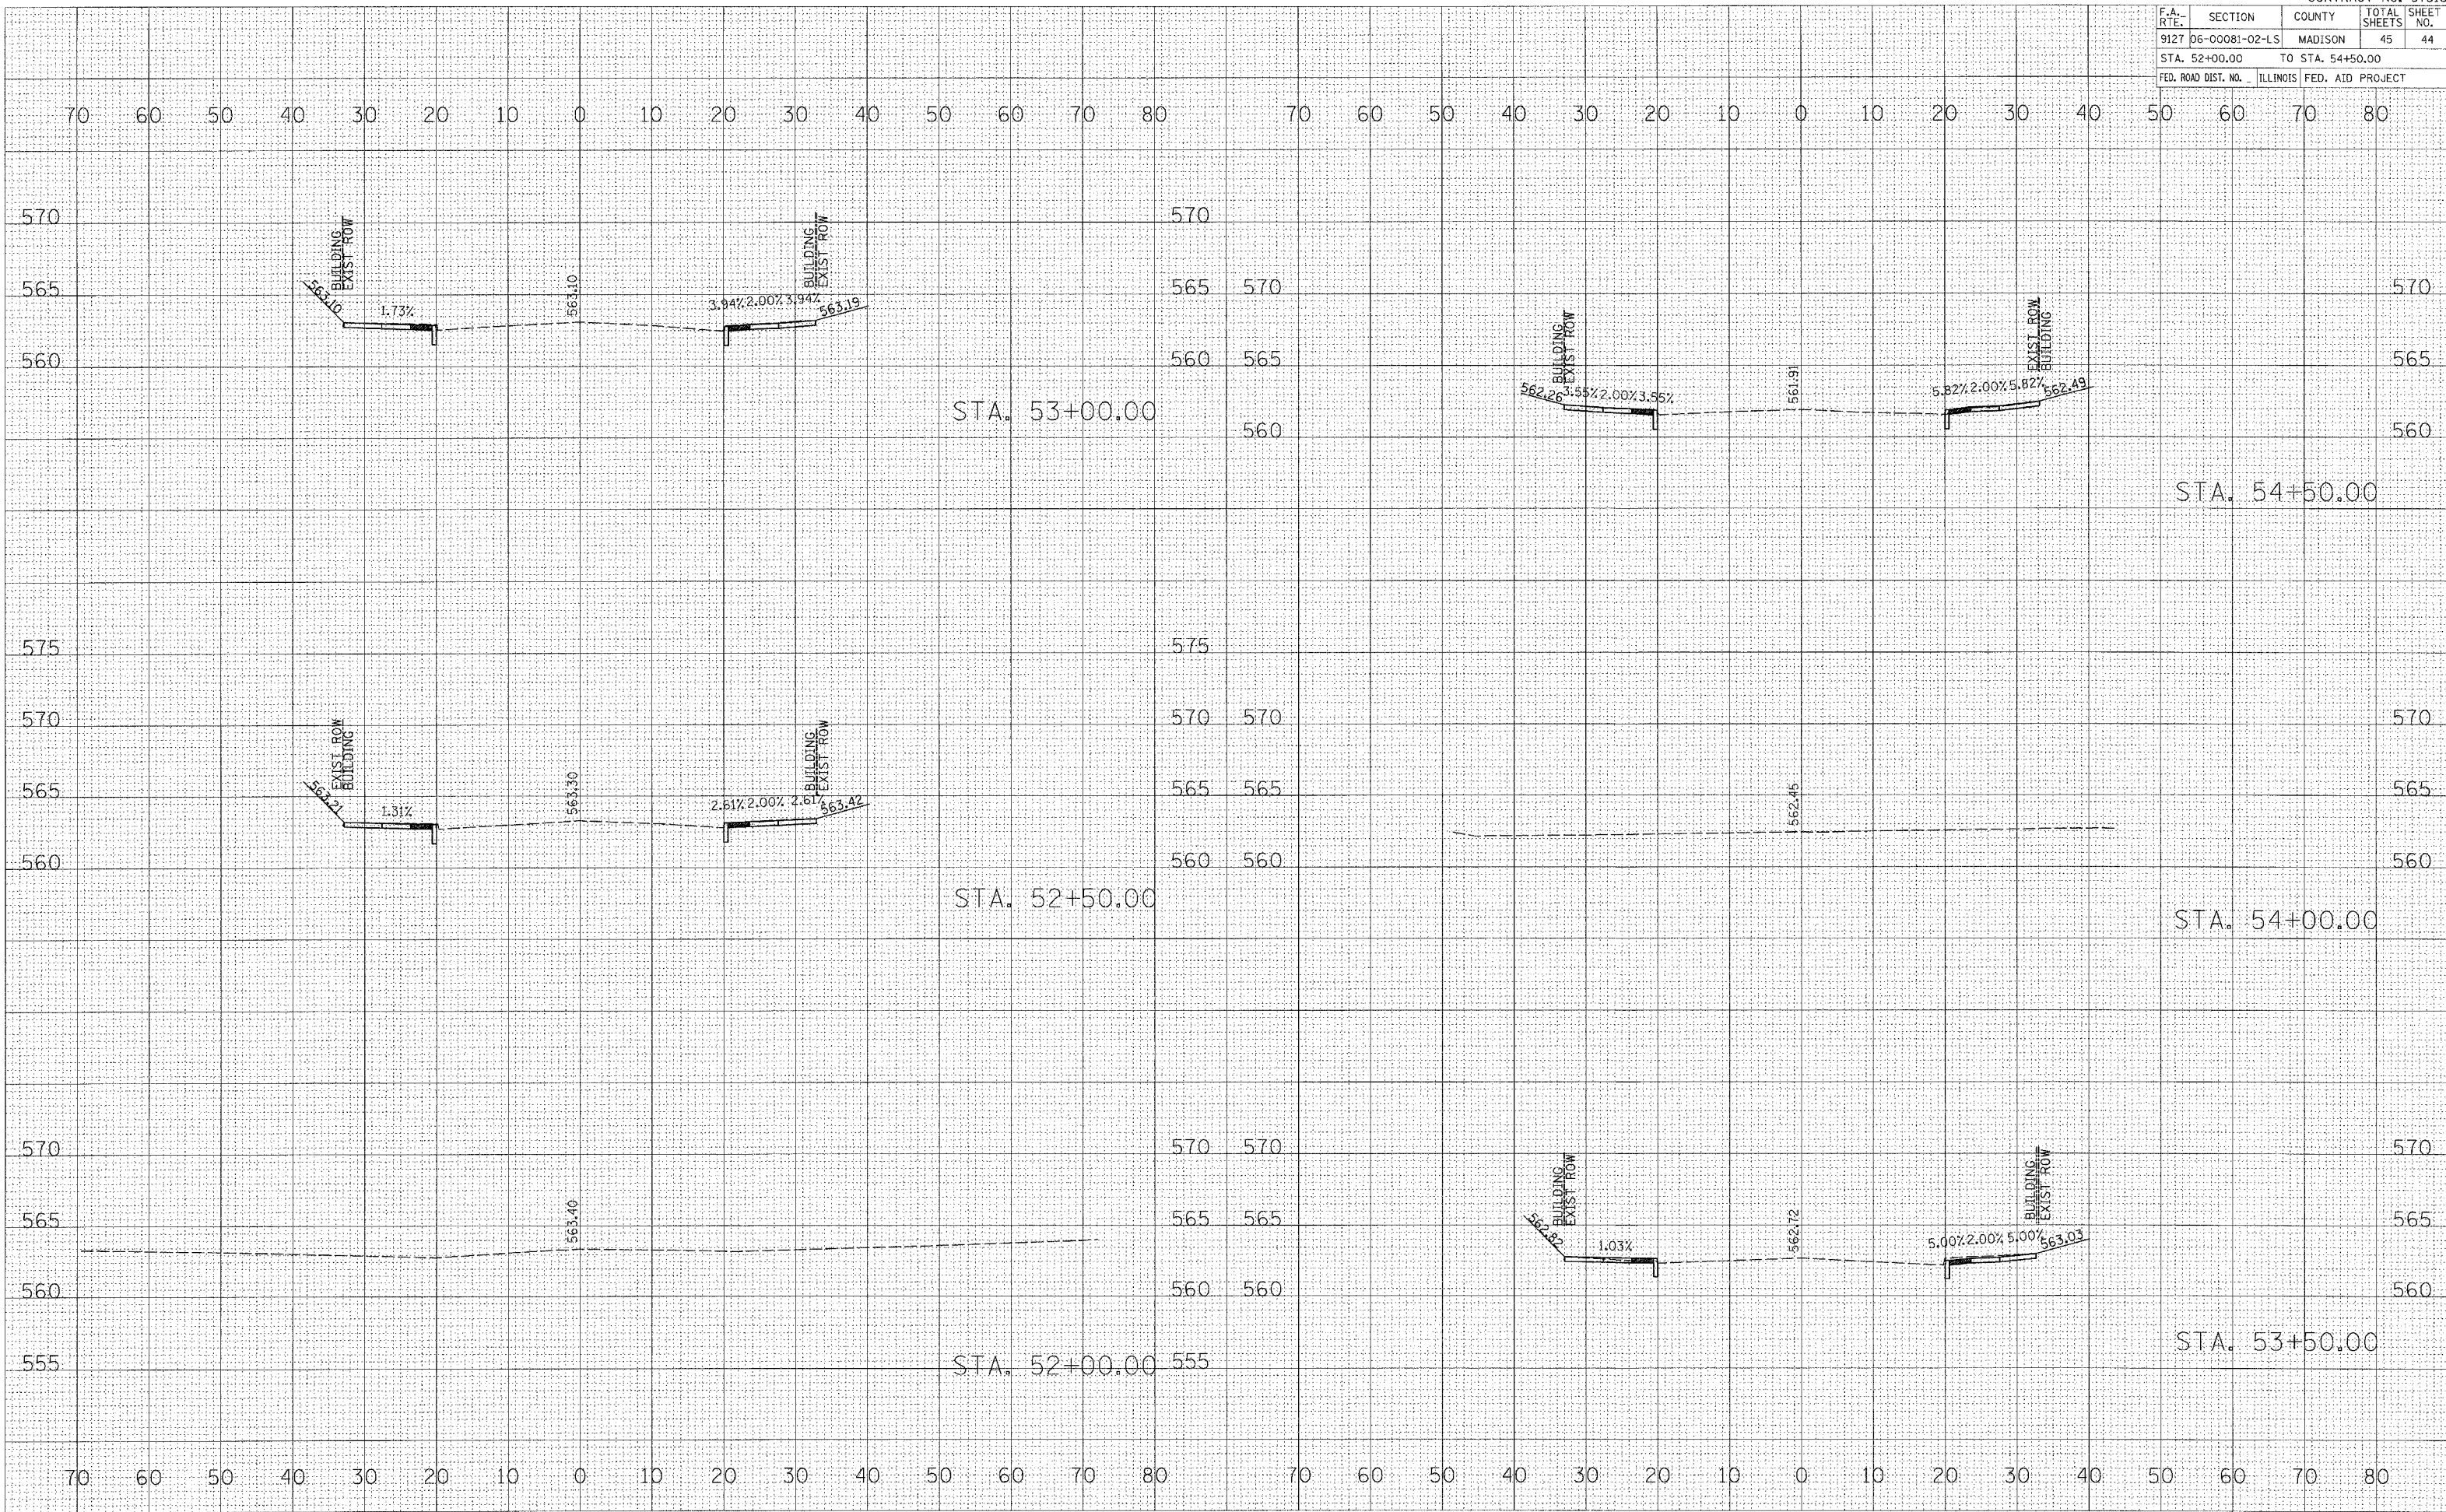

SURVEYED	PLOTTED	DATE
SURVEY	NOTE BOOK	NO.
PLATE	AREAS CHECKED	

SURVEYED	PLOTTED	DATE
SURVEY	NOTE BOOK	NO.
PLATE	AREAS CHECKED	

PLOT DATE = #DATE#  
 PLOT SCALE = #SCALE#  
 REFERENCE = #REF#