


F.A.P. RTE.	SECTION	COUNTY	TOTAL SHEETS	SHEET NO.
869	104B-1	FRANKLIN	56	16
STA. 580+00.00		TO STA. 581+00.00		
FED. ROAD DIST. NO.		ILLINOIS FED. AID PROJECT		

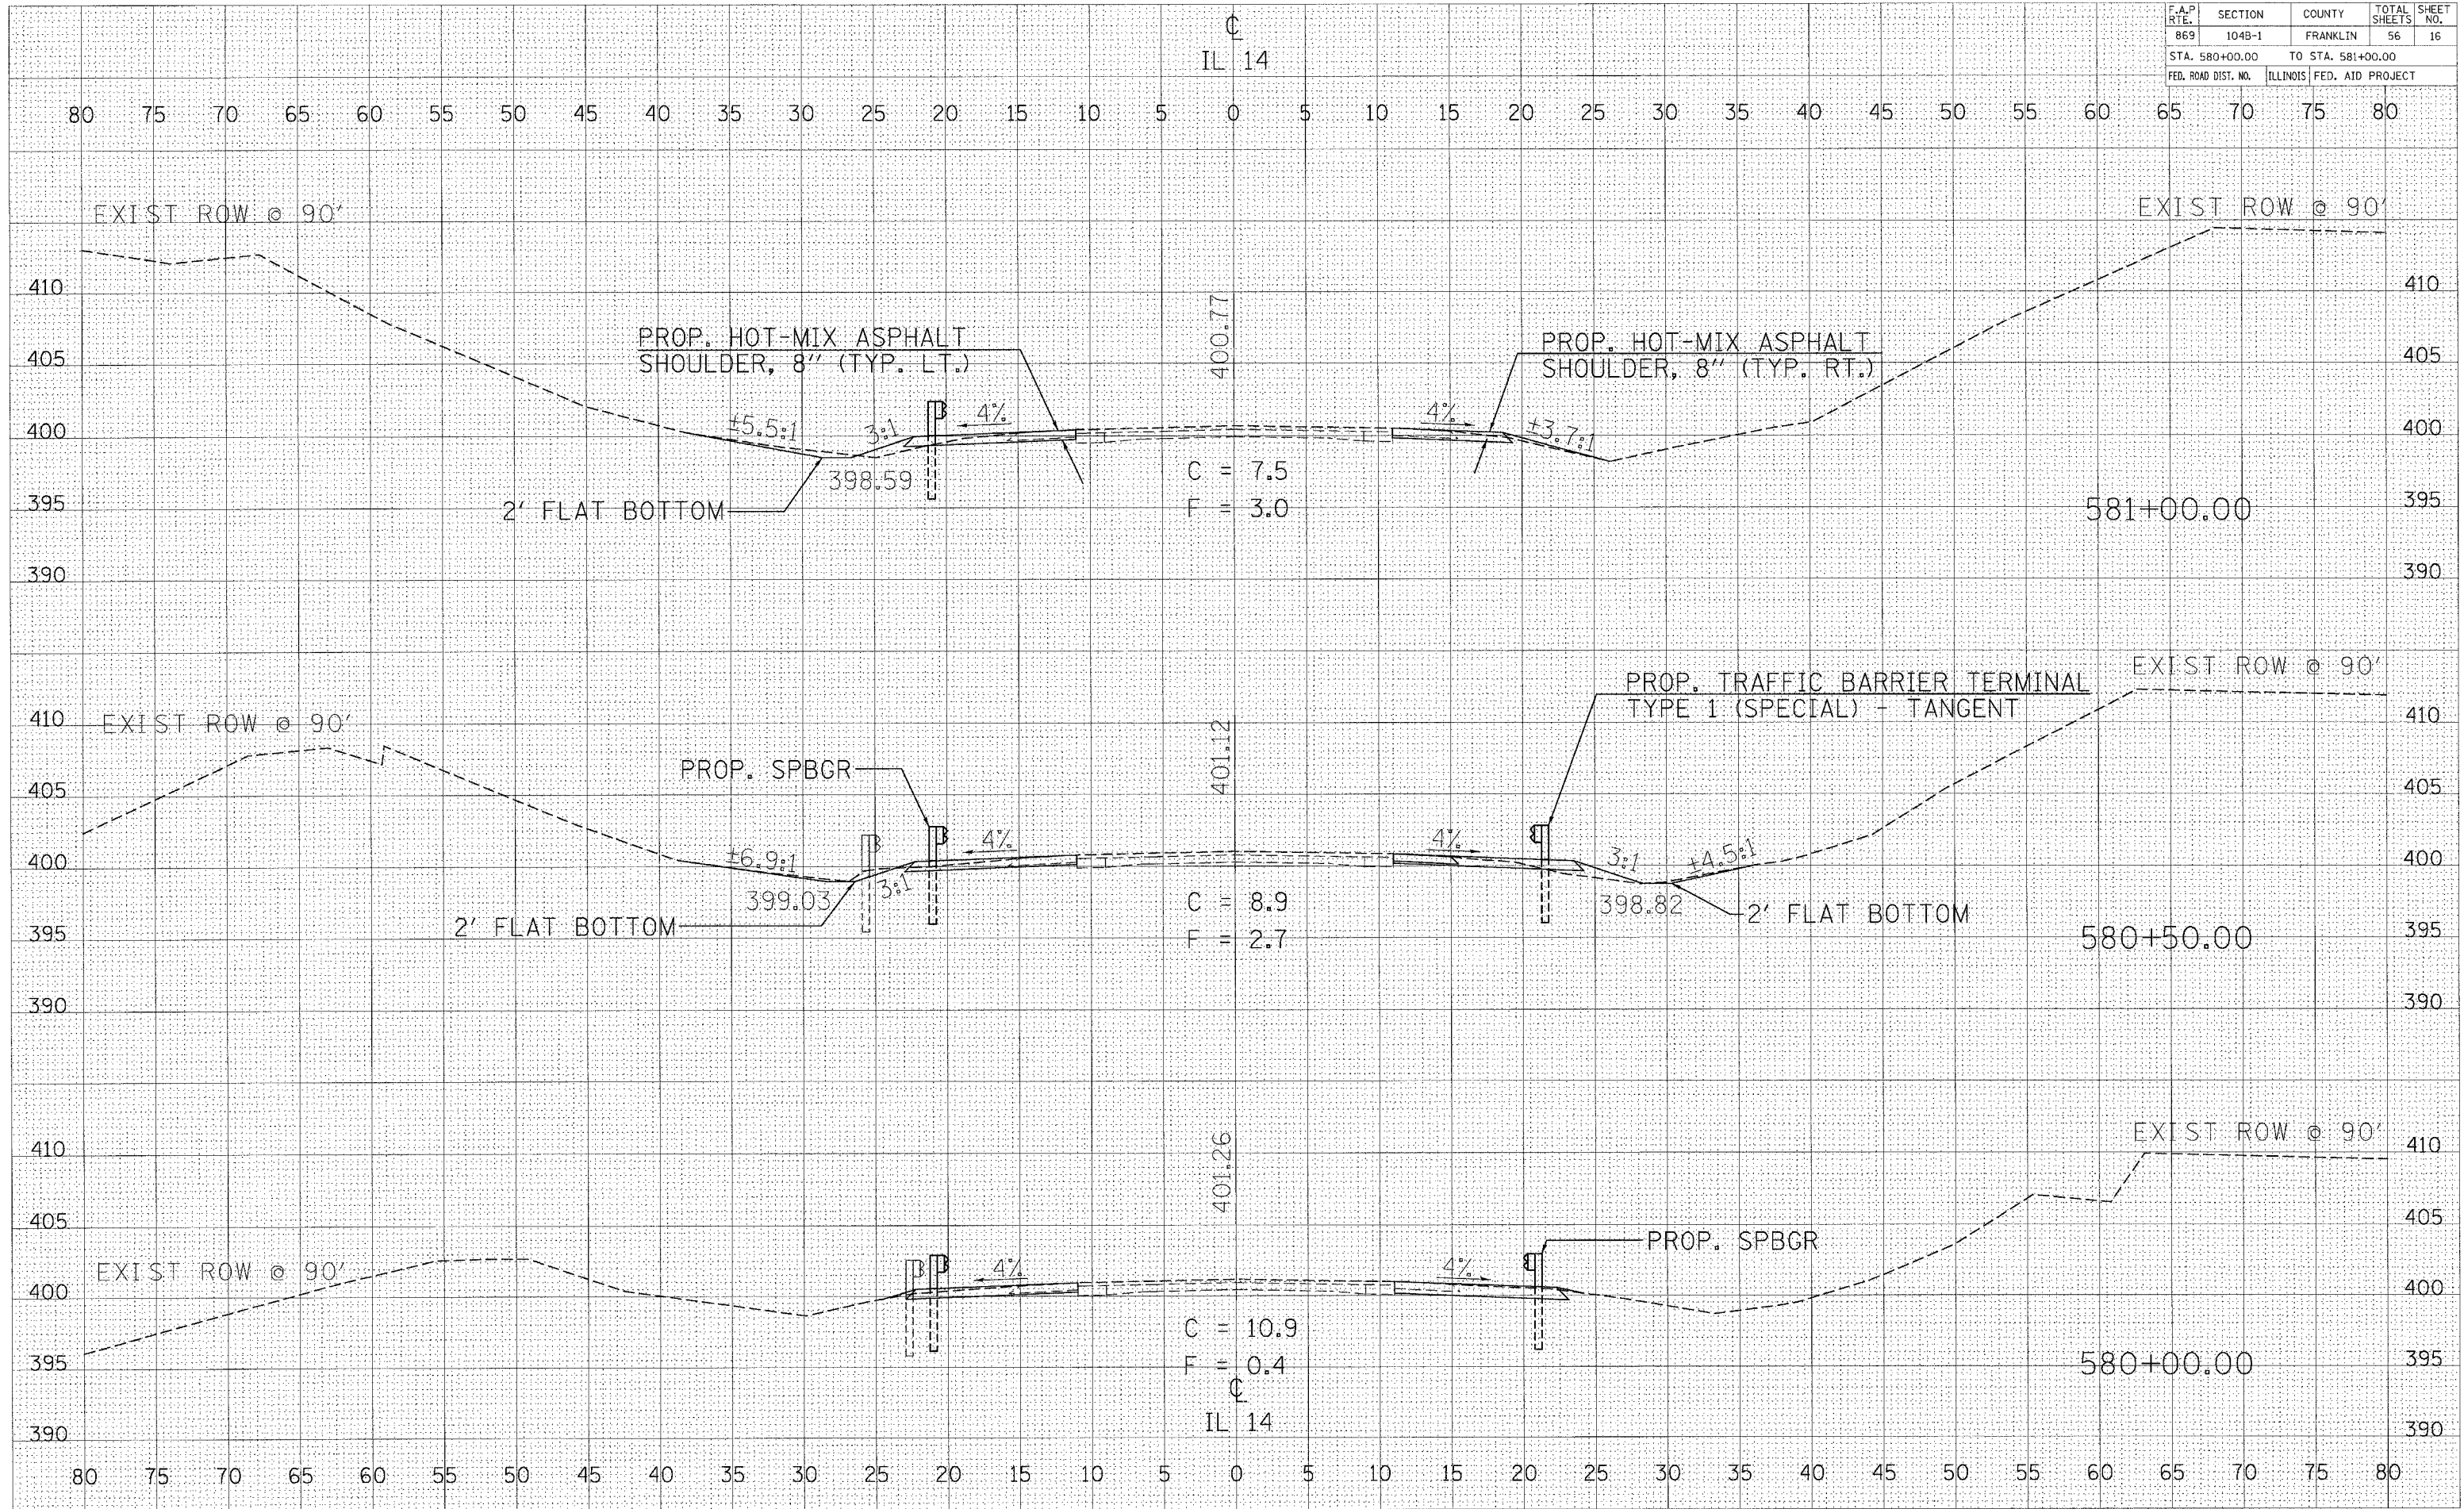

**CROSS SECTIONS - STA 580+00 TO STA 581+00  
IL 14 OVER TRIBUTARY TO ANDY CREEK**

DATE: \_\_\_\_\_  
BY: \_\_\_\_\_  
SURVEYED: \_\_\_\_\_  
PLOTTED: \_\_\_\_\_  
TEMPERATURE: \_\_\_\_\_  
NOTE BOOK: \_\_\_\_\_  
AREAS CHECKED: \_\_\_\_\_  
NO.:

DATE: \_\_\_\_\_  
BY: \_\_\_\_\_  
SURVEYED: \_\_\_\_\_  
PLOTTED: \_\_\_\_\_  
TEMPERATURE: \_\_\_\_\_  
NOTE BOOK: \_\_\_\_\_  
AREAS CHECKED: \_\_\_\_\_  
NO.:

