




815 Commerce Drive Suite 200
Oak Brook, Illinois 60523
Telephone: 630.990.3800
Fax: 630.990.3801


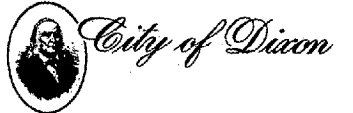


CITY OF DIXON, ILLINOIS
Post Office Box 386
Dixon, Illinois 61021
Telephone: 815.288.1485

DIXON MUNICIPAL AIRPORT
CHARLES R. WALGREEN FIELD

REPAIR AND OVERLAY
PORTIONS OF RUNWAY 12-30

AIP PROJECT NO. 3-17-0036-B10
IDA PROJECT NO. C73-3686

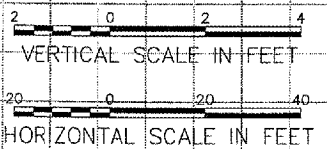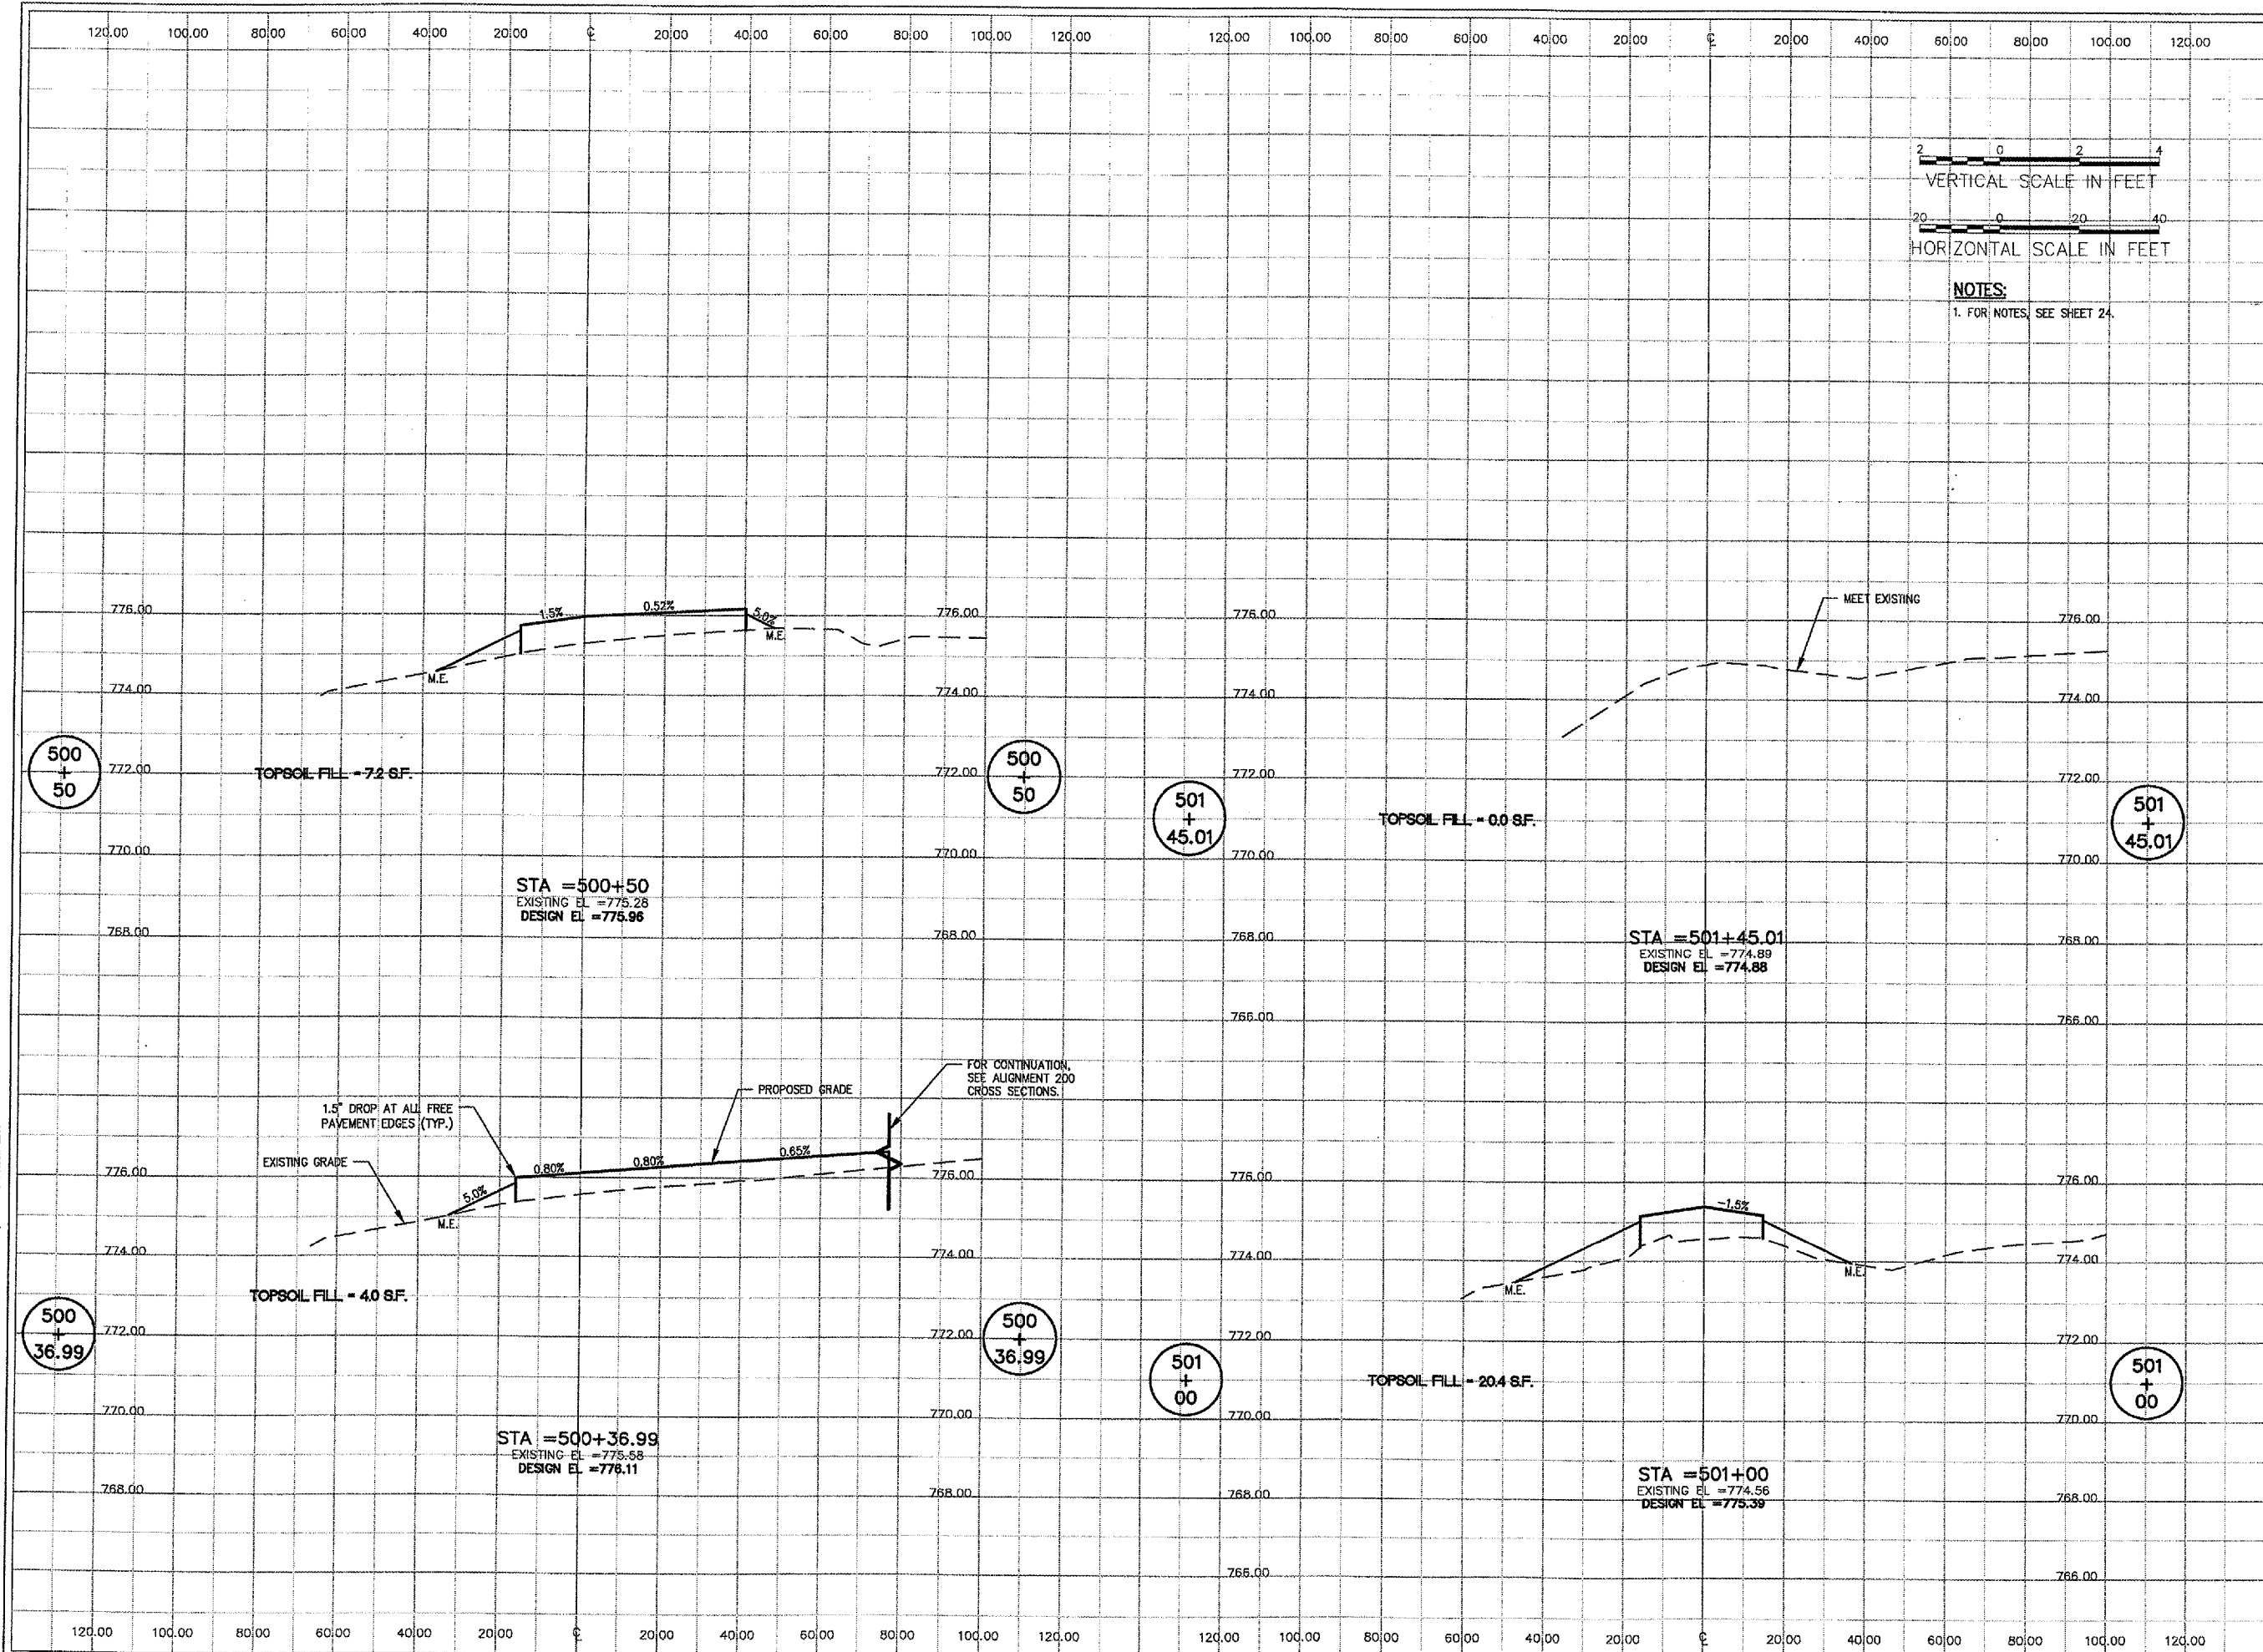

NOTES:
1. FOR NOTES SEE SHEET 24.

No.	Drawing Issue Description	Date	By

Date
APRIL 20, 2007

Sheet Title
CROSS SECTIONS
TAXIWAY D
STA. 500+36.99 THRU
STA. 501+45.01

843-0688013	
Project Number	
LDH	11/09/06
Layout By	Date
LDH	11/09/06
Designed By	Date
RMH	04/20/07
Reviewed By	Date
LDH	
Drawn By	

4: 108:0851 108:084:1 108:080:1 108:075:1 108:070:1 108:065:1 108:060:1 108:055:1 108:050:1 108:045:1 108:040:1 108:035:1 108:030:1 108:025:1 108:020:1 108:015:1 108:010:1 108:005:1 108:000:1 107:595:1 107:590:1 107:585:1 107:580:1 107:575:1 107:570:1 107:565:1 107:560:1 107:555:1 107:550:1 107:545:1 107:540:1 107:535:1 107:530:1 107:525:1 107:520:1 107:515:1 107:510:1 107:505:1 107:500:1 107:495:1 107:490:1 107:485:1 107:480:1 107:475:1 107:470:1 107:465:1 107:460:1 107:455:1 107:450:1 107:445:1 107:440:1 107:435:1 107:430:1 107:425:1 107:420:1 107:415:1 107:410:1 107:405:1 107:400:1 107:395:1 107:390:1 107:385:1 107:380:1 107:375:1 107:370:1 107:365:1 107:360:1 107:355:1 107:350:1 107:345:1 107:340:1 107:335:1 107:330:1 107:325:1 107:320:1 107:315:1 107:310:1 107:305:1 107:300:1 107:295:1 107:290:1 107:285:1 107:280:1 107:275:1 107:270:1 107:265:1 107:260:1 107:255:1 107:250:1 107:245:1 107:240:1 107:235:1 107:230:1 107:225:1 107:220:1 107:215:1 107:210:1 107:205:1 107:200:1 107:195:1 107:190:1 107:185:1 107:180:1 107:175:1 107:170:1 107:165:1 107:160:1 107:155:1 107:150:1 107:145:1 107:140:1 107:135:1 107:130:1 107:125:1 107:120:1 107:115:1 107:110:1 107:105:1 107:100:1 107:95:1 107:90:1 107:85:1 107:80:1 107:75:1 107:70:1 107:65:1 107:60:1 107:55:1 107:50:1 107:45:1 107:40:1 107:35:1 107:30:1 107:25:1 107:20:1 107:15:1 107:10:1 107:5:1 107:0:1