



HANSON PROFESSIONAL SERVICES INC.

815 Commerce Drive, Suite 200  
Oak Brook, Illinois 60523  
Telephone: 630.990.3800  
Fax: 630.990.3801

Illinois Professional Design Firm  
Registration No. 184-001084

© Copyright Hanson Professional Service Inc. 2007




WAUKEGAN REGIONAL AIRPORT  
WAUKEGAN PORT DISTRICT

3580 North McAree Road  
Waukegan, Illinois 60087  
Telephone: 847.244.0066  
Fax: 847.244.3813


WAUKEGAN REGIONAL AIRPORT

REPAIR AND OVERLAY EAST  
PORTION OF TAXIWAY A

WAUKEGAN, ILLINOIS

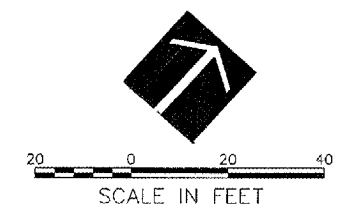

NOTES:  
FOR NOTES AND LEGEND SEE SHEET 21.

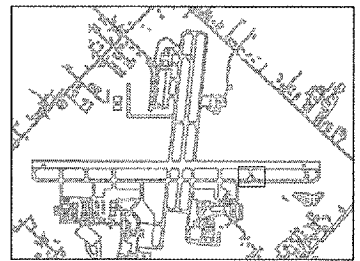


No.	Drawing Issue Description	Date	By

Date  
JUNE 8, 2007

Sheet Title

STAKING PLAN  
TAXIWAY A6

8310618012  
Project Number  
LDH 04/04/07  
Layout By Date  
LDH 04/04/07  
Designed By Date  
RMH 06/08/07  
Reviewed By Date  
LDH  
Drawn By

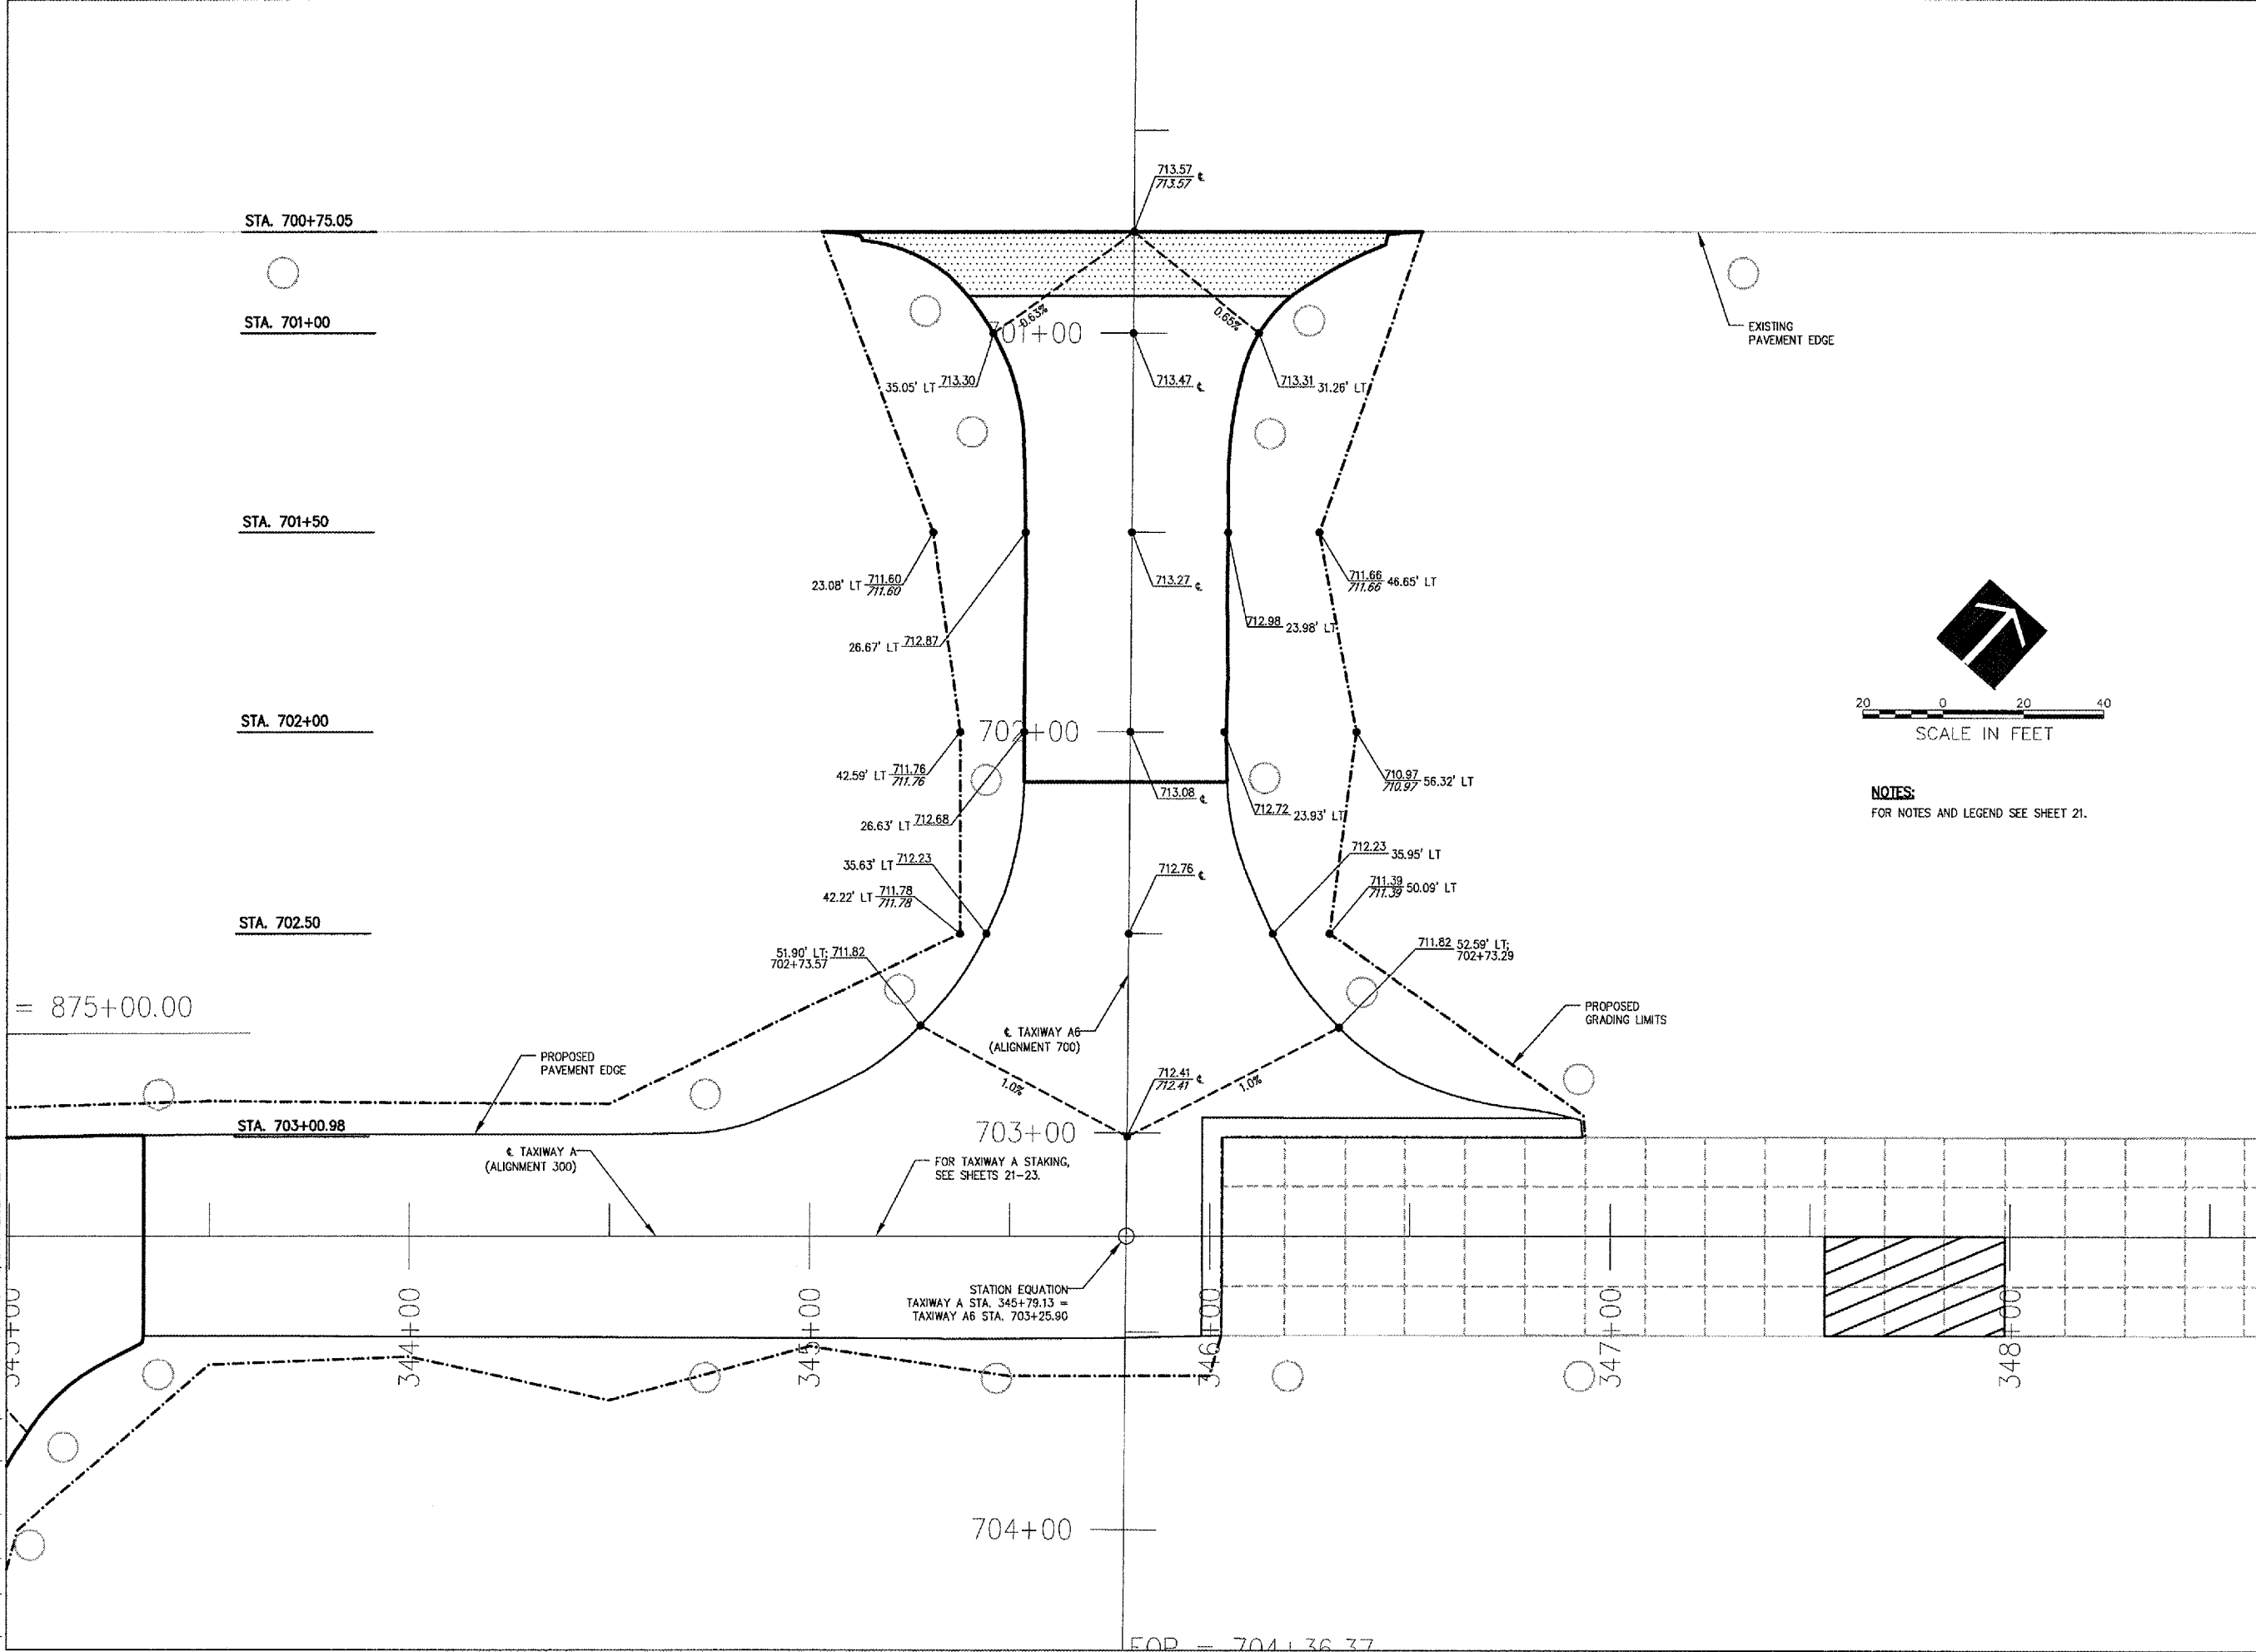

I:\G:\J05\10037\1061012\DRAWINGS\SHEETS\26-STAKING\2007\12.26PM.LDH

FOR = 704+36.37