



HANSON PROFESSIONAL SERVICES INC.

815 Commerce Drive, Suite 200
Oak Brook, Illinois 60523
Telephone: 630.990.3800
Fax: 630.990.3801

Illinois Professional Design Firm
Registration No. 184-001084

© Copyright Hanson Professional Service Inc. 2007





WAUKEGAN REGIONAL AIRPORT
WAUKEGAN PORT DISTRICT

3580 North McAre Road
Waukegan, Illinois 60087
Telephone: 847.244.0066
Fax: 847.244.3813

WAUKEGAN REGIONAL AIRPORT

REPAIR AND OVERLAY EAST
PORTION OF TAXIWAY A

WAUKEGAN, ILLINOIS

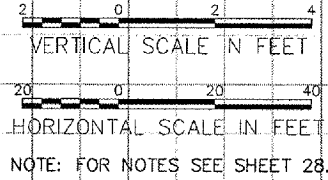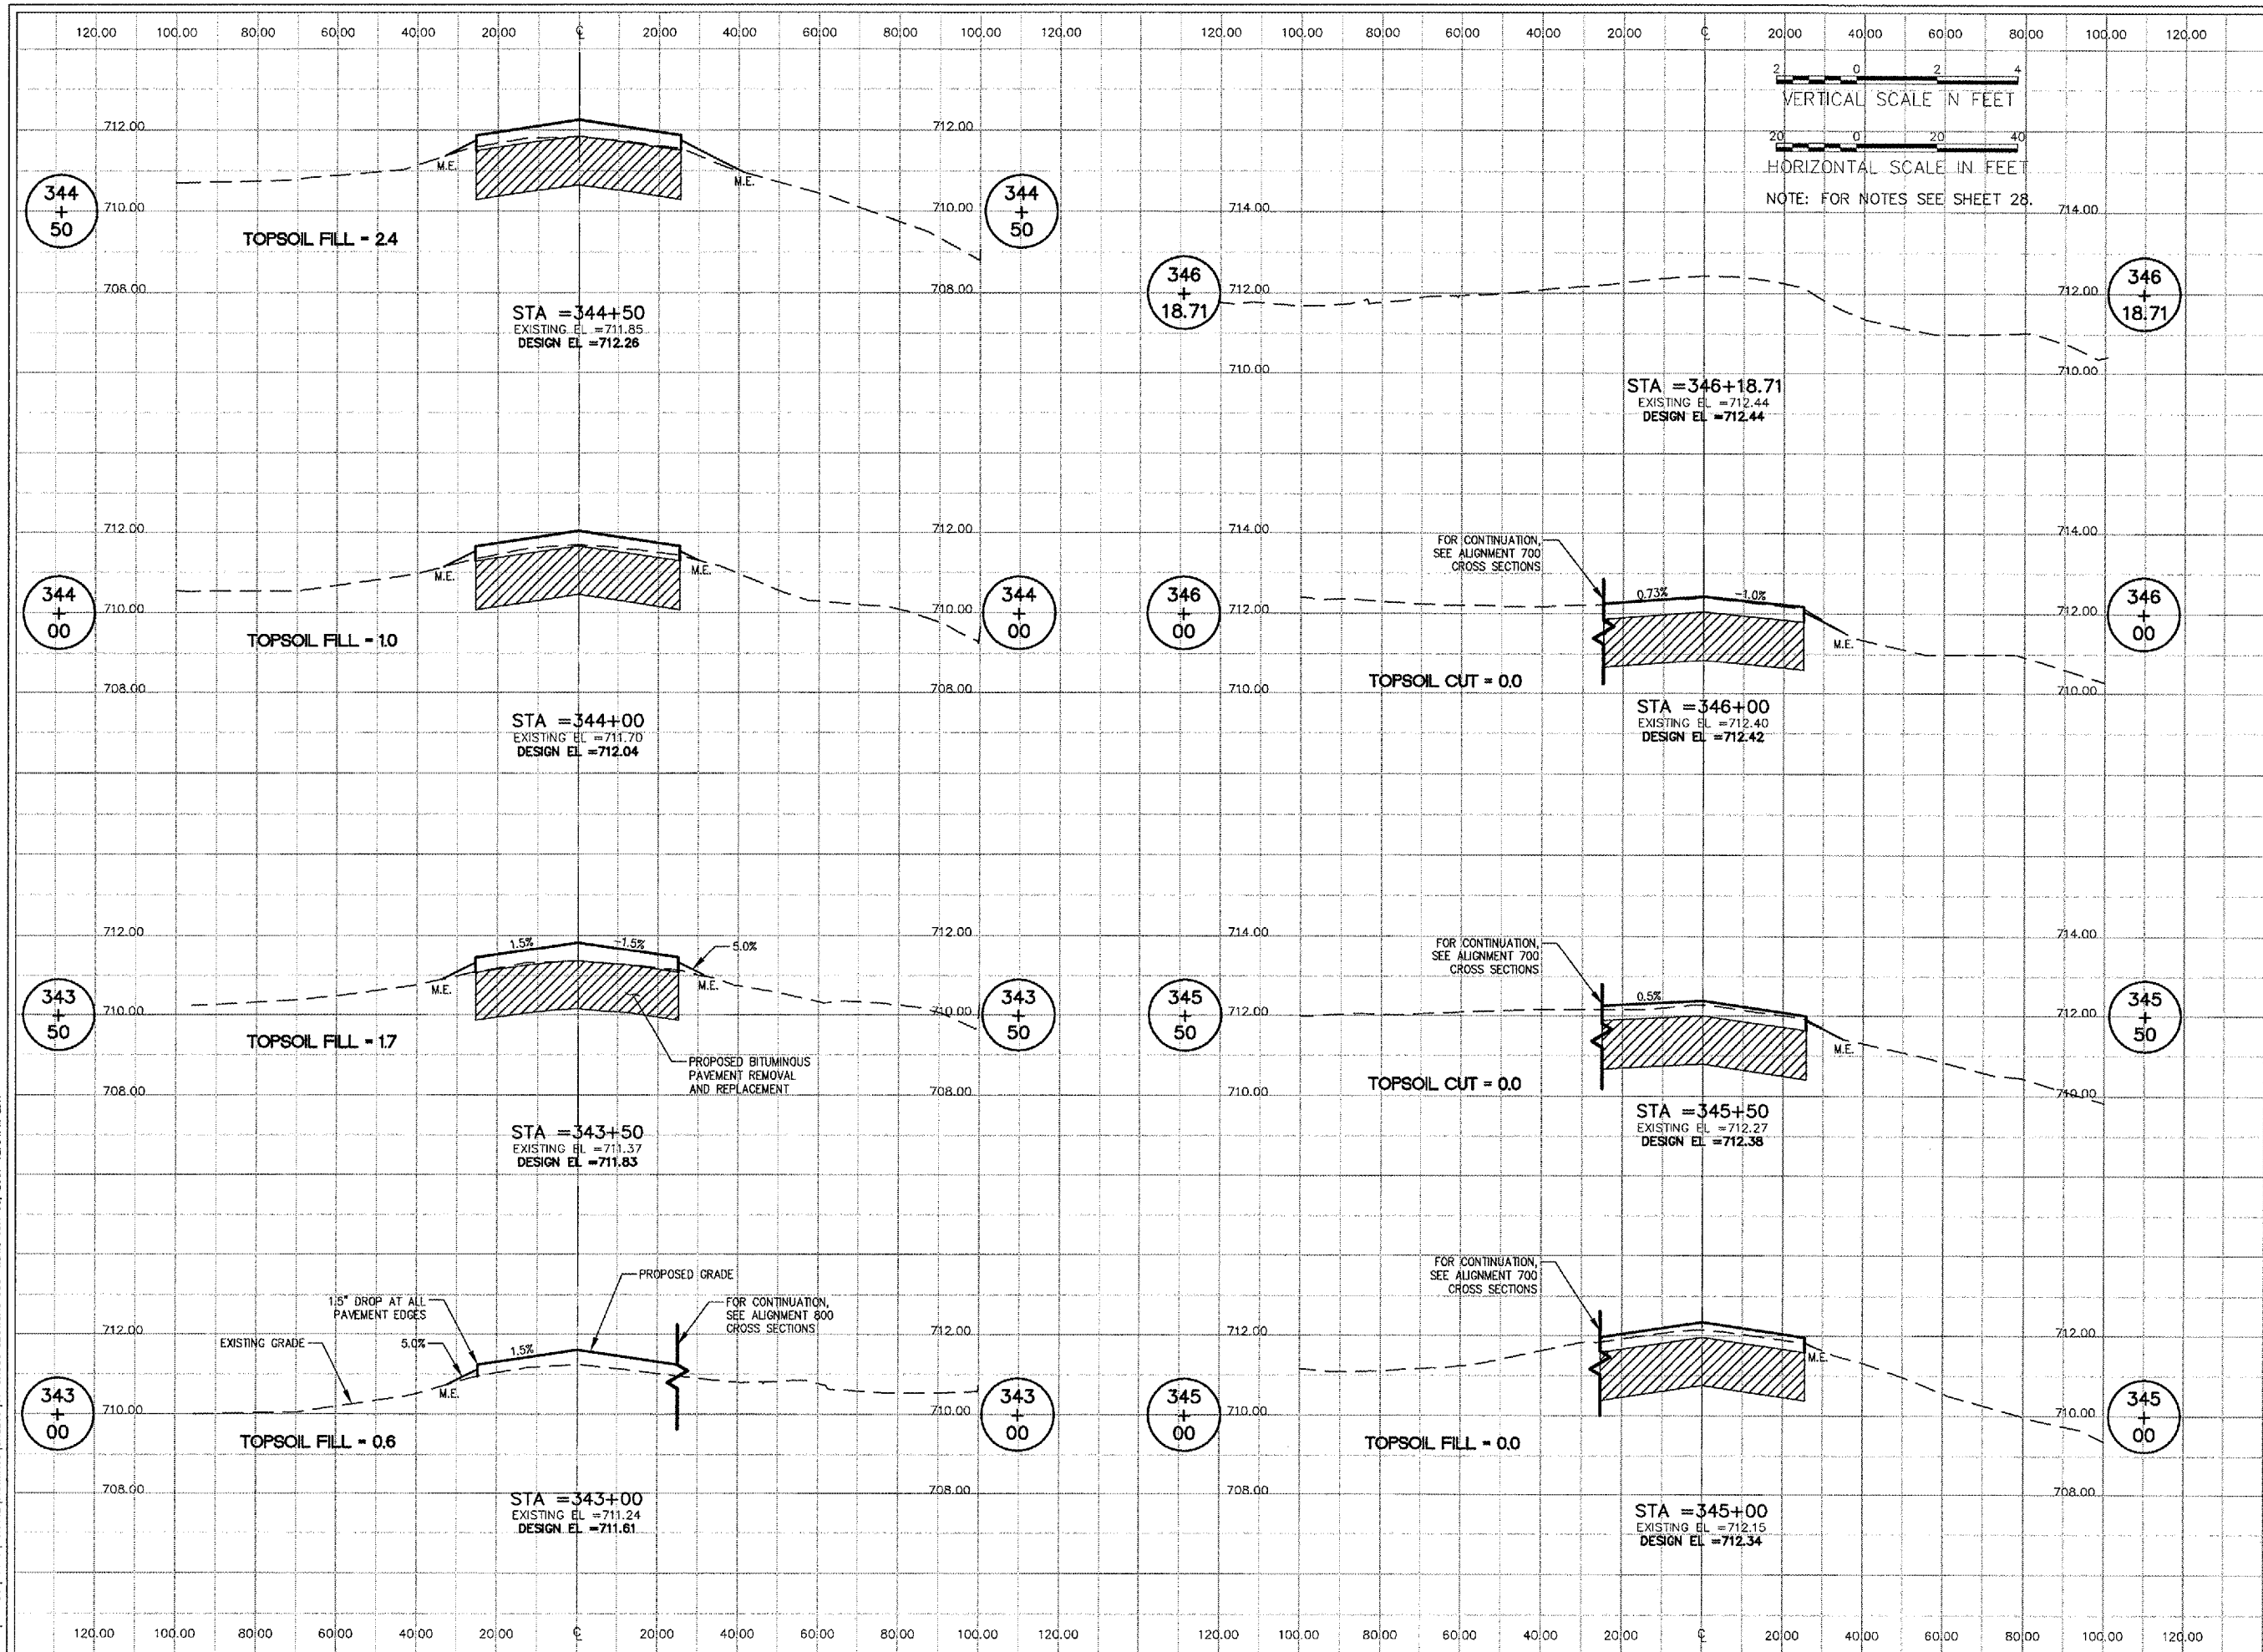

No.	Drawing Issue	Description	Date	By

Date: JUNE 8, 2007
Sheet Title:

**CROSS SECTIONS
TAXIWAY A
STA. 343+00 THRU
STA. 346+18.71**

8310618012
Project Number
LDH 04/09/07
Layout By Date
LDH 04/09/07
Designed By Date
RMH 06/08/07
Reviewed By Date
LDH
Drawn By
Sheet No.

I:\06\085\00831\08012\DRAWINGS\SHEETS\31-CROSS SECTIONS 300-4.DWG JUN 08, 2007 12:34PM LDH