



HANSON PROFESSIONAL SERVICES INC.  
 815 Commerce Drive, Suite 200  
 Oak Brook, Illinois 60523  
 Telephone: 630.990.3800  
 Fax: 630.990.3801



Illinois Professional Design Firm  
 Registration No. 184-001084

© Copyright Hanson Professional Service Inc. 2007



WAUKEGAN REGIONAL AIRPORT  
 WAUKEGAN PORT DISTRICT  
 3580 North McAree Road  
 Waukegan, Illinois 60087  
 Telephone: 847.244.0066  
 Fax: 847.244.3813

WAUKEGAN REGIONAL AIRPORT  
 REPAIR AND OVERLAY EAST  
 PORTION OF TAXIWAY A  
 WAUKEGAN, ILLINOIS

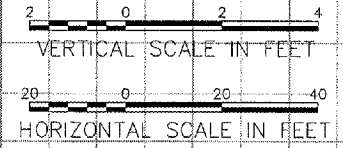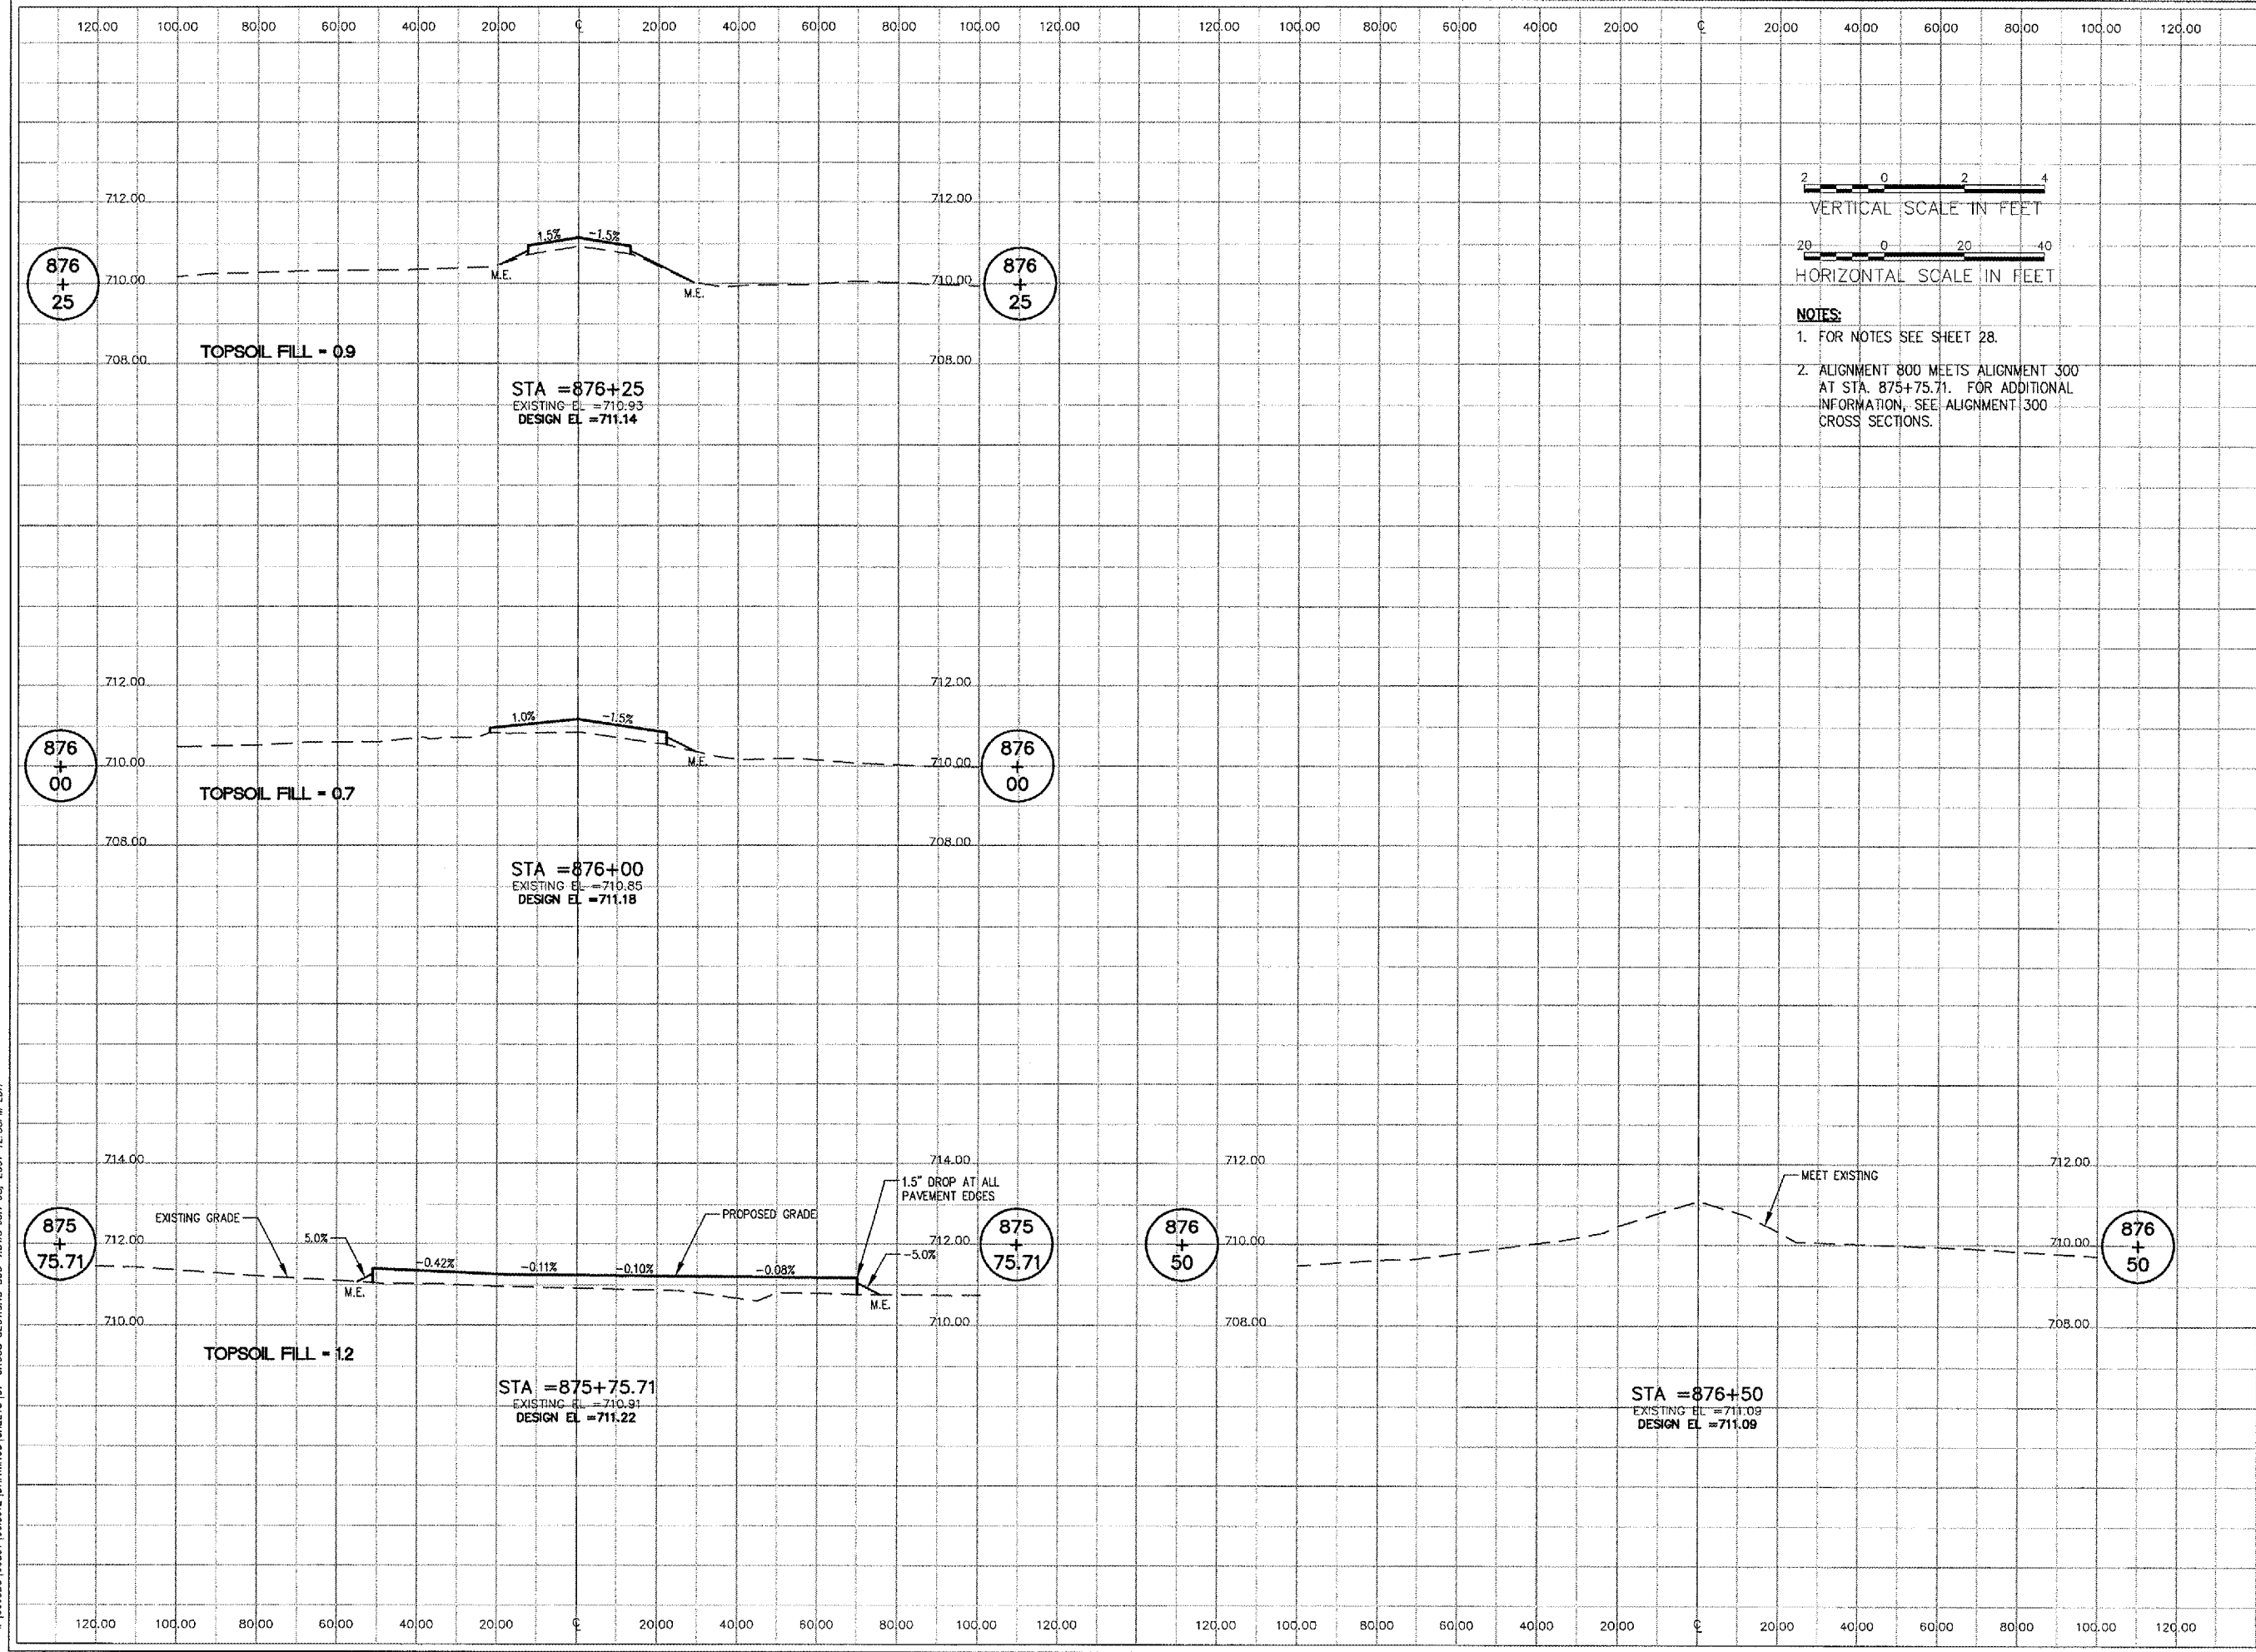

- NOTES:**
- FOR NOTES SEE SHEET 28.
  - ALIGNMENT 800 MEETS ALIGNMENT 300 AT STA. 875+75.71. FOR ADDITIONAL INFORMATION, SEE ALIGNMENT 300 CROSS SECTIONS.

No.	Drawing Issue Description	Date	By

Date: JUNE 8, 2007  
 Sheet Title:

CROSS SECTIONS  
 TAXIWAY E4  
 STA. 875+75.71 THRU  
 STA. 876+50

8310618012  
 Project Number  
 LDH 04/11/07  
 Layout By Date  
 LDH 04/11/07  
 Designed By Date  
 RMH 06/08/07  
 Reviewed By Date  
 LDH  
 Drawn By  
 Sheet No.

I:\06\095\100871\008012\DRAWINGS\SHEETS\37-CROSS SECTIONS\800-1.LDW JUN 08, 2007 12:38PM LDH