



HANSON PROFESSIONAL SERVICES INC.

815 Commerce Drive, Suite 200
Oak Brook, Illinois 60523
Telephone: 630.990.3800
Fax: 630.990.3801

Illinois Professional Design Firm
Registration No. 184-001084

© Copyright Hanson Professional Service Inc. 2007




WAUKEGAN REGIONAL AIRPORT
WAUKEGAN PORT DISTRICT

3580 North McAree Road
Waukegan, Illinois 60087
Telephone: 847.244.0066
Fax: 847.244.3813


WAUKEGAN REGIONAL AIRPORT

REPAIR AND OVERLAY EAST
PORTION OF TAXIWAY A

WAUKEGAN, ILLINOIS

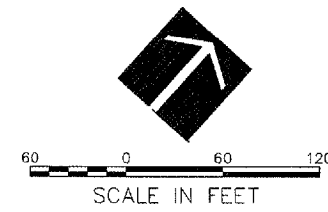

NOTE:
FOR MARKING DETAILS, SEE SHEET 40.

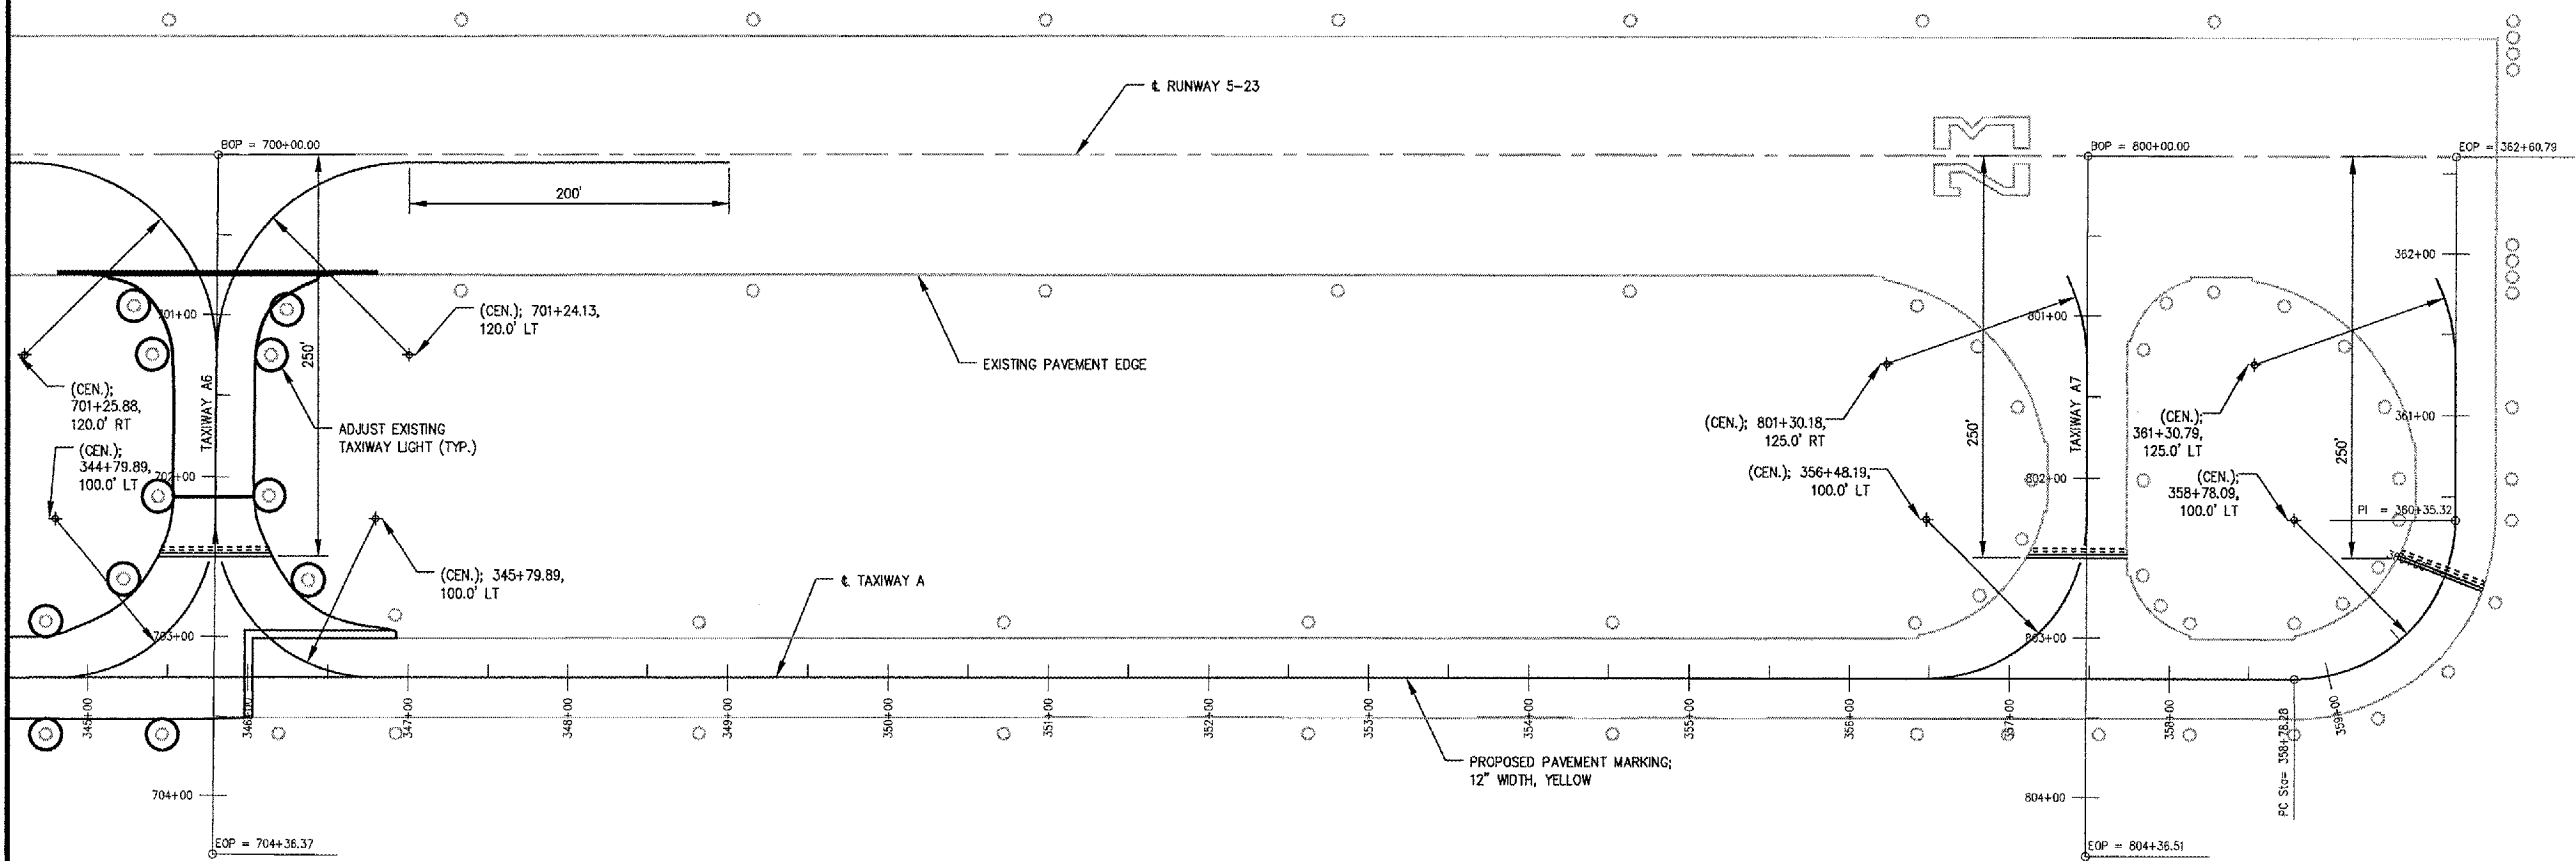

No.	Drawing Issue Description	Date	By

Date
JUNE 8, 2007
Sheet Title

**LIGHT ADJUSTMENT
AND MARKING PLAN**

8310618012
Project Number
LDH 03/22/07
LDH 03/22/07
RMH 06/08/07
LDH

MATCH LINE STA. 344+50

I:\06\J205\00031\060012\DRAWINGS\SHEETS\39-MARKING\LDH.DWG, 2007 12:39PM, LDH