


PARCEL #	PROPERTY OWNER	PURPOSE	ACREAGE
26	SEBASTIAN CHOW	NEW ROW	0.246±
26A	HEARMEN BEARDEN	NEW ROW	0.036±
201	JAMES REICHERT FAMILY PARTNERSHIP	NEW ROW TEMP EASE	0.134± 0.113±
202	BAKER LEASING INC.	NEW ROW TEMP EASE	0.103± 0.017±
204	FARMER'S STATE BANK	TEMP EASE	0.017±
209	JOHN AND MARJORIE GORDEN	NEW ROW TEMP EASE	0.140± 0.091±
210	UNITED STATES OF AMERICA	NEW ROW	0.021±
212	LOIS SHOOT TRUSTEE	NEW ROW	0.013±
213	JAMES REICHERT FAMILY LIMITED PARTNERSHIP	NEW ROW	0.029±

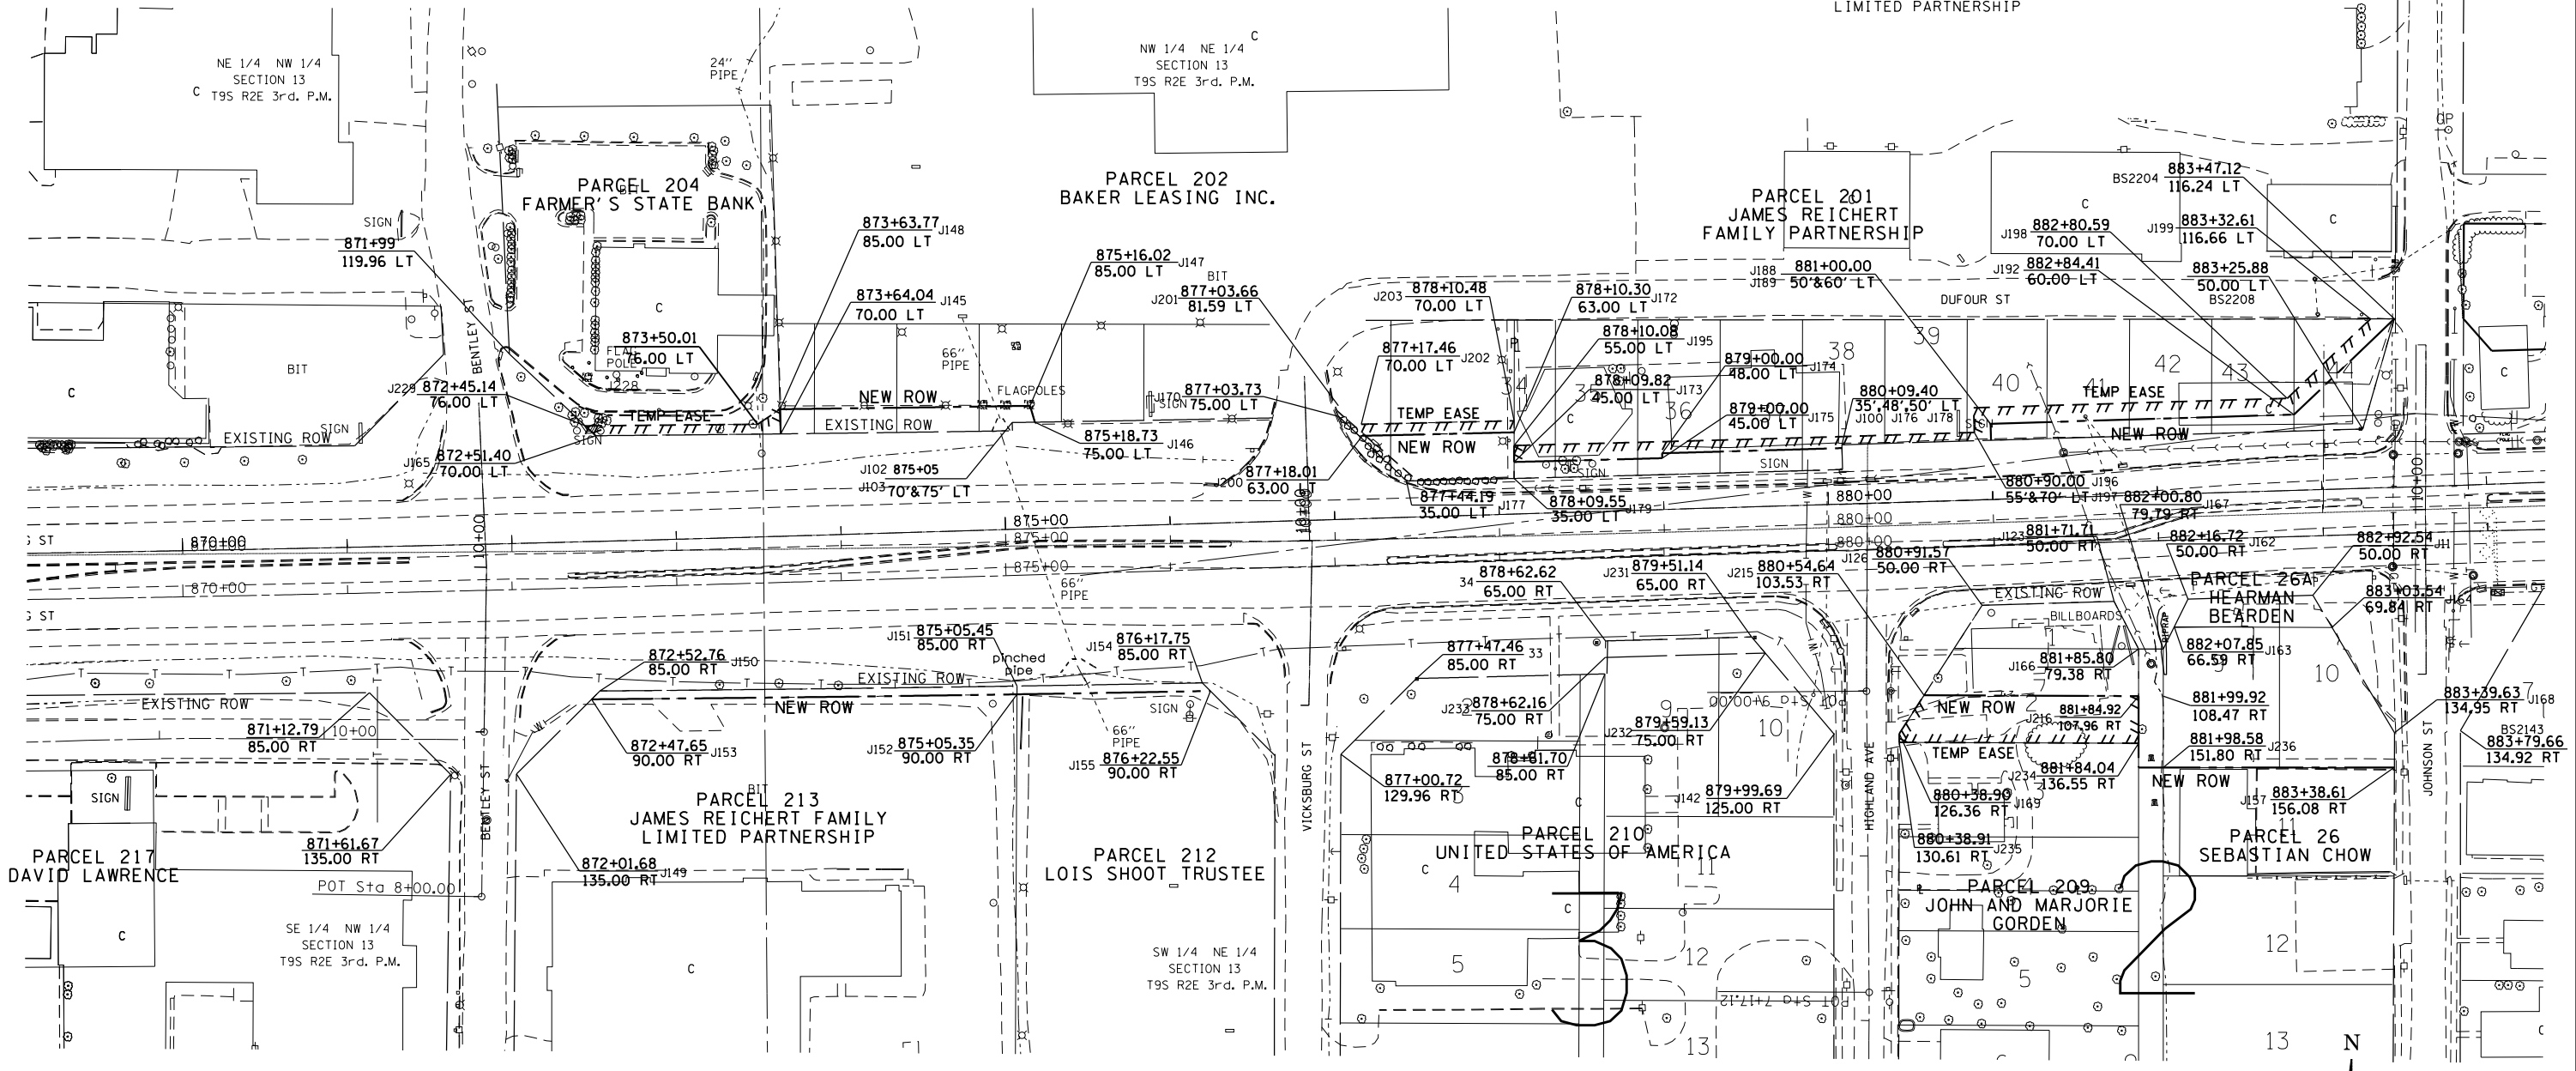

**POINT COORDINATES**

PT 33	N 391590.6044	E 809996.4693	PT J149	N 391532.1177	E 809449.9602	PT J172	N 391739.5227	E 810055.9261
PT 34	N 391612.5096	E 810105.5514	PT J150	N 391582.4172	E 809753.8928	PT J173	N 391721.5164	E 810055.8858
PT BS2204	N 391808.4000	E 810590.5300	PT J151	N 391585.4970	E 809753.8928	PT J174	N 391726.8262	E 810145.8411
PT BS2208	N 391741.5400	E 810571.3100	PT J152	N 391580.4761	E 809753.9712	PT J175	N 391723.8273	E 810145.9220
PT J11	N 391640.5788	E 810541.0191	PT J153	N 391577.4421	E 809495.6161	PT J176	N 391729.9462	E 810255.0438
PT J100	N 391716.9521	E 810255.4357	PT J154	N 391587.4051	E 809866.5518	PT J177	N 391709.9859	E 809990.5921
PT J102	N 391740.4515	E 809751.1431	PT J155	N 391582.4966	E 809871.4568	PT J178	N 391731.9453	E 810254.9835
PT J103	N 391745.4509	E 809751.0657	PT J157	N 391535.9425	E 810590.2876	PT J179	N 391711.5129	E 810055.8633
PT J123	N 391636.9138	E 810420.2466	PT J162	N 391638.2788	E 810465.2277	PT J188	N 391734.6925	E 810345.5327
PT J126	N 391634.4827	E 810340.1359	PT J163	N 391621.4306	E 810456.8713	PT J189	N 391744.6879	E 810345.2293
PT J142	N 391556.7184	E 810250.5172	PT J164	N 391621.0807	E 810552.6142	PT J192	N 391750.2816	E 810529.5575
PT J145	N 391738.5622	E 809610.4848	PT J165	N 391737.4671	E 809498.0779	PT J195	N 391731.2199	E 810055.9082
PT J146	N 391745.6667	E 809764.7609	PT J166	N 391607.9773	E 810435.2216	PT J196	N 391739.4673	E 810335.3832
PT J147	N 391755.6216	E 809761.9035	PT J167	N 391608.0232	E 810450.2216	PT J197	N 391754.3800	E 810334.9306
PT J148	N 391753.5582	E 809610.0459	PT J168	N 391557.0950	E 810590.6654	PT J198	N 391760.1609	E 810525.4284
			PT J169	N 391556.5641	E 810289.8098	PT J199	N 391808.3765	E 810576.0118
			PT J170	N 391749.0915	E 809949.3306	PT J200	N 391737.4023	E 809963.8305
						PT J201	N 391755.6829	E 809949.1210
						PT J202	N 391744.3888	E 809963.1308
						PT J203	N 391746.5252	E 810055.9418
						PT J215	N 391579.8535	E 810304.8520
						PT J216	N 391579.3771	E 810435.2091
						PT J229	N 391743.4168	E 809491.7846
						PT J231	N 391615.2871	E 810200.1057
						PT J232	N 391605.5201	E 810208.3986
						PT J233	N 391602.8674	E 810111.2470
						PT J234	N 391550.7770	E 810435.1966
						PT J236	N 391535.9796	E 810450.1901

