
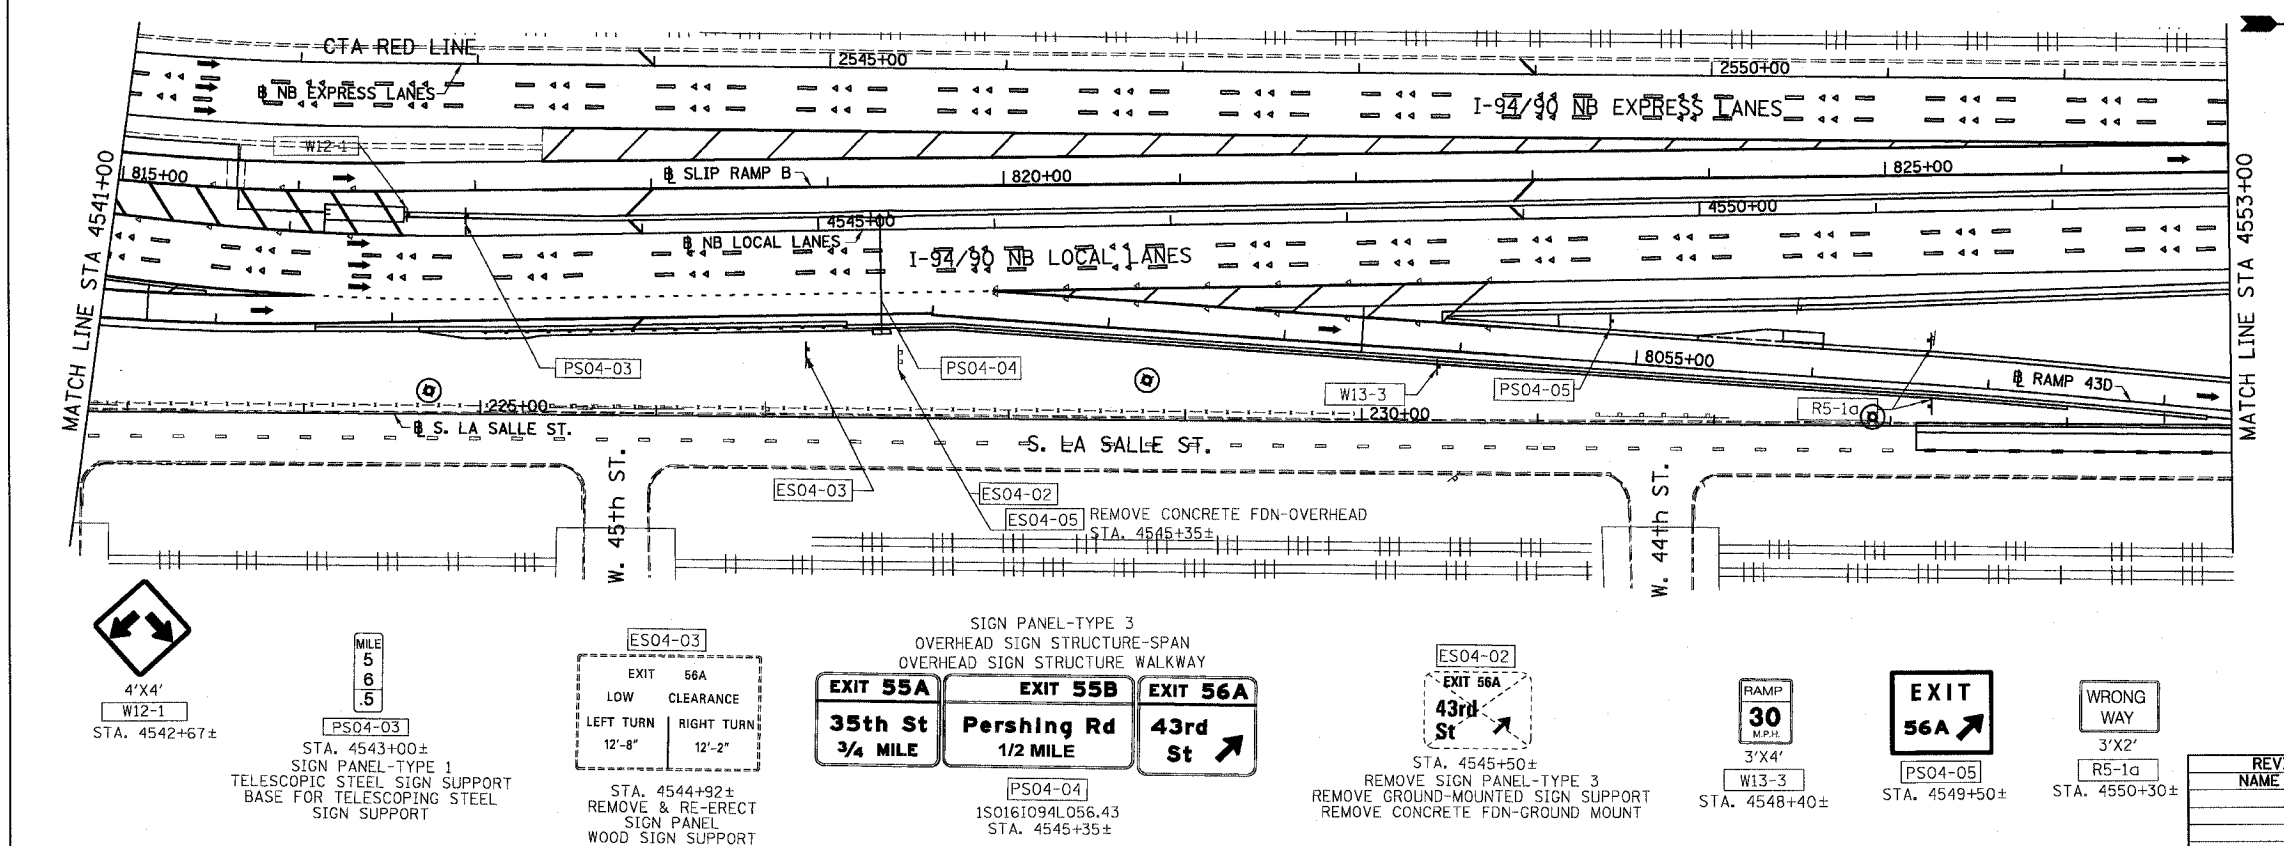


F.A.I.	SECTION	COUNTY	TOTAL SHEETS	SHEET NO.
94/90		COOK	565	237
STA.	TO STA.			
FED. ROAD DIST. NO.	ILLINOIS	FED. AID PROJECT		
62301	*(2021-922 PT2 ETC 2324.6-1P) R-10			

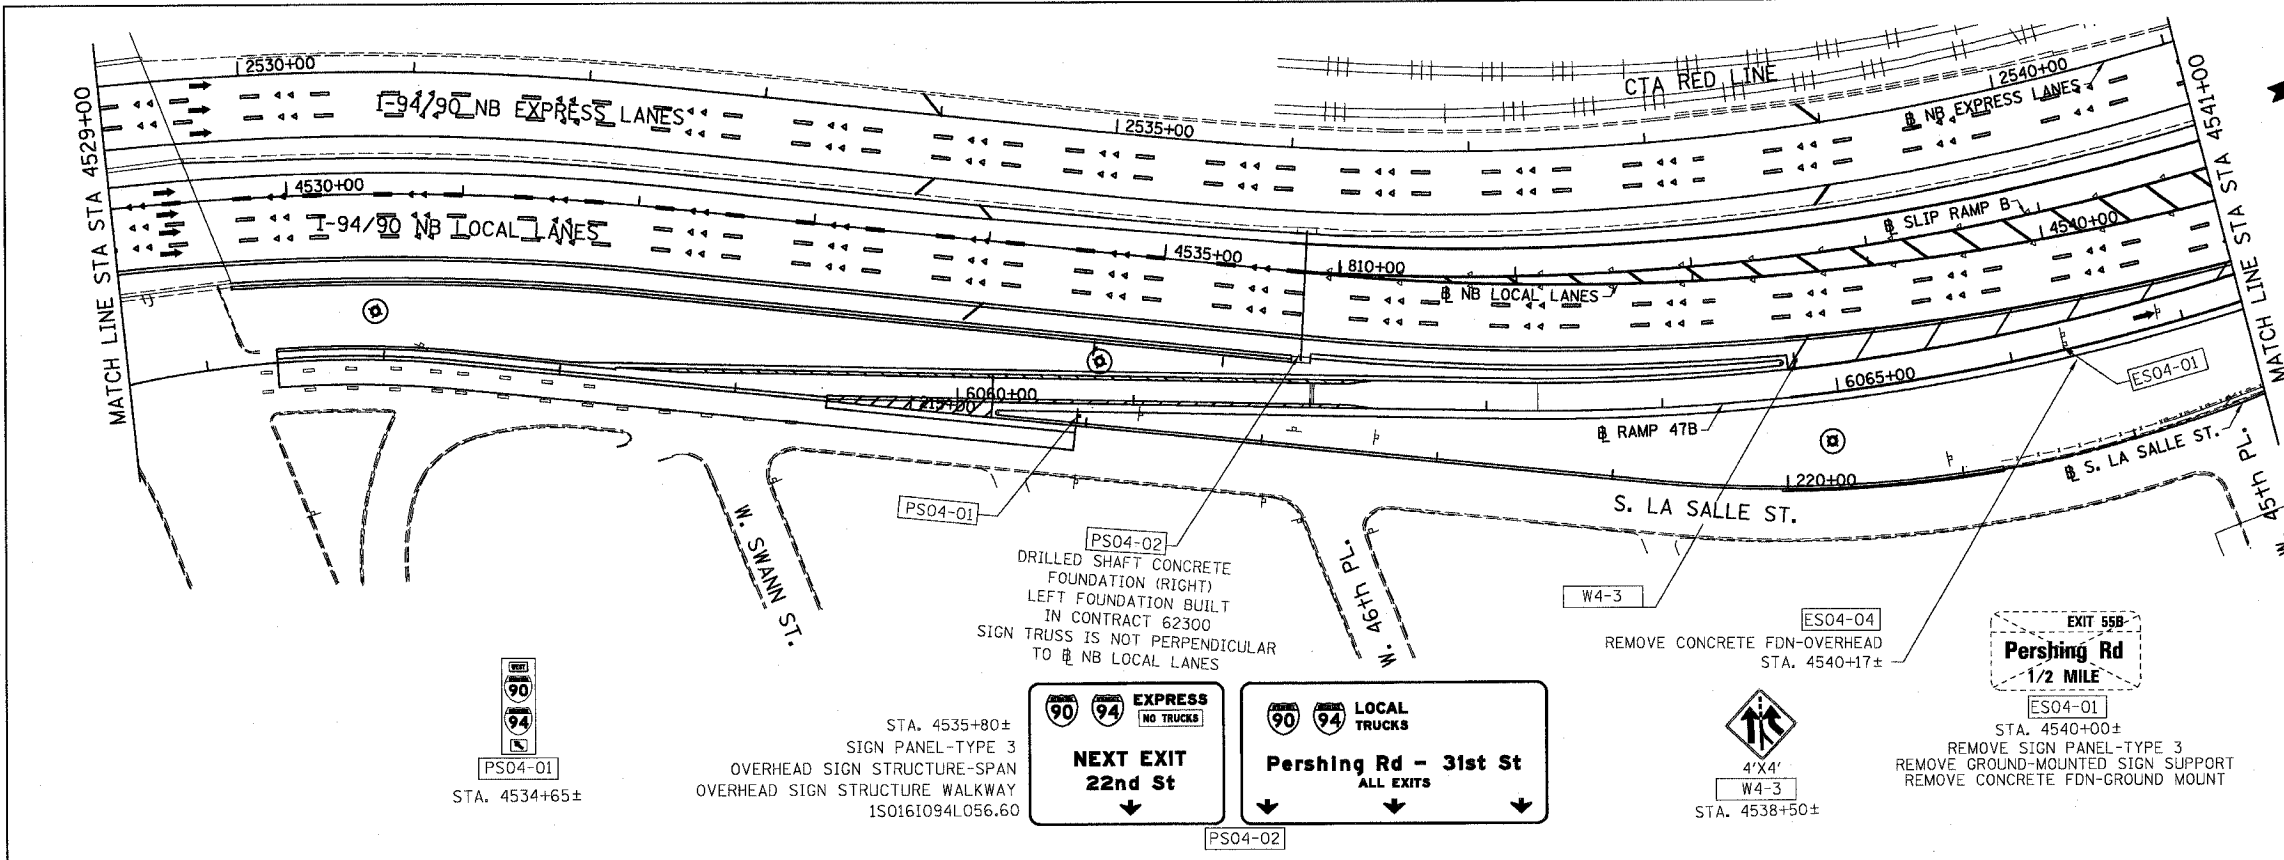

LEGEND:  
**ESXX-XX** EXISTING OVERHEAD OR CANTILEVER SIGNS  
**GSXX-XX** EXISTING POST MOUNTED SIGNS  
**PSXX-XX** PROPOSED SIGNS

**KAM ENGINEERING, INC.**  
 CONSULTING ENGINEERS  
 707A Davis Road, Suite 205  
 Elgin, Illinois 60123-1369

**PS04-01** STA. 4534+65±  
 SIGN PANEL-TYPE 3  
 OVERHEAD SIGN STRUCTURE-SPAN  
 OVERHEAD SIGN STRUCTURE WALKWAY  
 IS0161094L056.60

**PS04-02** STA. 4535+80±  
 SIGN PANEL-TYPE 3  
 OVERHEAD SIGN STRUCTURE-SPAN  
 OVERHEAD SIGN STRUCTURE WALKWAY  
 IS0161094L056.60

 SIGN PANEL-TYPE 1  
 TELESCOPIC STEEL SIGN SUPPORT  
 BASE FOR TELESCOPING STEEL  
 SIGN SUPPORT

**PS04-04** STA. 4545+35±  
 SIGN PANEL-TYPE 3  
 OVERHEAD SIGN STRUCTURE-SPAN  
 OVERHEAD SIGN STRUCTURE WALKWAY  
 IS0161094L056.43

**PS04-05** STA. 4549+50±  
 SIGN PANEL-TYPE 3  
 OVERHEAD SIGN STRUCTURE-SPAN  
 OVERHEAD SIGN STRUCTURE WALKWAY  
 IS0161094L056.43

**ES04-01** STA. 4540+00±  
 REMOVE SIGN PANEL-TYPE 3  
 REMOVE GROUND-MOUNTED SIGN SUPPORT  
 REMOVE CONCRETE FDN-GROUND MOUNT

 REMOVE GROUND-MOUNTED SIGN SUPPORT  
 REMOVE CONCRETE FDN-GROUND MOUNT

**ES04-03** STA. 4544+92±  
 REMOVE & RE-ERECT  
 SIGN PANEL  
 WOOD SIGN SUPPORT

**ES04-04** STA. 4540+17±  
 REMOVE CONCRETE FDN-OVERHEAD  

**W12-1** STA. 4542+67±  
 4'X4'

**W13-3** STA. 4548+40±  
 3'X4'

**R5-1a** STA. 4550+30±  
 3'X2'

**RAMP 30** STA. 4548+40±  
 3'X4'

 35th St  
 3/4 MILE

**EXIT 55B** STA. 4545+35±  
 Pershing Rd  
 1/2 MILE

**EXIT 56A** STA. 4549+50±  
 43rd St

**W4-3** STA. 4538+50±  
 4'X4'

**EXIT 55B** STA. 4540+00±  
 Pershing Rd  
 1/2 MILE




REVISIONS	
NAME	DATE

0 50' 100'  
 SG-04  
 ILLINOIS DEPARTMENT OF TRANSPORTATION  
 F.A.I. 94/90 (DAN RYAN EXPRESSWAY)  
 GARFIELD BLVD TO 31ST STREET (NB LOCAL LANES)  
 PROPOSED SIGNING PLANS  
 SCALE: 1"=50'  
 DATE: 06/09/06  
 DRAWN BY: RV  
 CHECKED BY: MSA