


DATE	
BY	
REVISIONS	
SUPP.	
REVISED	
TEMPLATE	
NOTE BOOK	
AREAS	
CHECKED	

DATE	
BY	
REVISIONS	
SUPP.	
REVISED	
TEMPLATE	
NOTE BOOK	
AREAS	
CHECKED	

F.A.S. RTE.	SECTION	COUNTY	TOTAL SHEETS	SHEET NO.
1517	(2)RS-3, (3)RS-4	MCLEAN	223	150
STA. 481+00.00		TO STA. 486+00.00		
FED. ROAD DIST. NO.	ILLINOIS	FED. AID PROJECT		

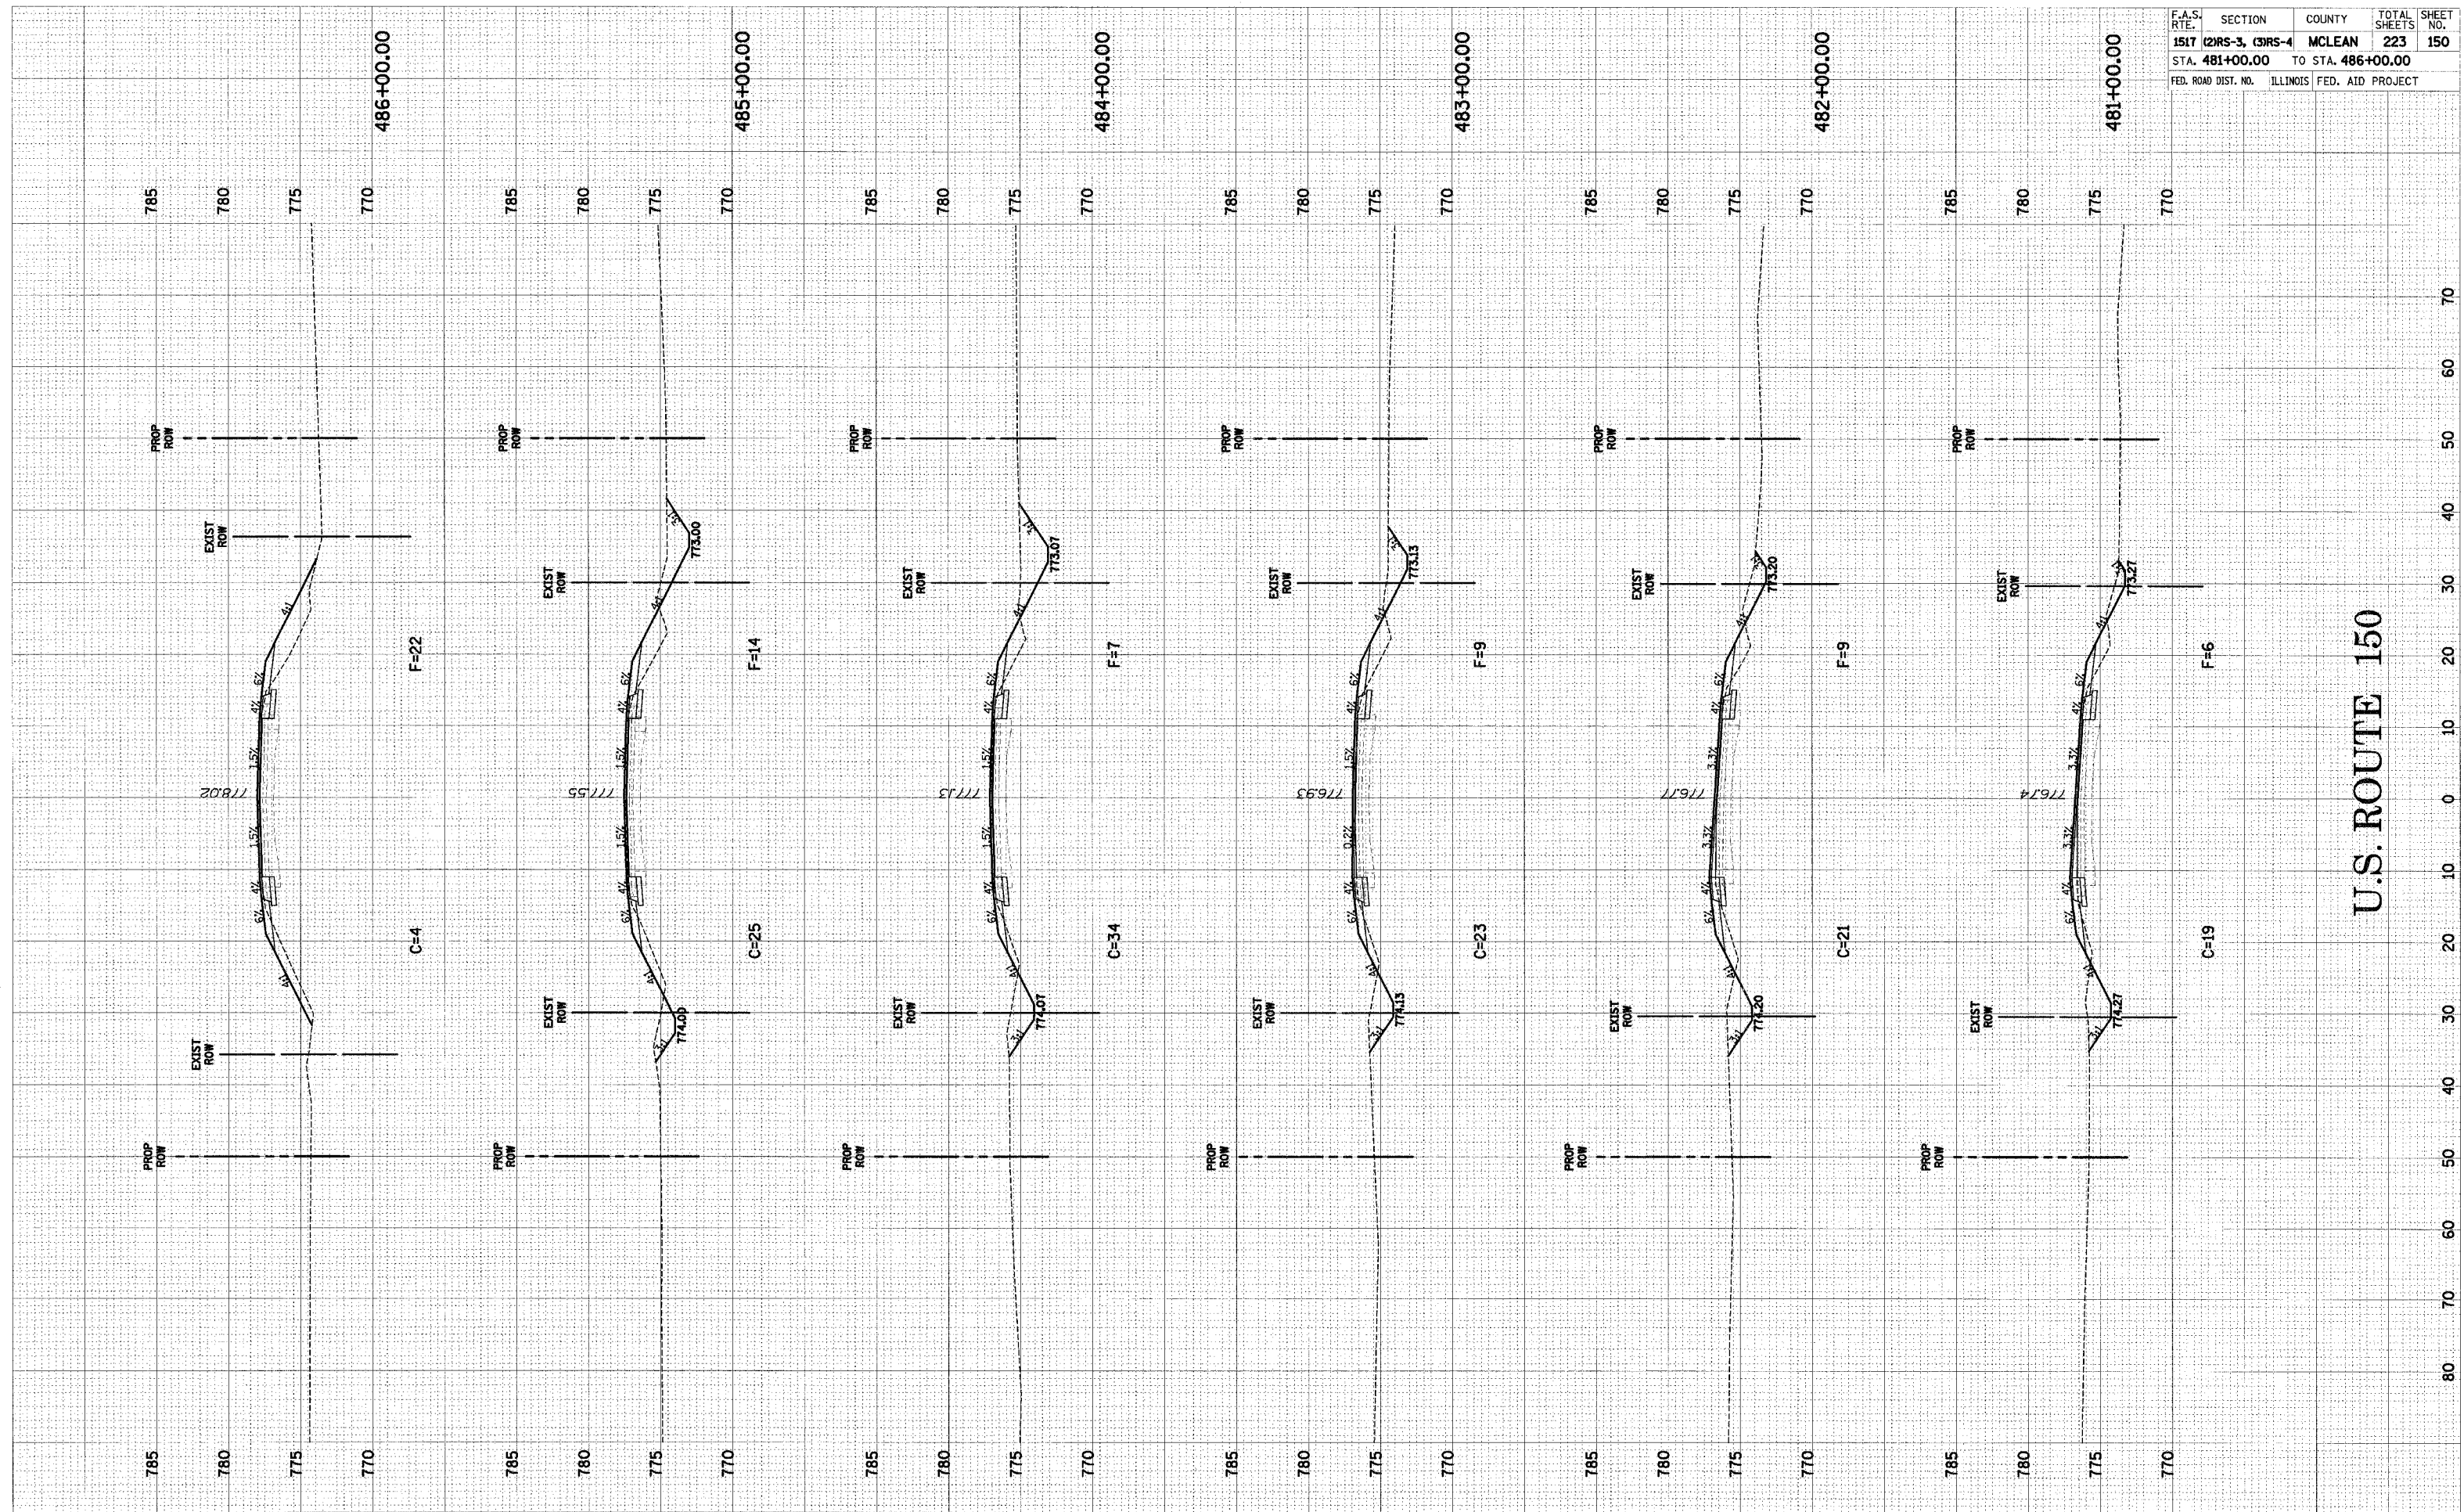

U.S. ROUTE 150

U.S. ROUTE 150 CROSS-SECTIONS STA. 481+00.00 TO STA. 486+00.00