


DATE	BY
SURVEYED	FLUORID
PLOTTED	FLUORID
NOTE BOOK	NO.
AREAS CHECKED	

DATE	BY
SURVEYED	FLUORID
PLOTTED	FLUORID
NOTE BOOK	NO.
AREAS CHECKED	

F.A.S. RTE.	SECTION	COUNTY	TOTAL SHEETS	SHEET NO.
1517	(2)RS-3, (3)RS-4	MCLEAN	223	155
STA. 502+66.00		TO STA. 506+00.00		
FED. ROAD DIST. NO.	ILLINOIS	FED. AID PROJECT		

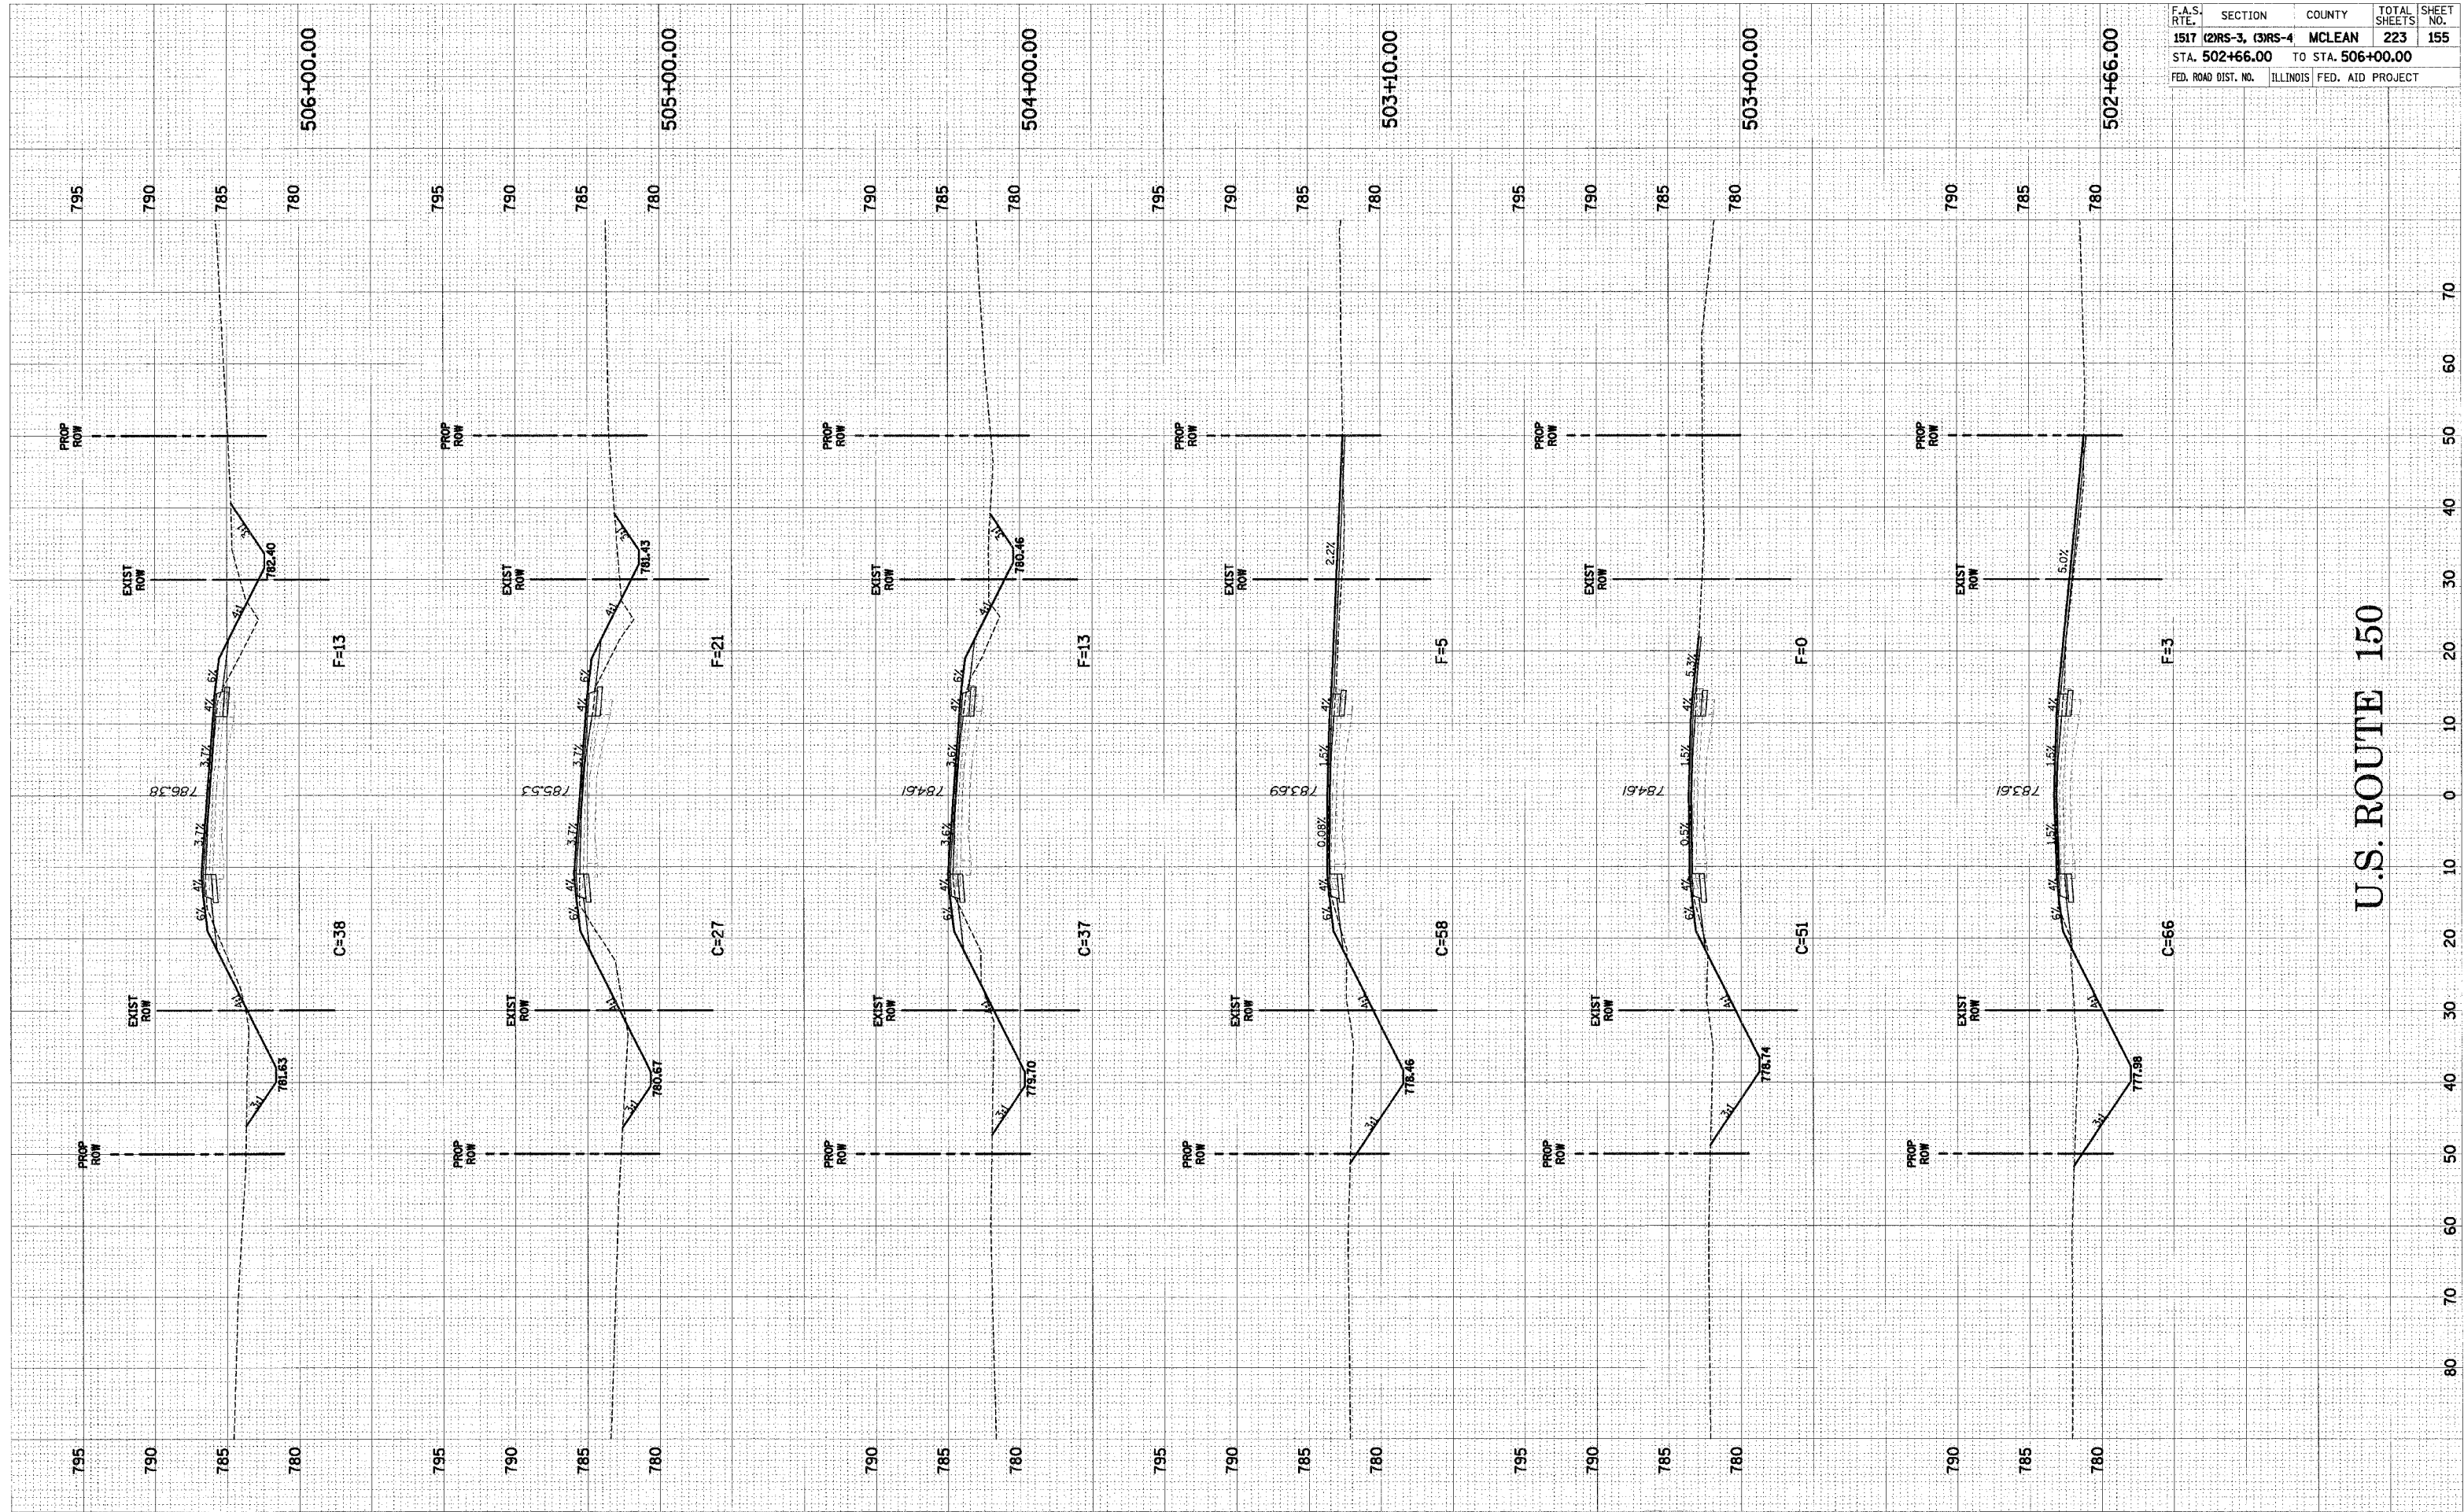

U.S. ROUTE 150 CROSS-SECTIONS STA. 502+66.00 TO STA. 506+00.00