


FINAL SURVEY
 DATE: _____ BY: _____
 CHECKED: _____
 NO. _____

ORIGINAL SURVEY
 DATE: _____ BY: _____
 CHECKED: _____
 NO. _____

F.A.S. RTE.	SECTION	COUNTY	TOTAL SHEETS	SHEET NO.
1517	(2)RS-3, (3)RS-4	MCLEAN	223	159
STA. 523+00.00 TO STA. 527+00.00				
FED. ROAD DIST. NO.		ILLINOIS	FED. AID PROJECT	

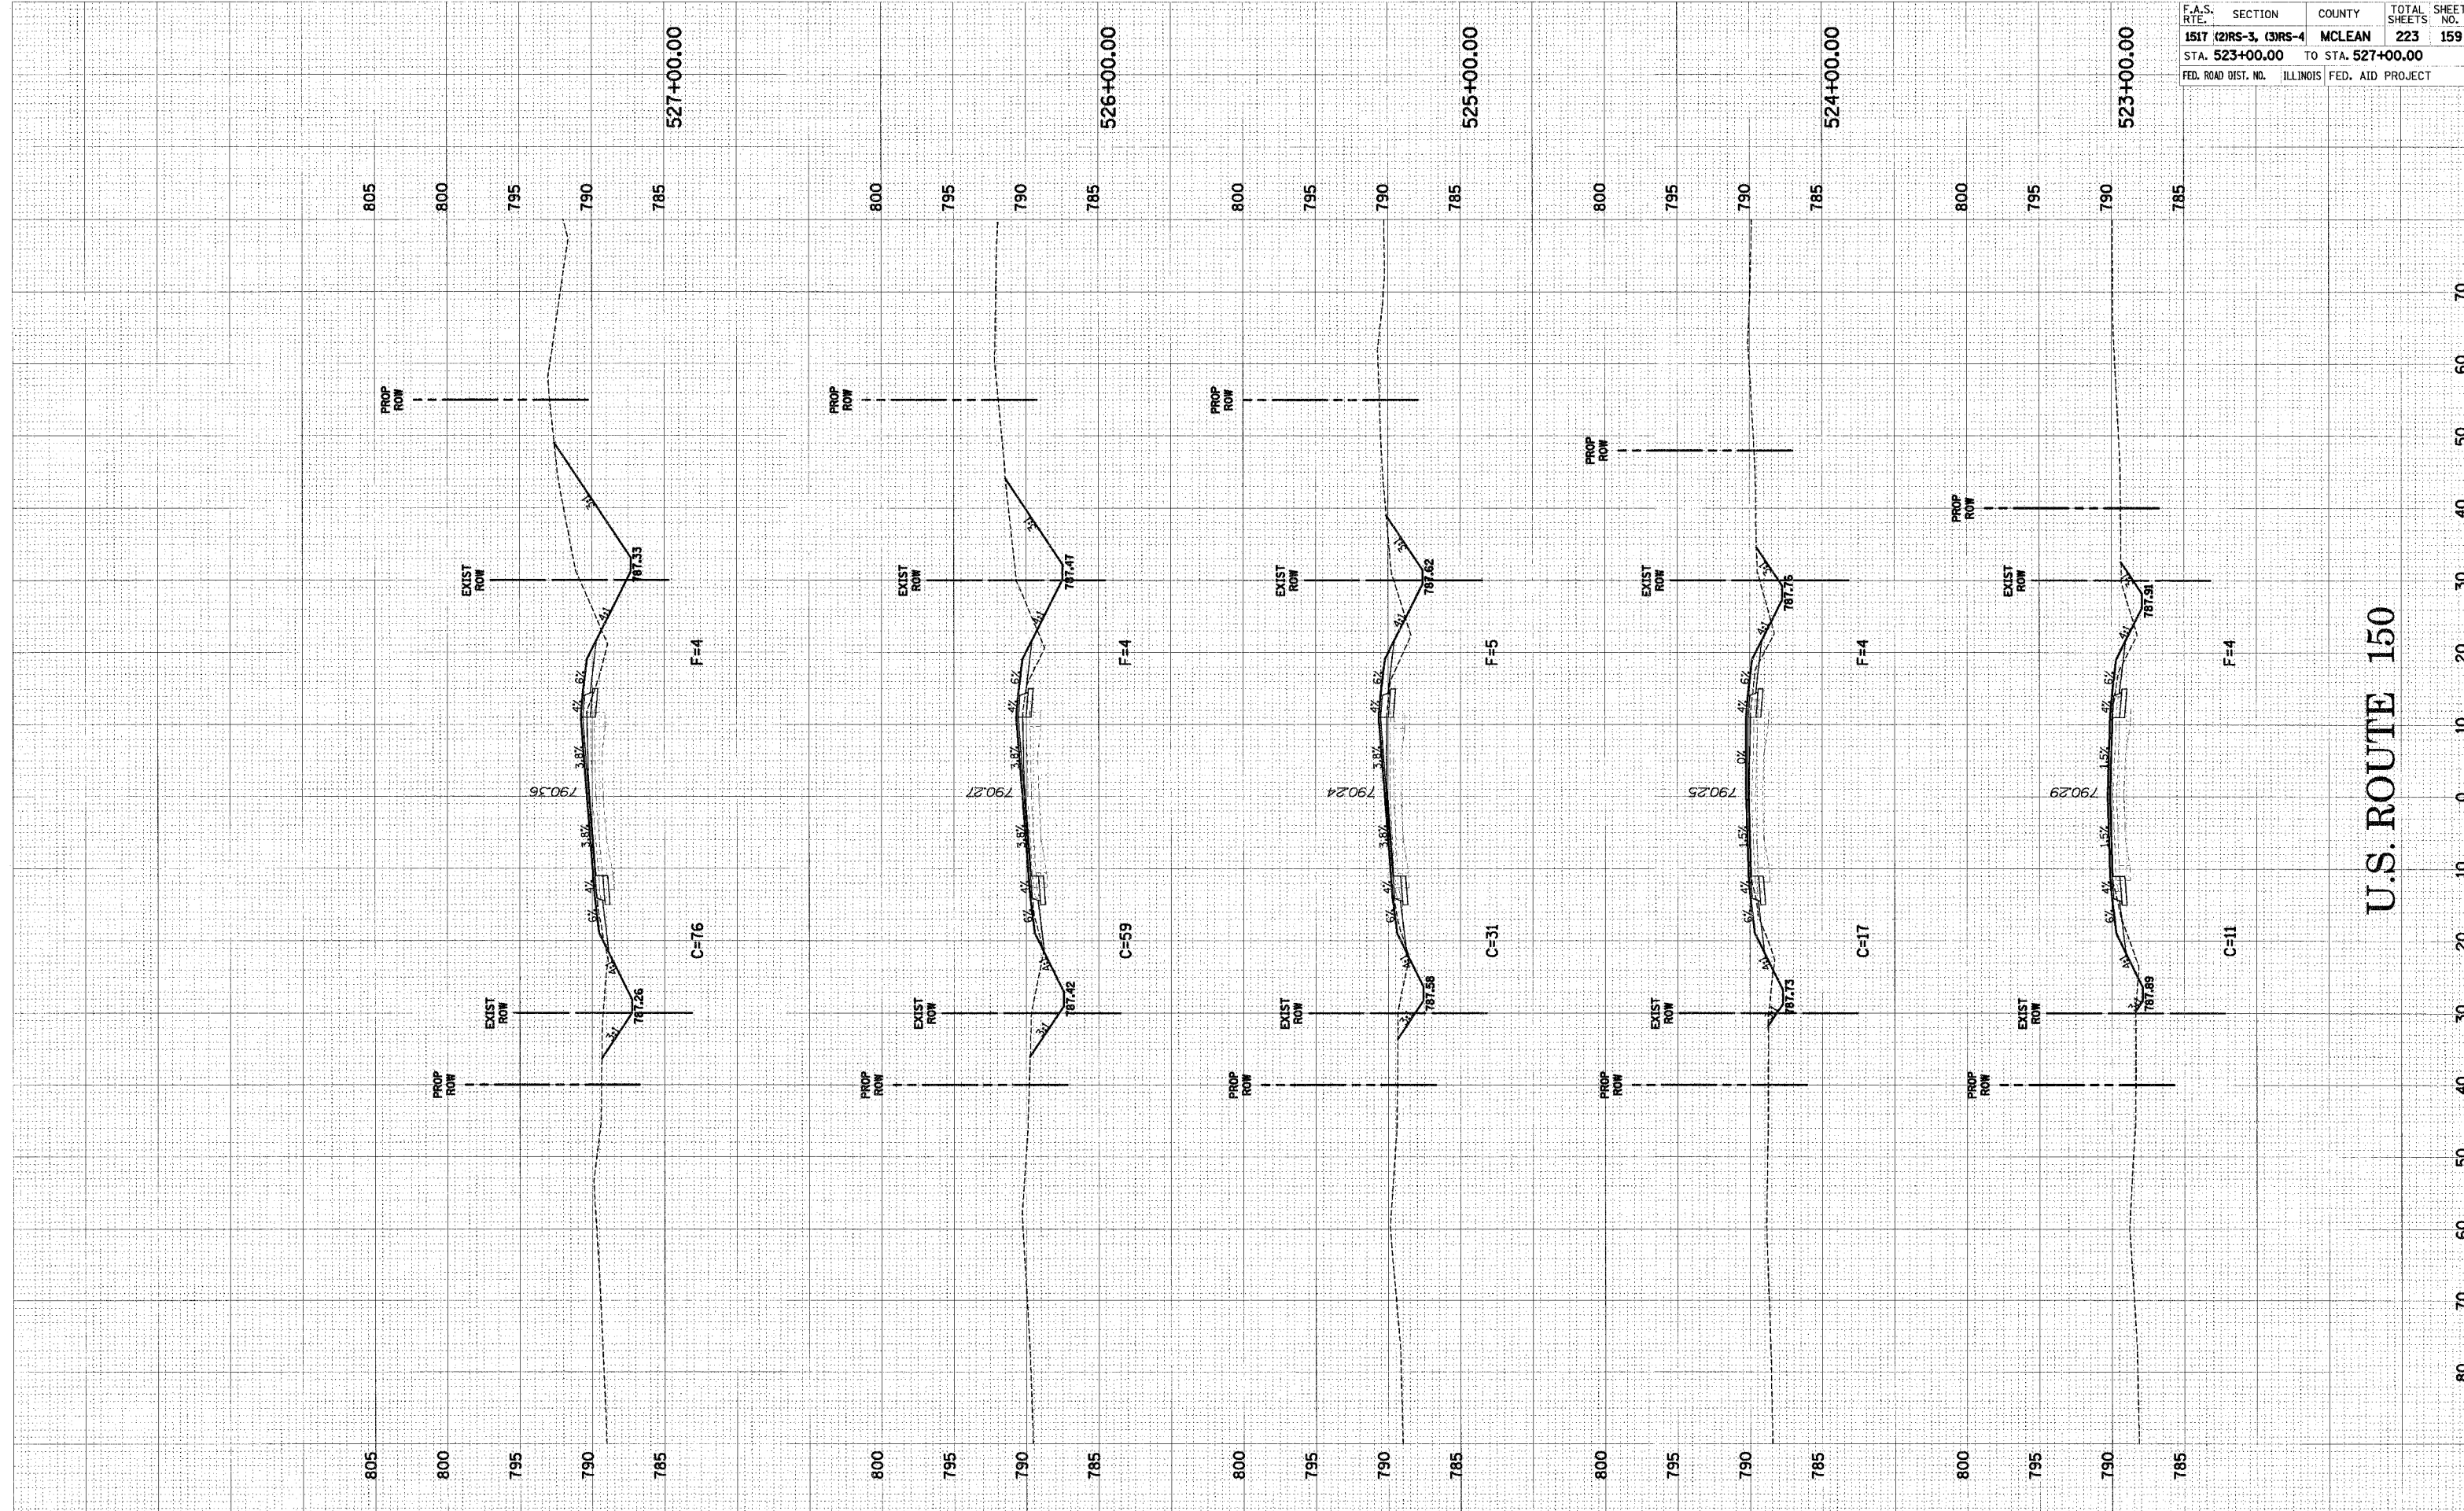

U.S. ROUTE 150

U.S. ROUTE 150 CROSS-SECTIONS STA. 523+00.00 TO STA. 527+00.00