


DATE: _____ BY: _____
 SURVEYED: _____
 SURVEY: _____
 NOTE BOOK: _____ TEMP. DATE: _____
 NO.: _____ AREAS CHECKED: _____

DATE: _____ BY: _____
 SURVEYED: _____
 SURVEY: _____
 NOTE BOOK: _____ TEMP. DATE: _____
 NO.: _____ AREAS CHECKED: _____

F.A.S. RTE.	SECTION	COUNTY	TOTAL SHEETS	SHEET NO.
1517 (2)RS-3, (3)RS-4	MCLEAN	223	167	
STA. 560+00.00 TO STA. 564+00.00				
FED. ROAD DIST. NO.	ILLINOIS	FED. AID PROJECT		

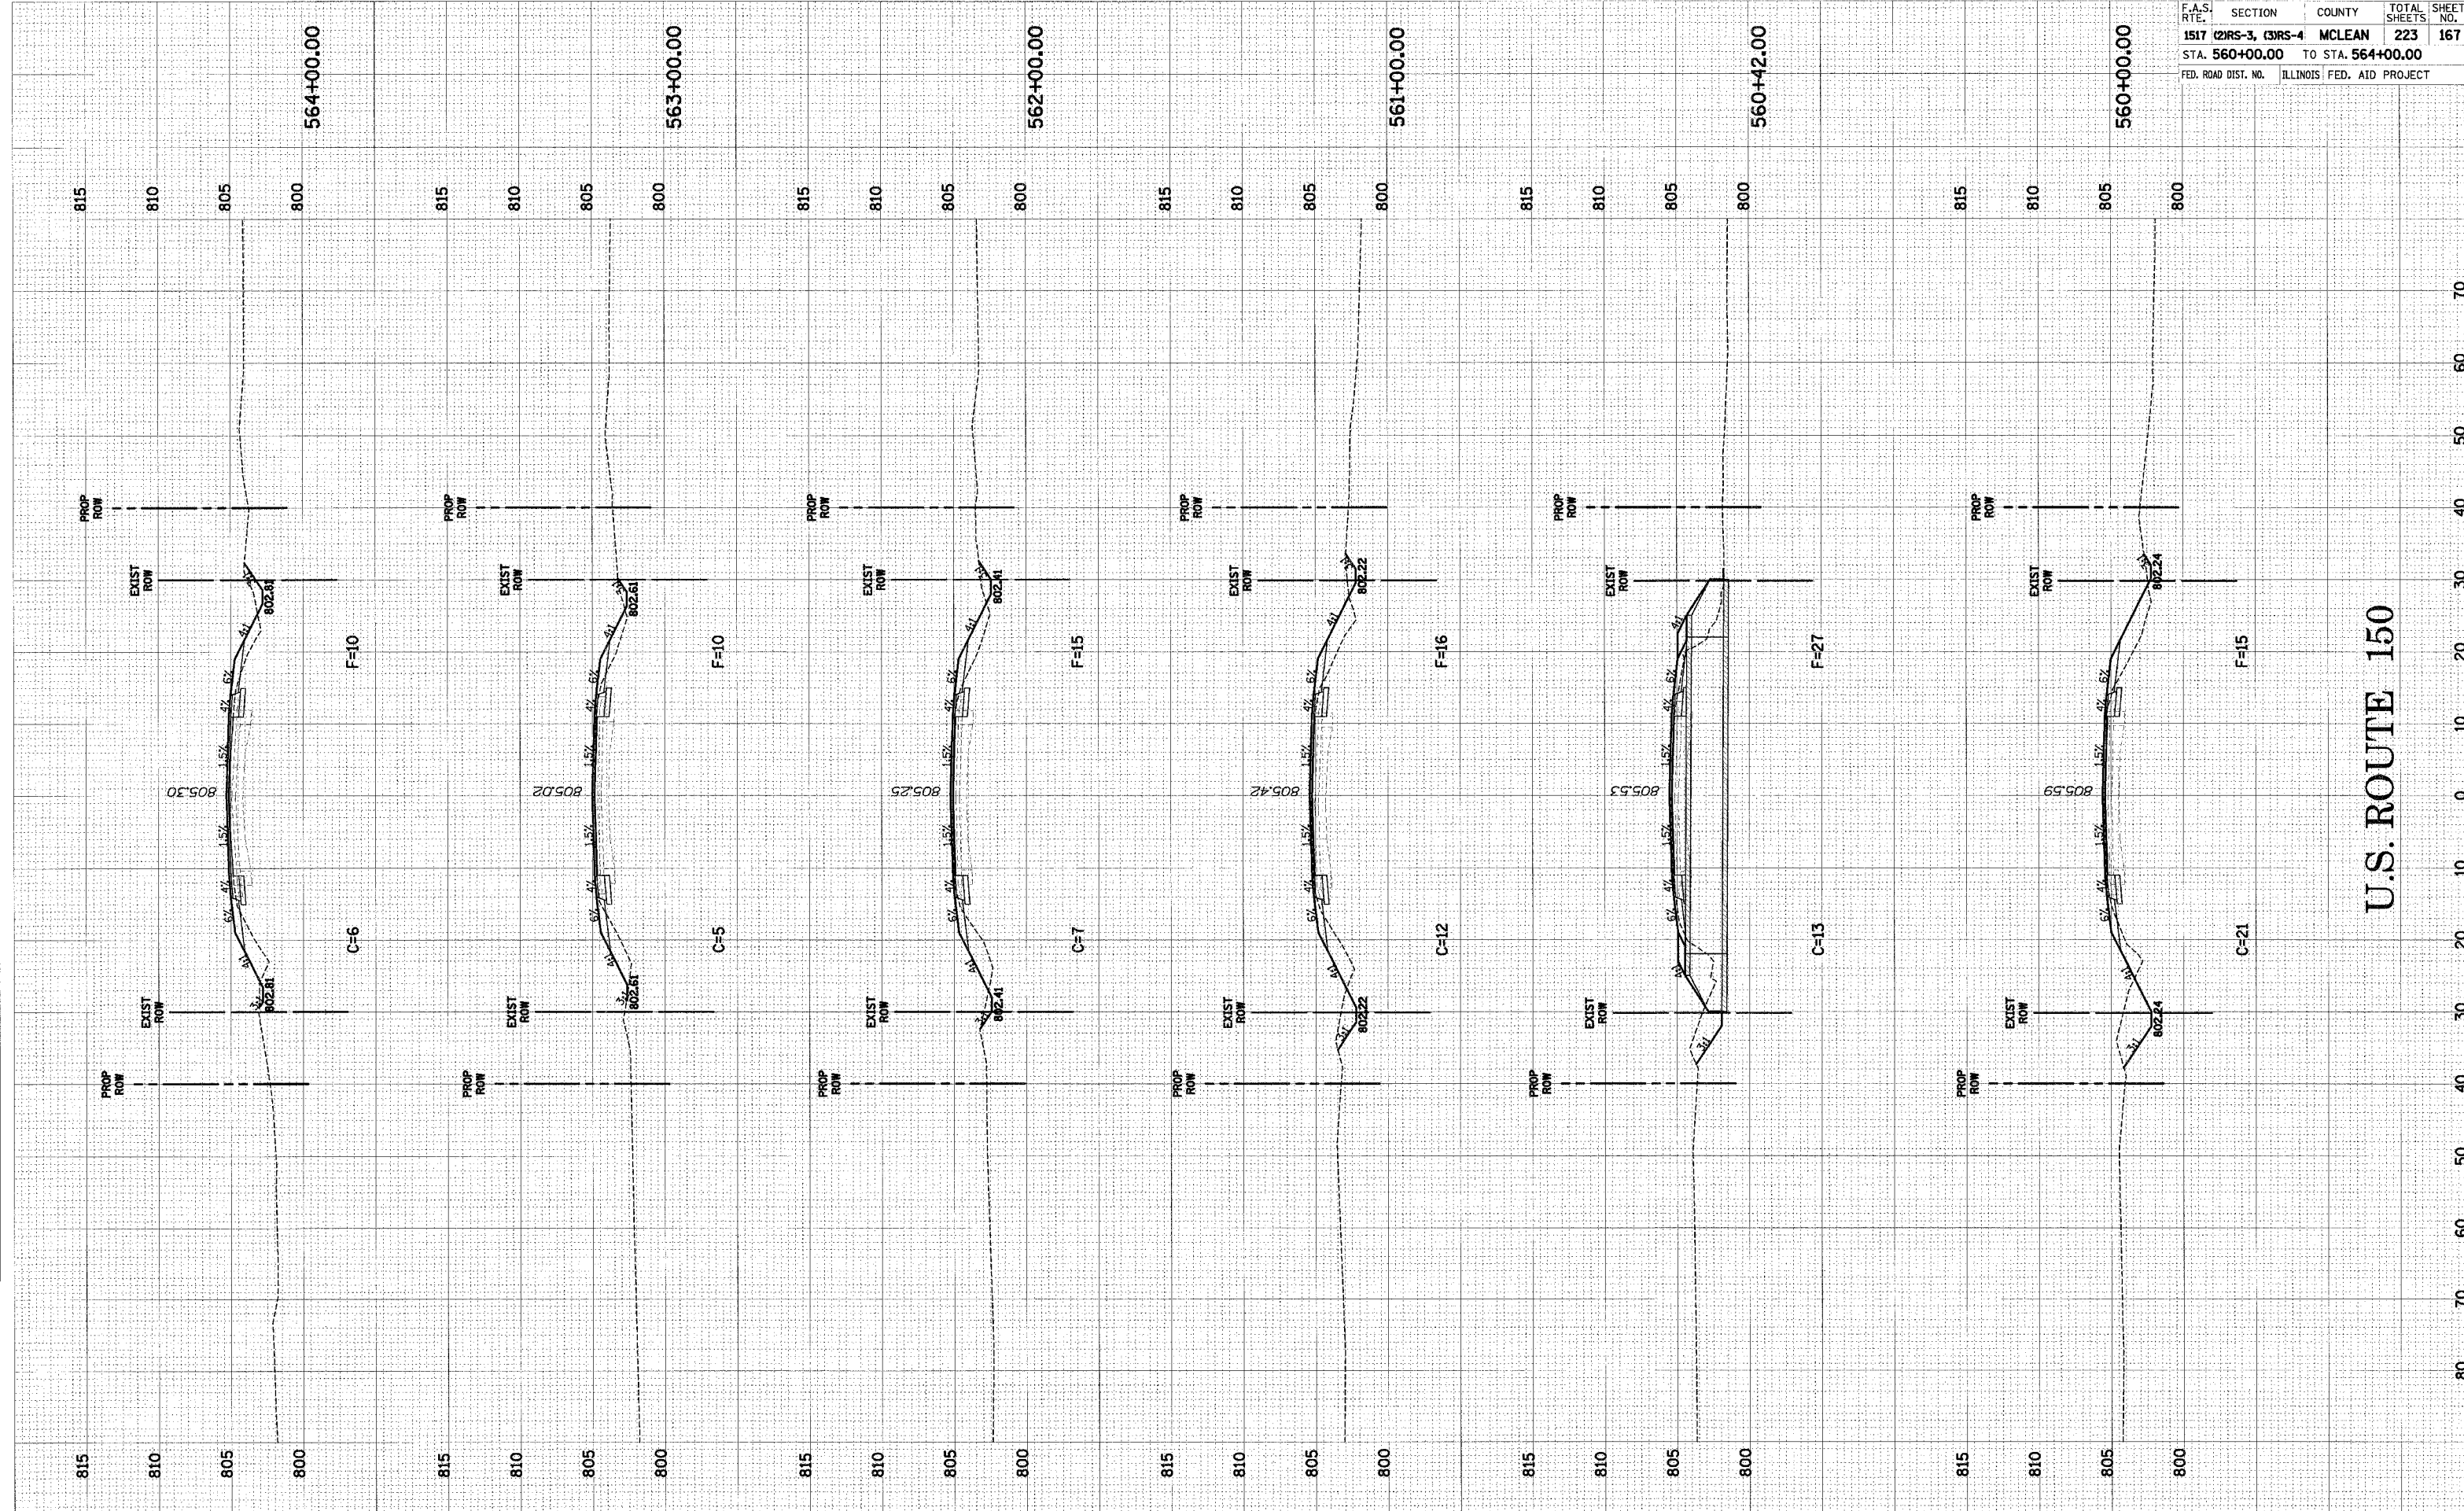

U.S. ROUTE 150 CROSS-SECTIONS STA. 560+00.00 TO STA. 564+00.00