


FINAL SURVEY	DATE
SURVEYED	BY
FLOTTED	
EDULATED	
NOTE BOOK	
AREAS CHECKED	
NO.	

ORIGINAL SURVEY	DATE
SURVEYED	BY
FLOTTED	
EDULATED	
NOTE BOOK	
AREAS CHECKED	
NO.	

F.A.S. RTE.	SECTION	COUNTY	TOTAL SHEETS	SHEET NO.
1517	(2)RS-3, (3)RS-4	MCLEAN	223	172
STA. 580+00.00		TO STA. 583+00.00		
FED. ROAD DIST. NO. ILLINOIS FED. AID PROJECT				

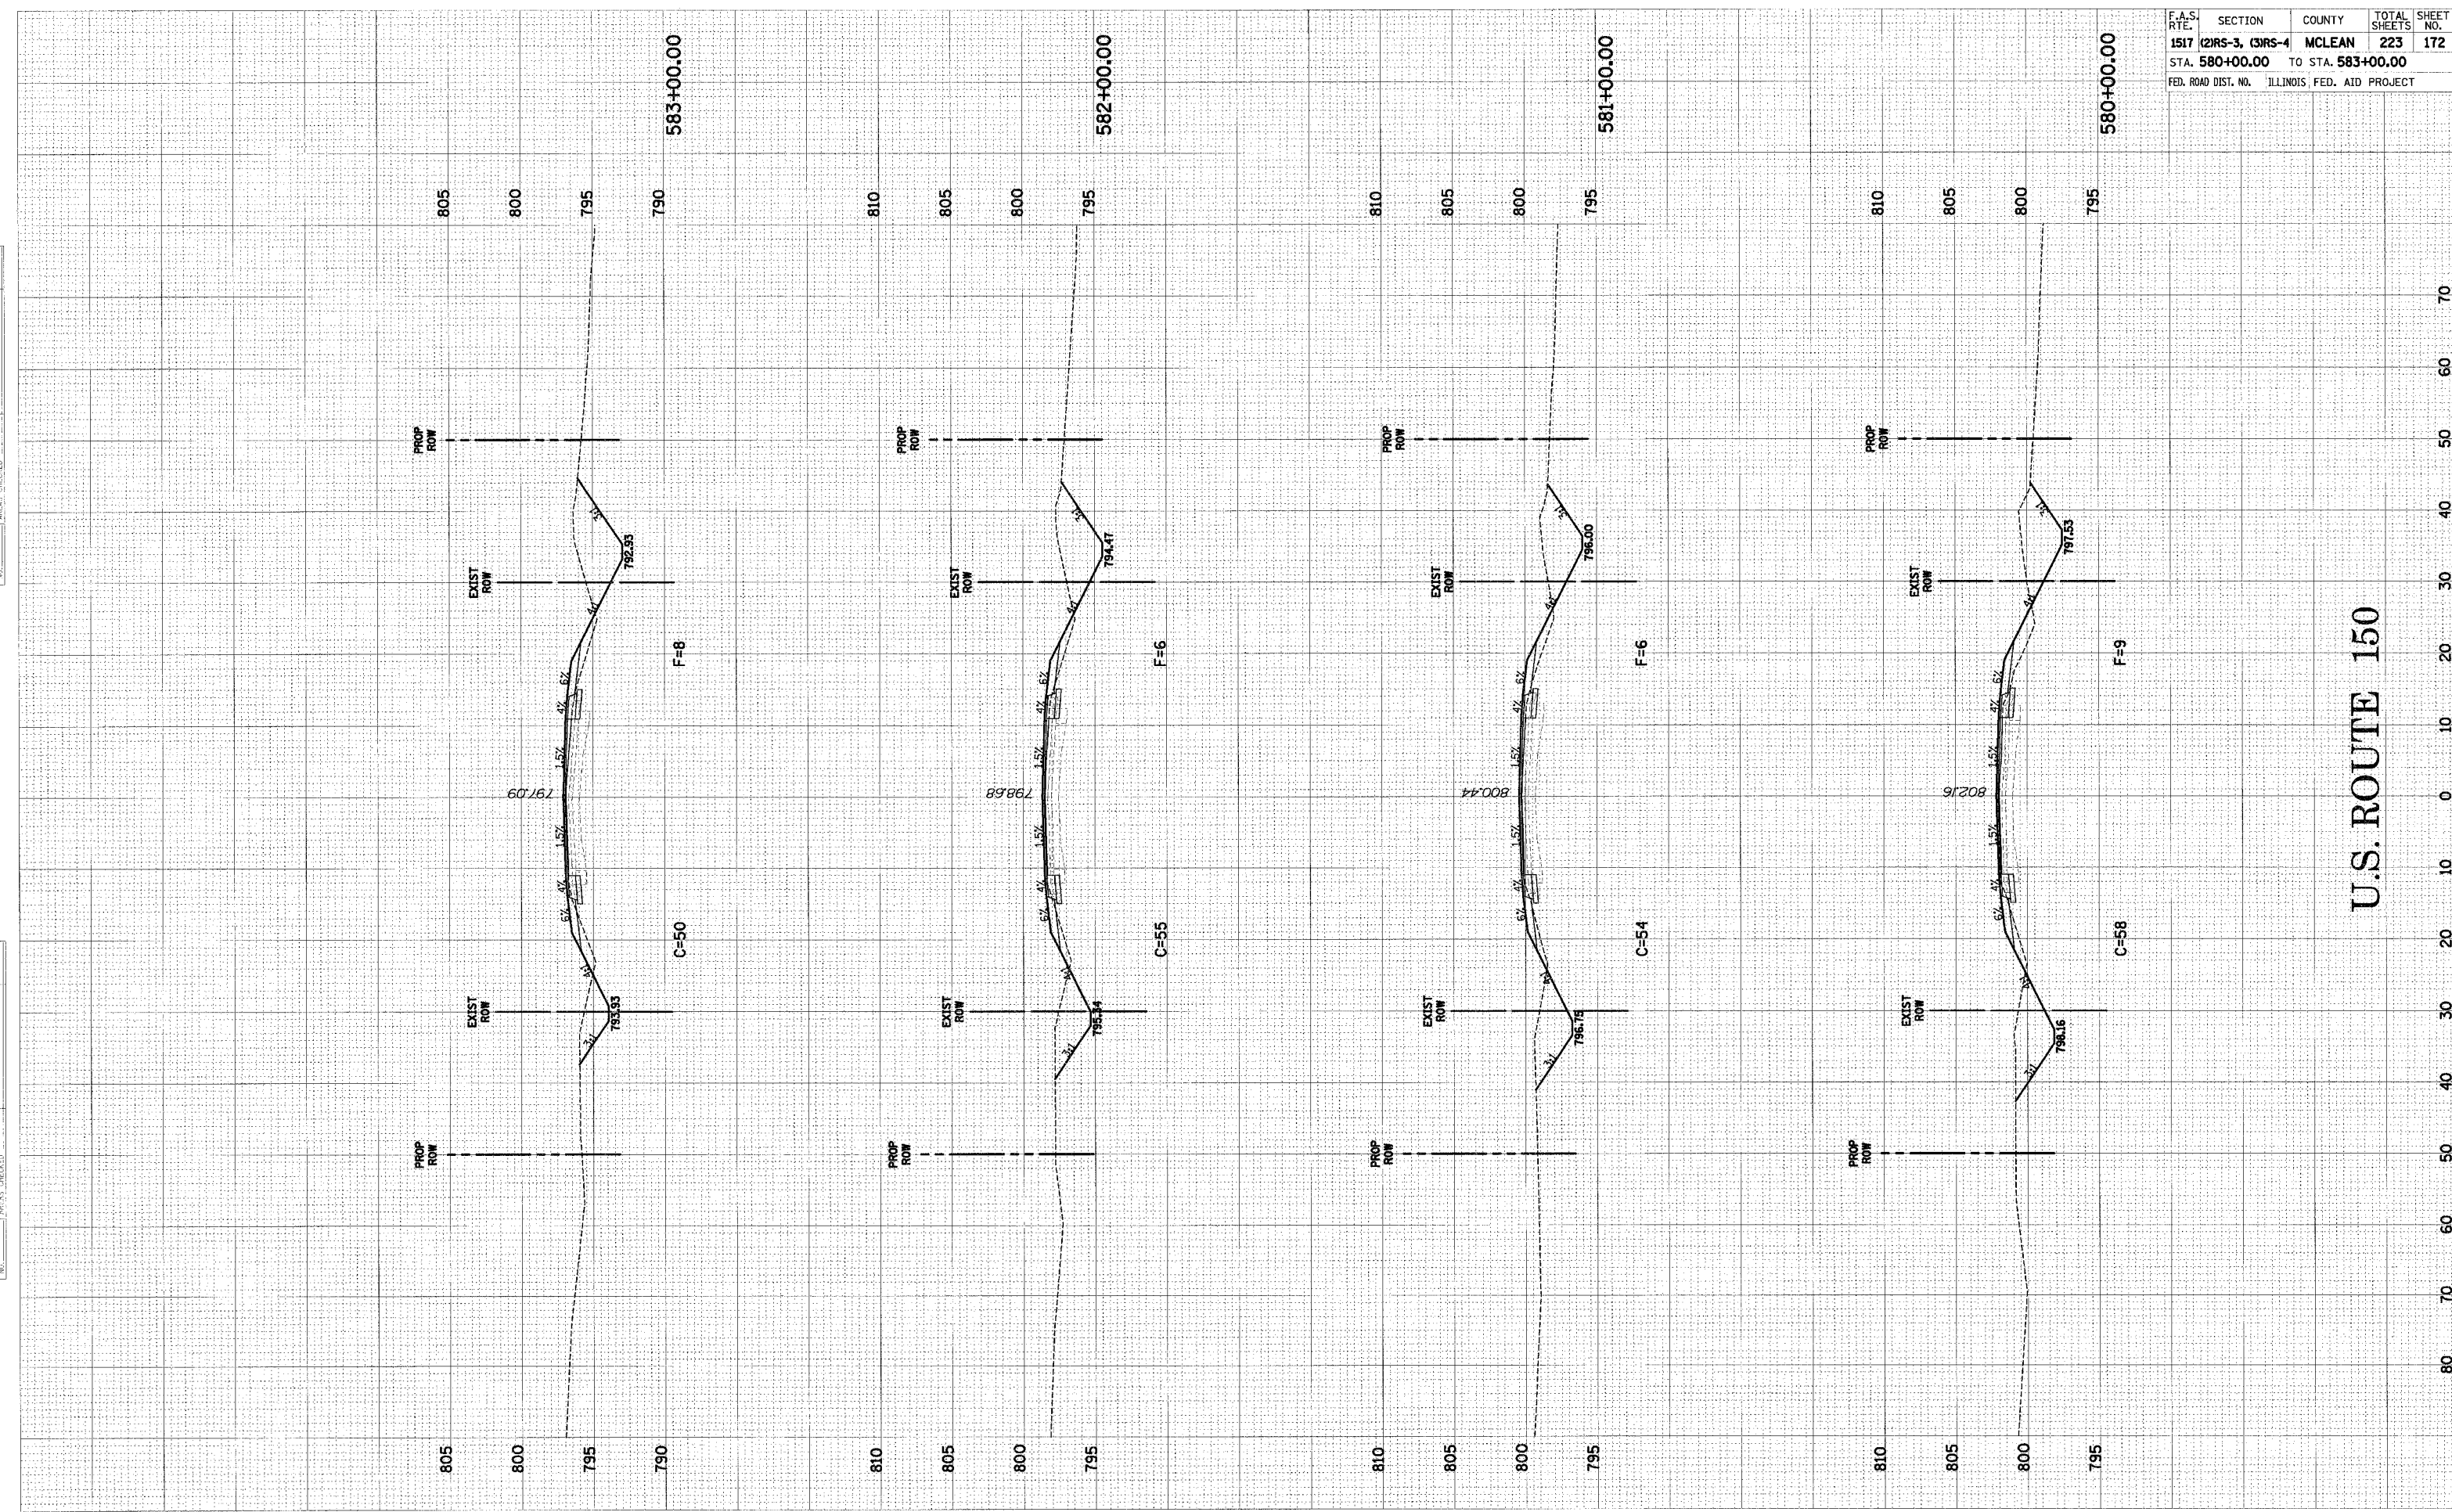

U.S. ROUTE 150

U.S. ROUTE 150 CROSS-SECTIONS STA. 580+00.00 TO STA. 583+00.00