


SURVEYED BY DATE
 CHECKED BY DATE
 F-VAL SURVEY
 NOTE BOOK TEMPLATE
 NO. AREAS CHECKED

ORIGINAL SURVEY BY DATE
 CHECKED BY DATE
 NOTE BOOK TEMPLATE
 NO. AREAS CHECKED

F.A.S. RTE.	SECTION	COUNTY	TOTAL SHEETS	SHEET NO.
1517	(2)RS-3, (3)RS-4	MCLEAN	223	178
STA. 607+00.00 TO STA. 610+87.25		ILLINOIS FED. AID PROJECT		

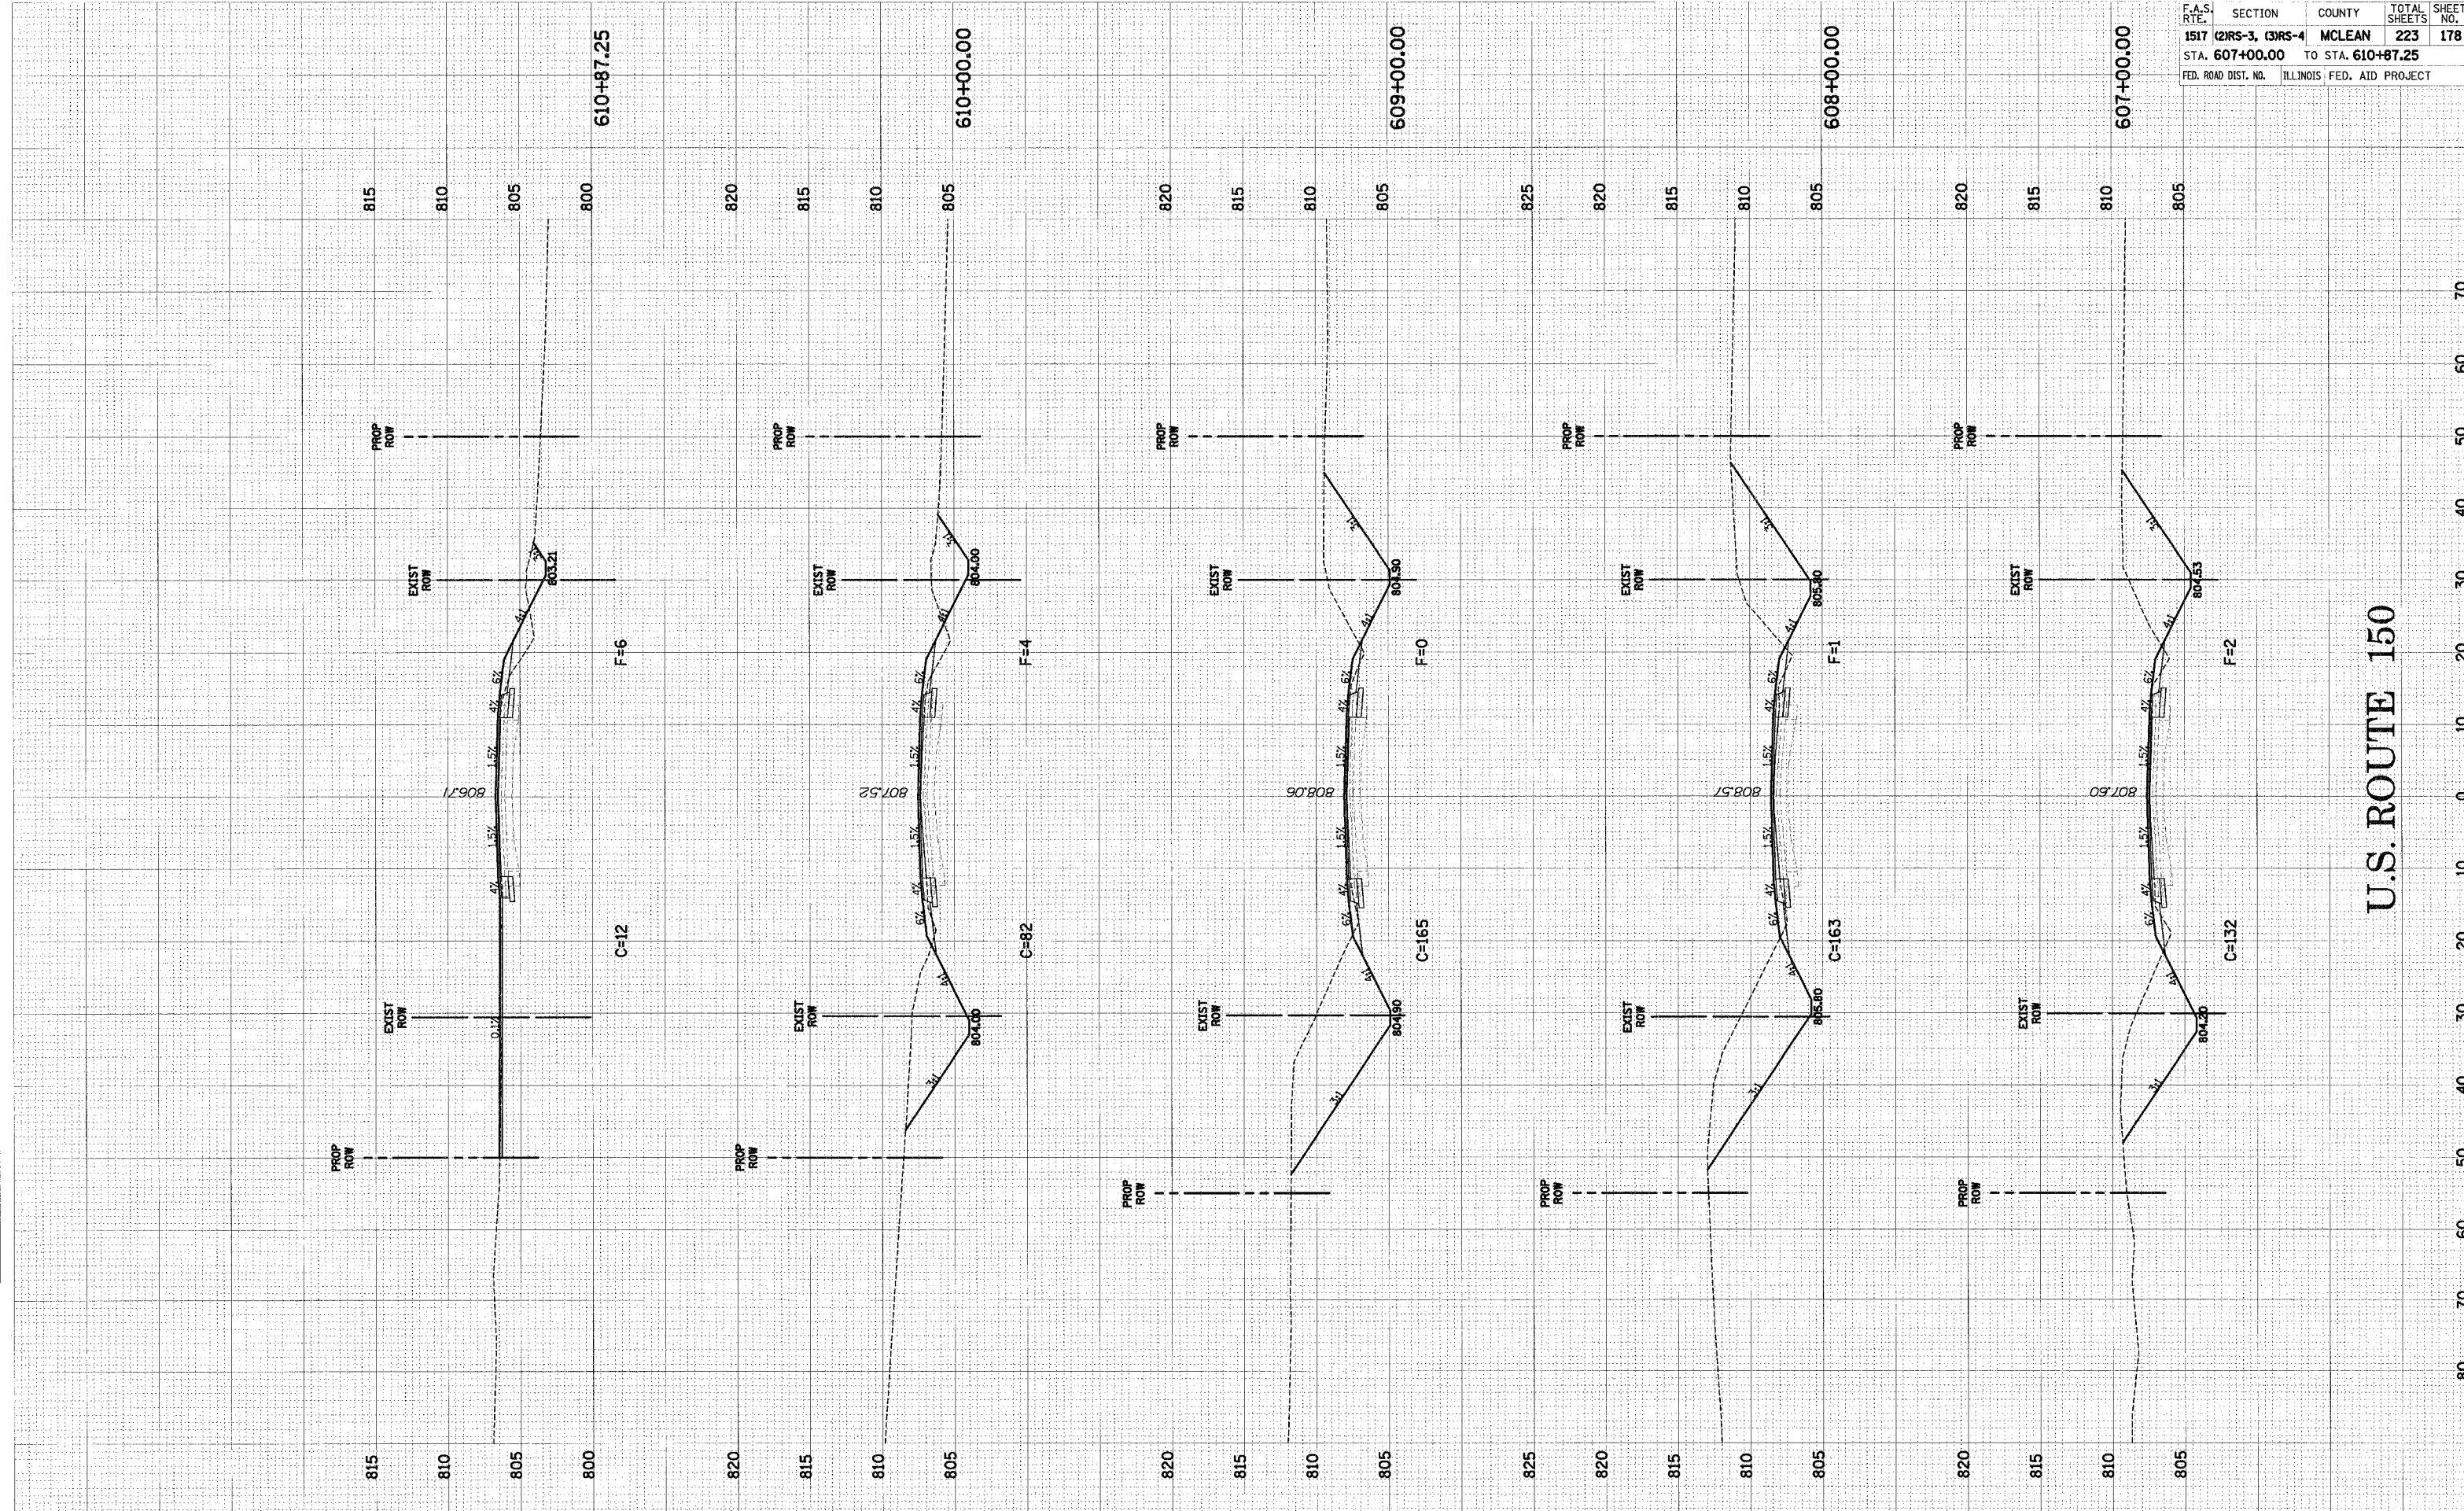

U.S. ROUTE 150

U.S. ROUTE 150 CROSS-SECTIONS STA. 607+00.00 TO STA. 610+87.25