


APPROVED	DATE
BY	
FINAL	
SUBJECT	
DATE	
NO.	
AREAS CHECKED	
AREAS CHECKED	

APPROVED	DATE
BY	
FINAL	
SUBJECT	
DATE	
NO.	
AREAS CHECKED	
AREAS CHECKED	

F.A.S. RTE.	SECTION	COUNTY	TOTAL SHEETS	SHEET NO.
1517	(2)RS-3, (3)RS-4	MCLEAN	223	184
STA. 636+00.00		TO STA. 640+38.97		
FED. ROAD DIST. NO.	ILLINOIS	FED. AID PROJECT		

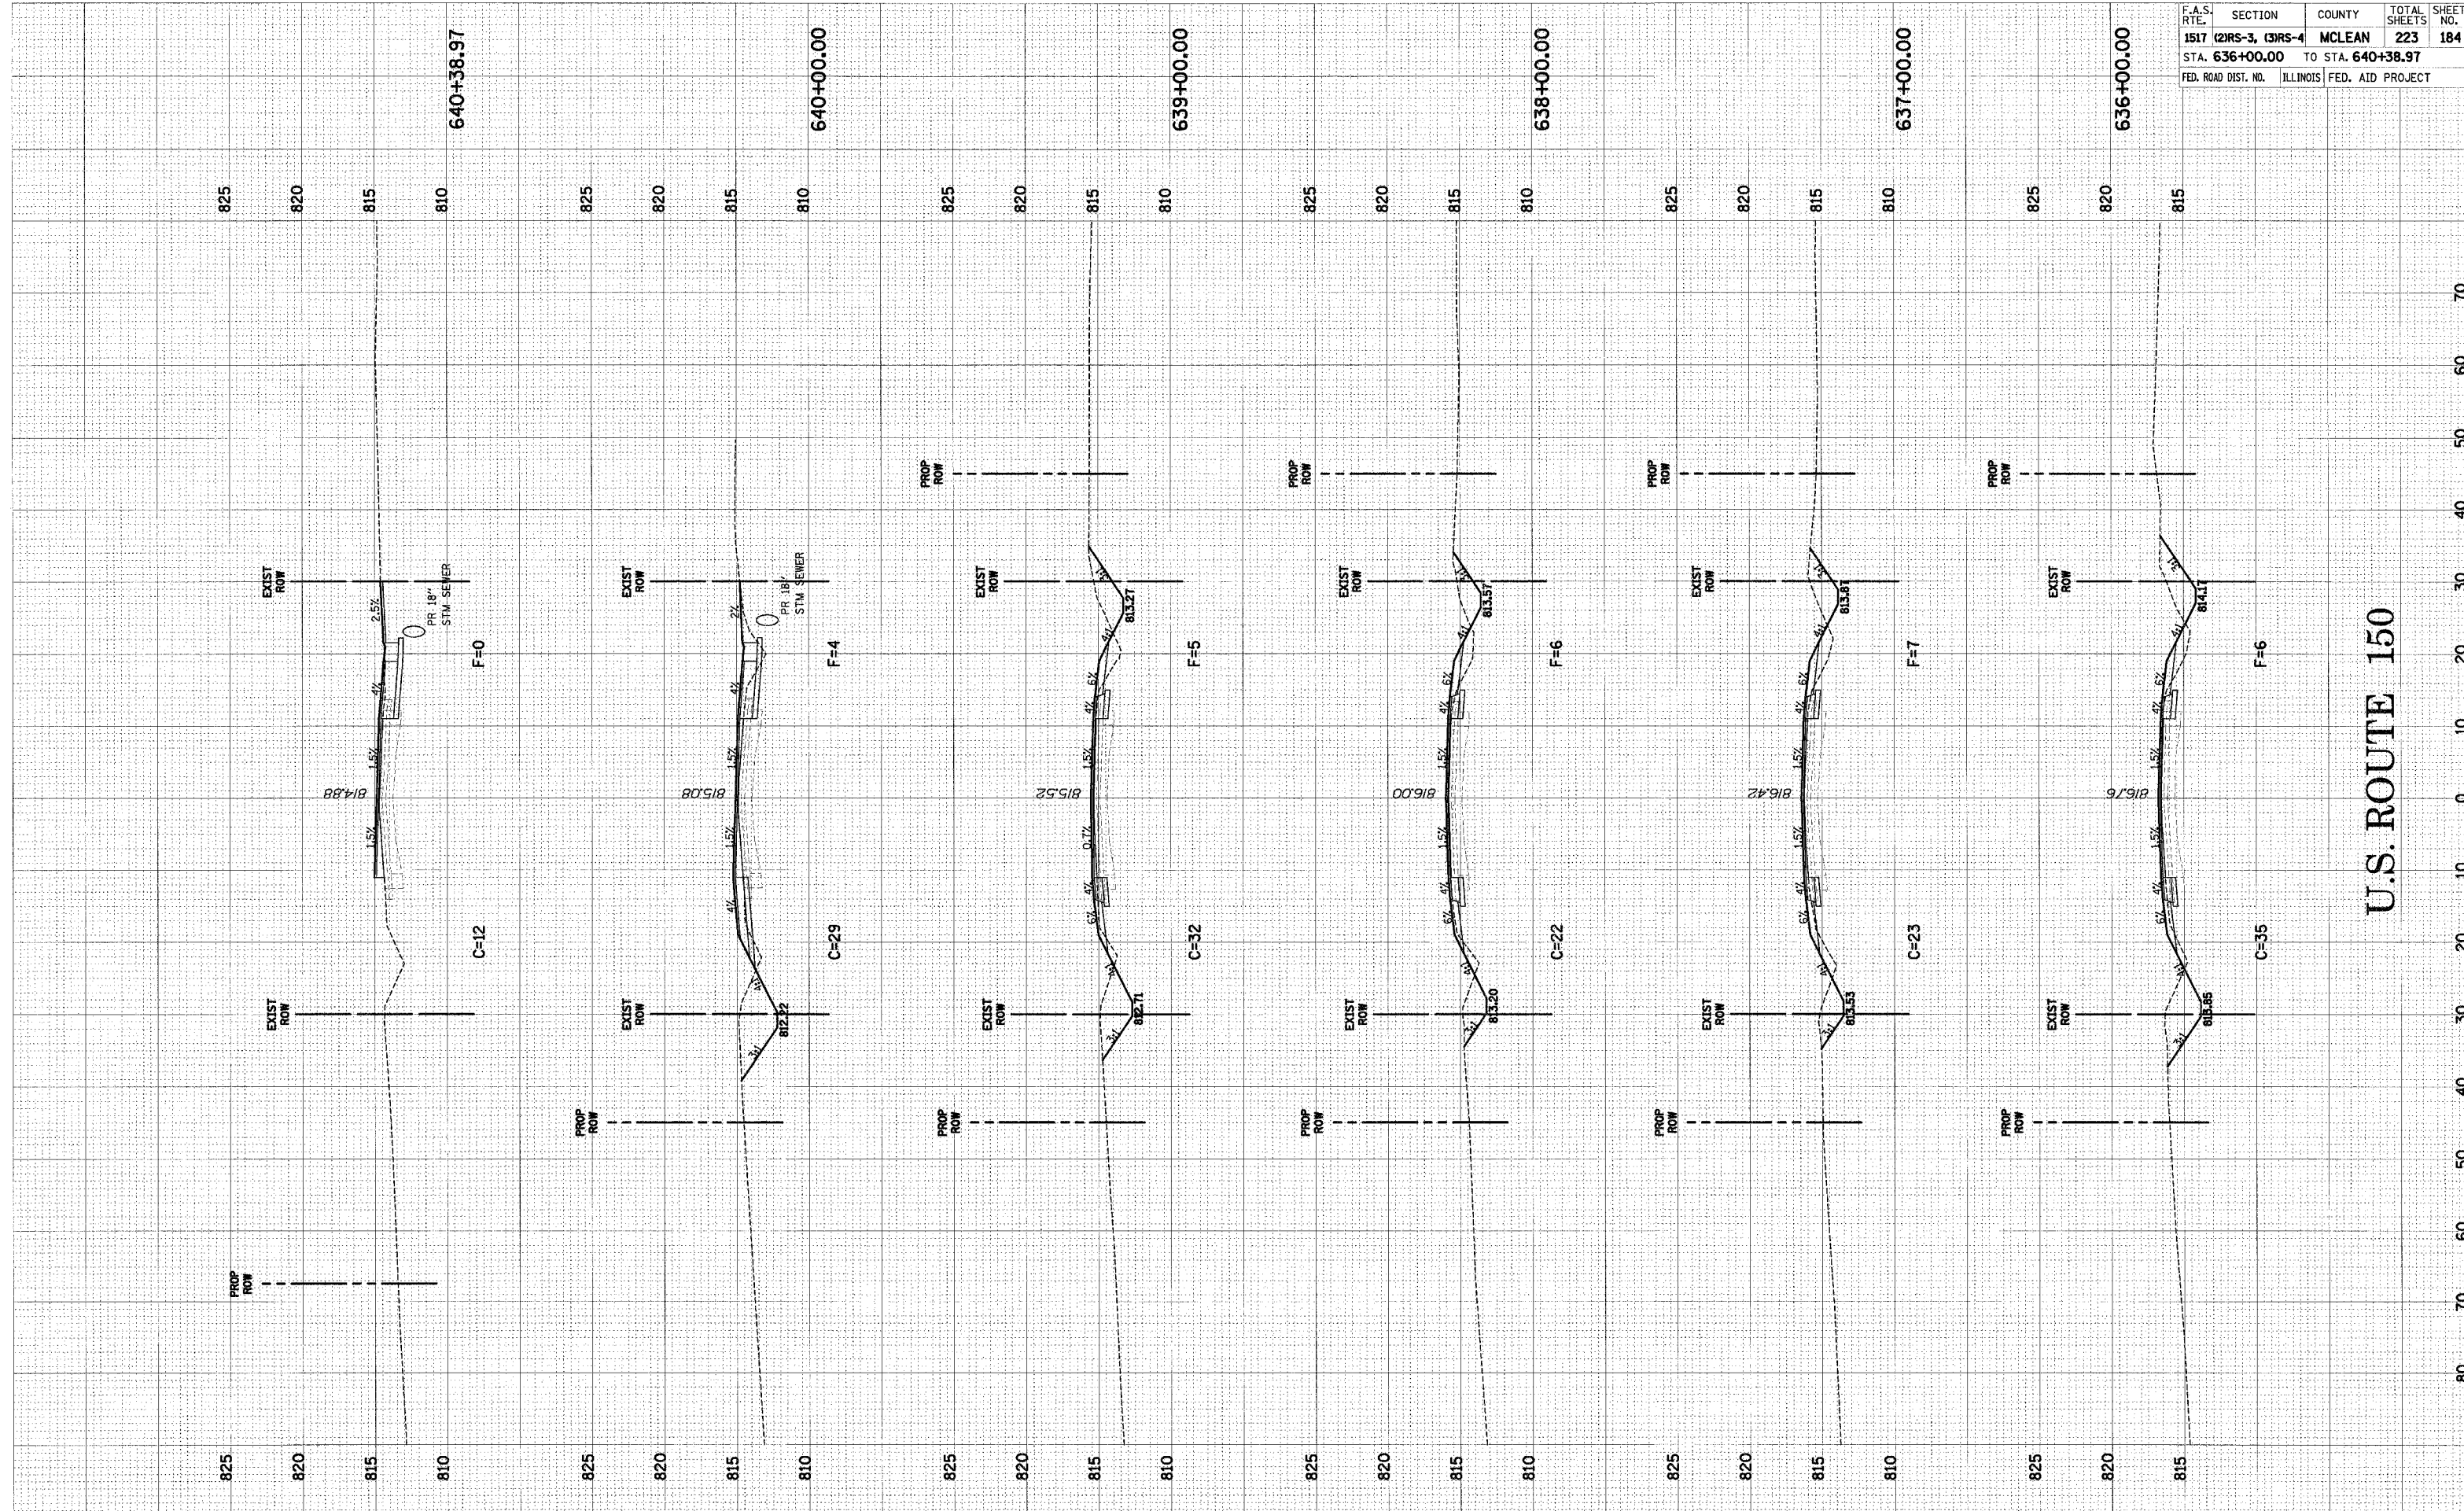

U.S. ROUTE 150

U.S. ROUTE 150 CROSS-SECTIONS STA. 636+00.00 TO STA. 640+38.97