


FINAL SURVEY	DATE
SHRIVED	BY
NOTE BOOK	NO.
TEMPLATE	AREAS CHECKED
AREAS	

ORIGINAL SURVEY	DATE
SHRIVED	BY
NOTE BOOK	NO.
TEMPLATE	AREAS CHECKED
AREAS	

F.A.S. RTE.	SECTION	COUNTY	TOTAL SHEETS	SHEET NO.
1517	(2)RS-3, (3)RS-4	MCLEAN	223	186
STA. 646+00.00		TO STA. 650+00.00		
FED. ROAD DIST. NO.		ILLINOIS FED. AID PROJECT		

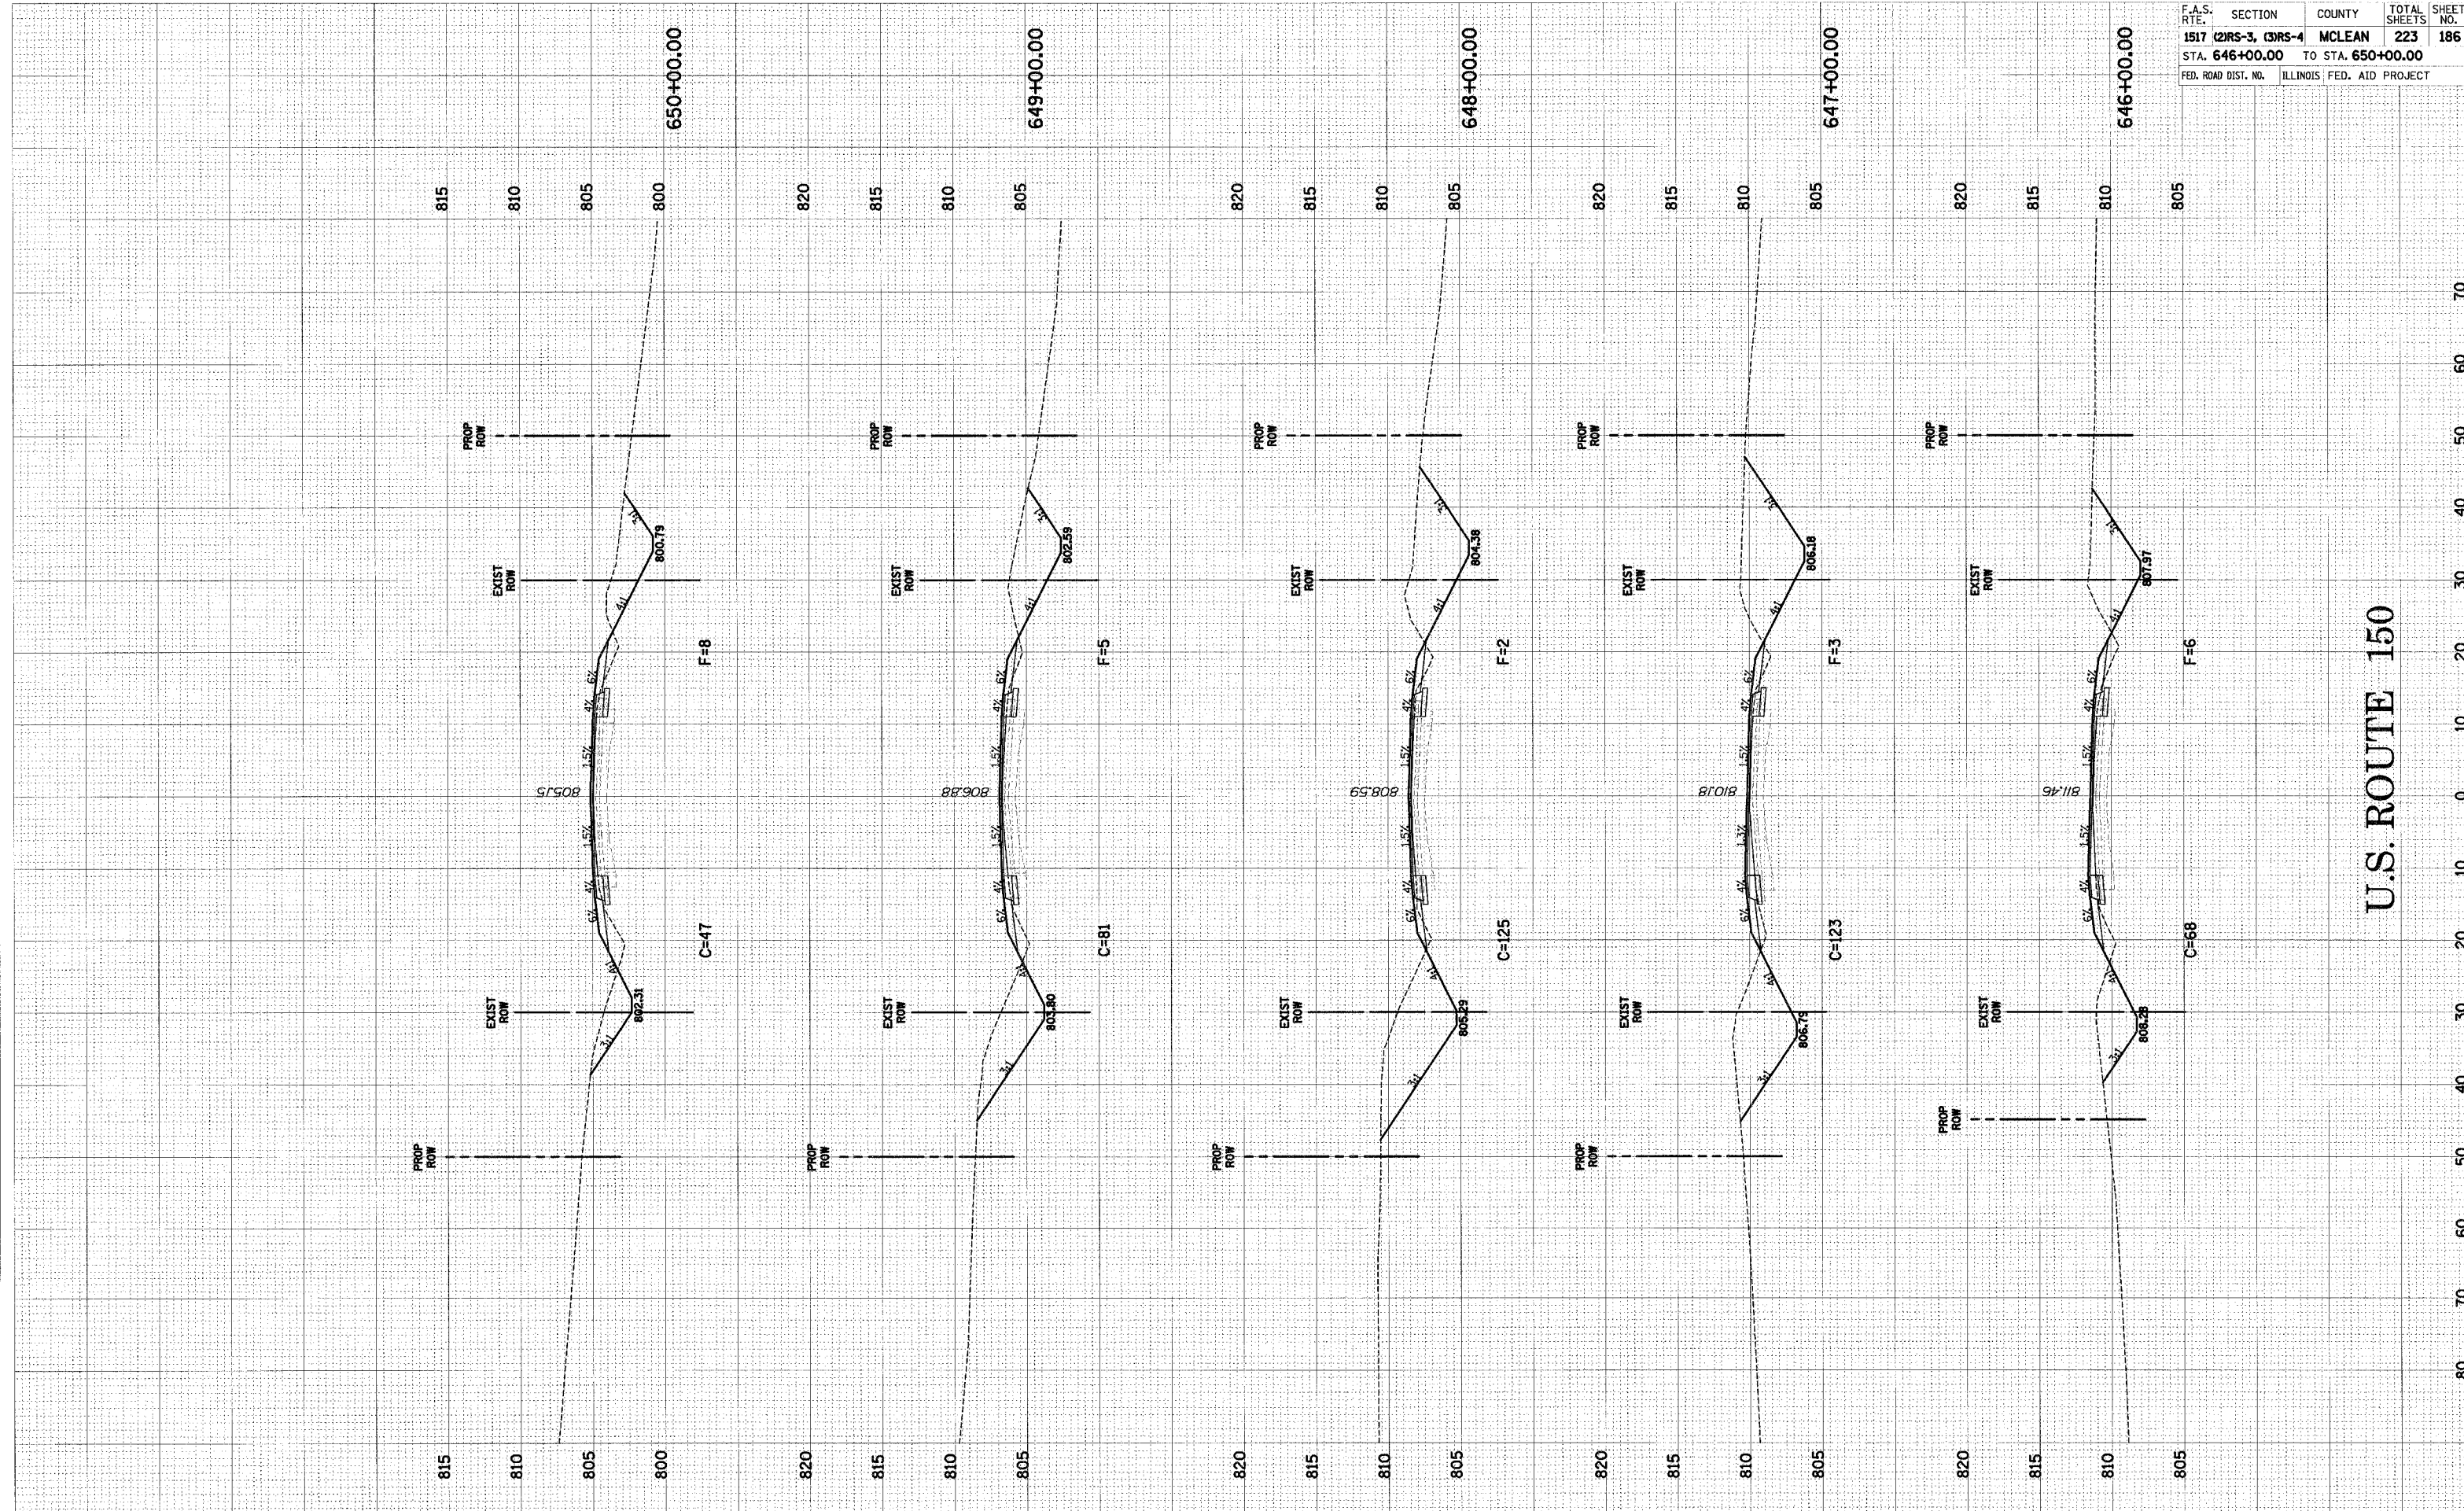

U.S. ROUTE 150

U.S. ROUTE 150 CROSS-SECTIONS STA. 646+00.00 TO STA. 650+00.00