

F.A.I. RTE.	SECTION	COUNTY	TOTAL SHEETS	SHEET NO.
57	(27-38)I-1 & (27-1)I-2	FORD	14	1
ILLINOIS				

STATE OF ILLINOIS
DEPARTMENT OF TRANSPORTATION
DIVISION OF HIGHWAYS

PROPOSED HIGHWAY PLANS

FAI ROUTE 57 (I-57)
SECTION (27-38)I-1 & (27-1)I-2
PROJECT

FORD COUNTY
PAVEMENT PATCHING
C-93-073-06

INDEX OF SHEETS

1. COVER SHEET
2. GENERAL NOTES
- 3 - 4. SUMMARY OF QUANTITIES
5. TYPICAL SECTIONS
- 6 - 7. PATCHING SCHEDULES
8. SCHEDULES AT S.N. 027-0048
9. EXISTING PLAN DETAILS AT S.N. 027-0048
10. PROPOSED PLAN DETAILS AT S.N. 027-0049
11. CLASS A PATCHING DETAILS
12. SHOULDER RUMBLE STRIP DETAIL
13. TRAFFIC CONTROL AND PROTECTION, STANDARD 701402 (SPECIAL)
14. TYPICAL PAVEMENT MARKINGS

STANDARDS


- | | |
|-----------|---|
| 000001-04 | STANDARD SYMBOLS, ABBREVIATIONS AND PATTERNS |
| 001001 | AREAS OF REINFORCEMENT BARS |
| 001006 | DECIMAL OF AN INCH AND OF A FOOT |
| 420001-06 | PAVEMENT JOINTS |
| 421001-01 | BAR REINFORCEMENT FOR CRC PAVEMENT |
| 442001-02 | CLASS A PATCHES |
| 482006-01 | BITUMINOUS SHOULDER ADJACENT TO RIGID PAVEMENT |
| 635011-01 | REFLECTOR MARKER AND MOUNTING DETAILS |
| 701101-01 | OFF-ROAD OPERATIONS MULTILANE, 4.5 m (15') TO 600 mm (24") FROM PAVEMENT EDGE |
| 701106-01 | OFF-ROAD OPERATIONS, MULTILANE, MORE THAN 4.5 m (15') AWAY |
| 701400-02 | APPROACH TO LANE CLOSURE, FREEWAY/EXPRESSWAY |
| 701401-03 | LANE CLOSURE, FREEWAY/EXPRESSWAY |
| 701411-03 | LANE CLOSURE, MULTILANE, AT ENTRANCE OR EXIT RAMP FOR SPEEDS ≥ 45 MPH |
| 701426-02 | LANE CLOSURE, MULTILANE INTERMITTENT OR MOVING OPERATION, FOR SPEEDS ≥ 45 MPH |
| 702001-06 | TRAFFIC CONTROL DEVICES |
| 704001-02 | TEMPORARY CONCRETE BARRIER |
| 781001-02 | TYPICAL APPLICATIONS RAISED REFLECTIVE PAVEMENT MARKERS |

MICROFILMED _____
REEL NUMBER _____
AWARDED _____
RESIDENT ENGINEER _____
AS BUILT CHANGES WERE MADE
ON THE FOLLOWING SHEETS _____


DISTRICT 3 NO. 1-815-434-6131
PROJECT ENGINEER: JOE KANNEL 1-815-434-8420
UNIT CHIEF: RON WOODSHANK 1-815-434-8419

J.U.L.I.E.
JOINT UTILITY LOCATION INFORMATION FOR EXCAVATION
1-800-892-0123

CONTRACT NO. 66653

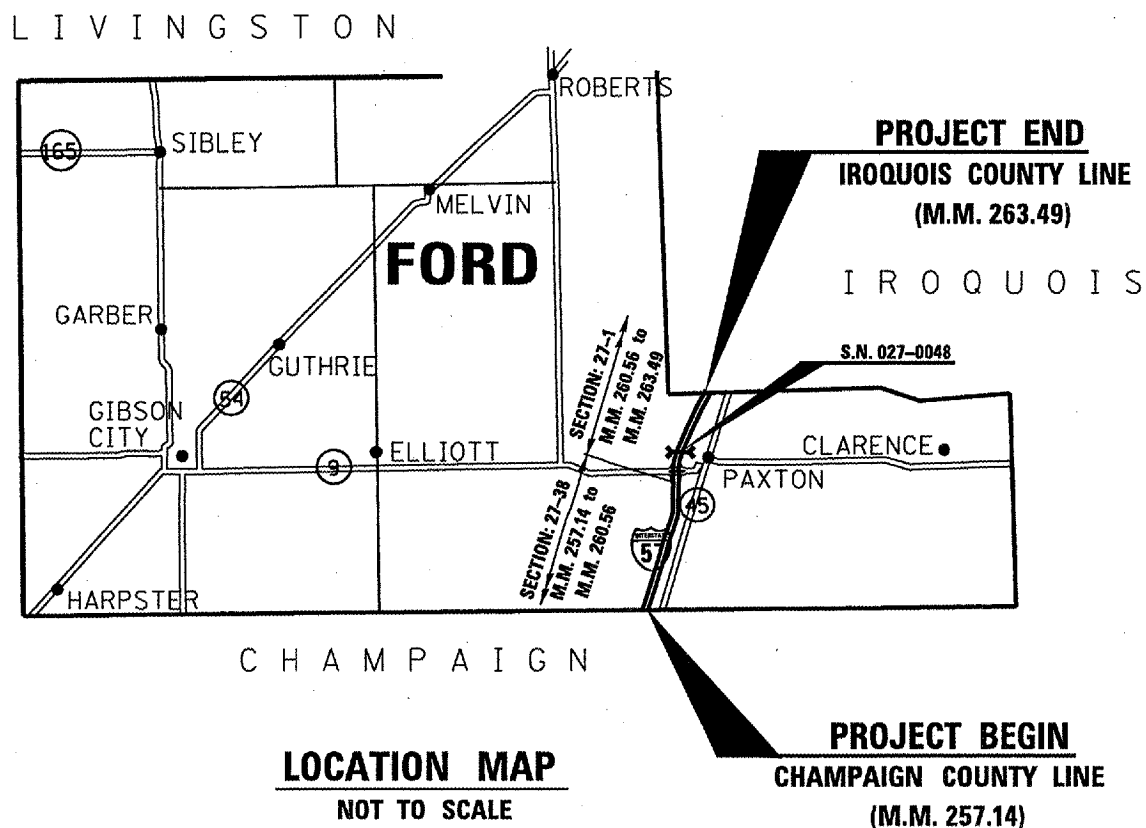

GROSS LENGTH OF PROJECT (NB) = 33528 FEET 6.3 MI
NET LENGTH OF PROJECT (NB) = 78 FEET 0.01 MI
GROSS LENGTH OF PROJECT (SB) = 33528 FEET 6.3 MI
NET LENGTH OF PROJECT (SB) = 580 FEET 0.11 MI

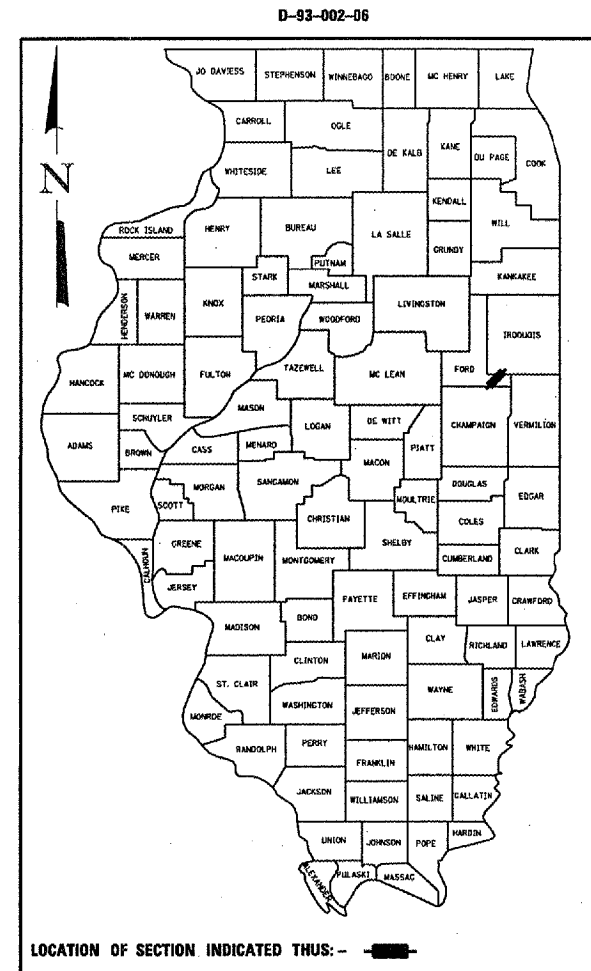

FUNCTIONAL CLASSIFICATION
RURAL: INTERSTATE
FAI ROUTE 57
2005 ADT = 16500
P.V = 66.9% M.U. = 28.4% S.U. = 4.5%

STATE OF ILLINOIS
DEPARTMENT OF TRANSPORTATION
DIVISION OF HIGHWAYS

SUBMITTED 5/16 2006

Angus L. Alonzo
DEPUTY DIRECTOR OF HIGHWAYS, REGION ENGINEER

June 30, 2006
J. Mike Lane
ENGINEER OF DESIGN AND ENVIRONMENT

June 30, 2006
Clinton R. Sees, P.E.
DIRECTOR OF HIGHWAYS, CHIEF ENGINEER

**PRINTED BY THE AUTHORITY
OF THE STATE OF ILLINOIS**