


F.A.P. RTE.	SECTION	COUNTY	TOTAL SHEETS	SHEET NO.
330	(1R)I	KANKAKEE	9	9
ILLINOIS				

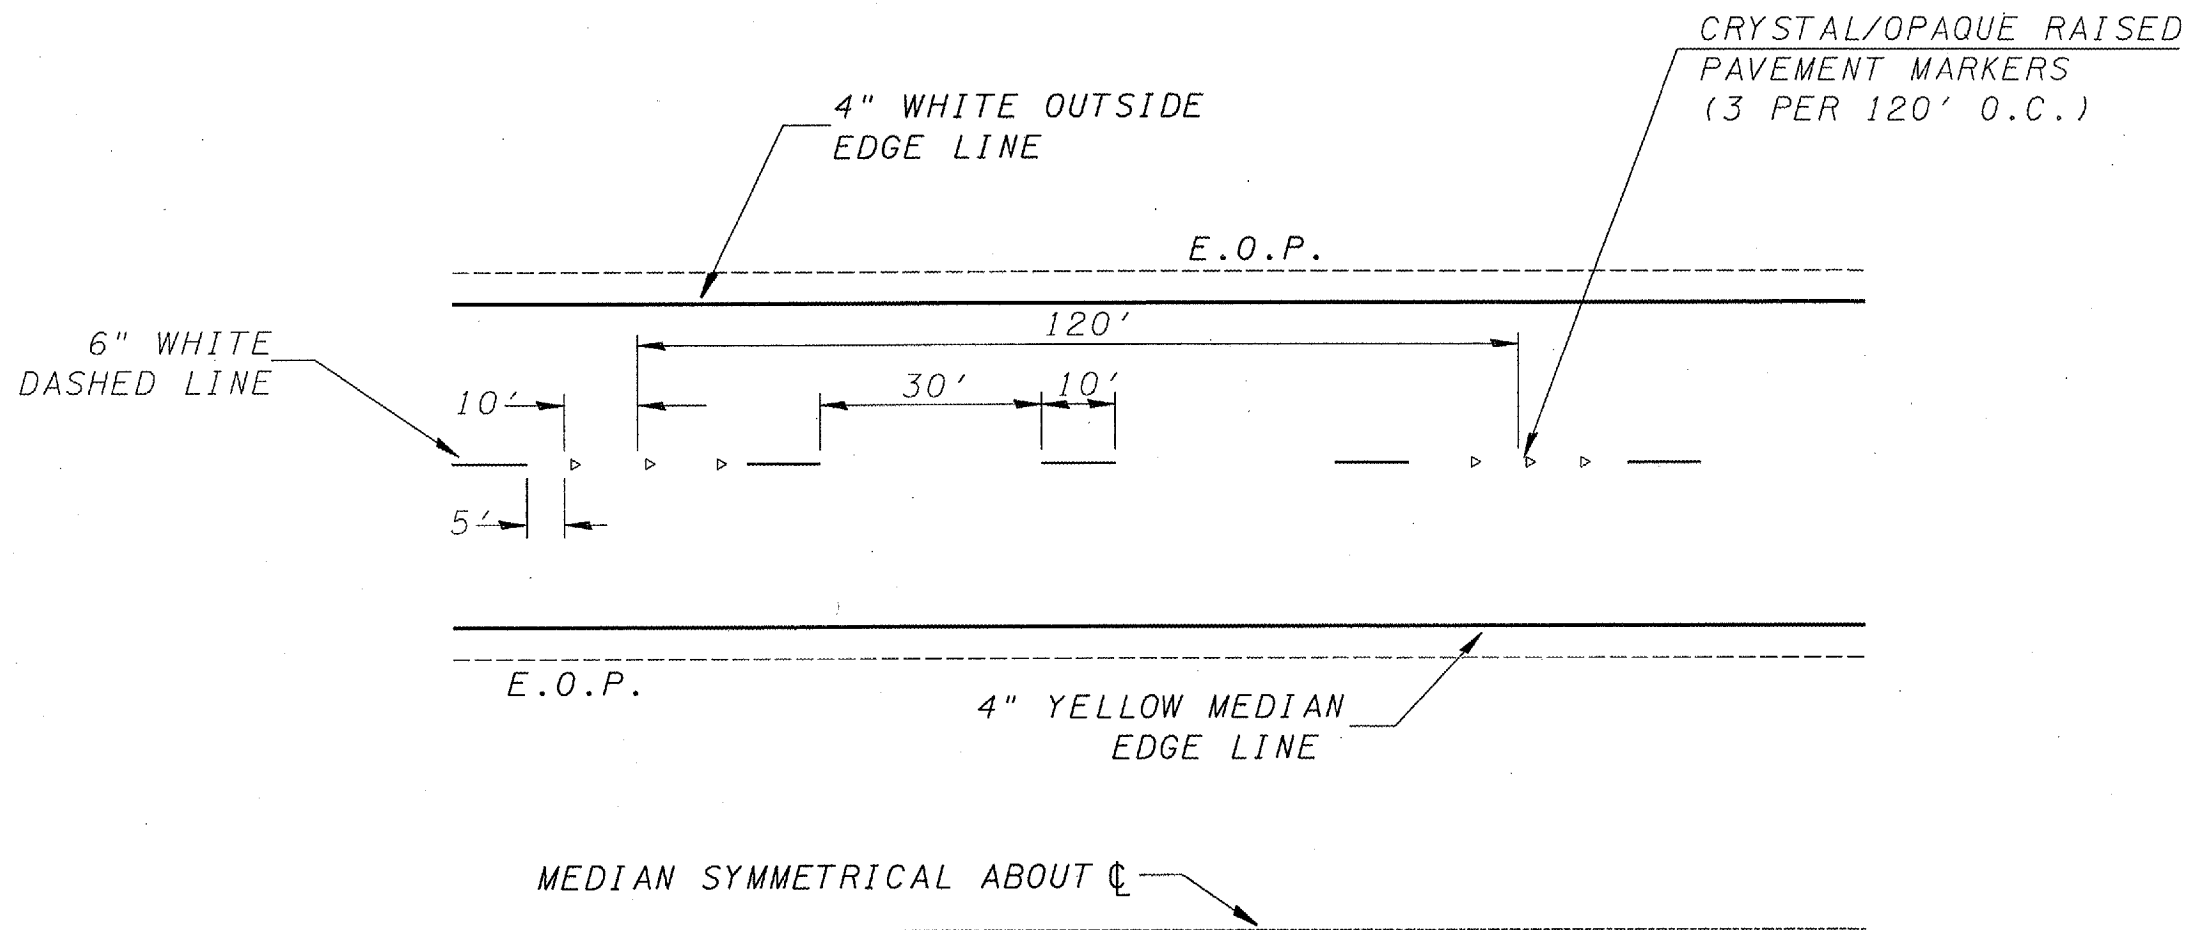

TYPICAL PAVEMENT MARKINGS

Date: April 25, 2015
 File Name: c:\projects\csm\m7\m318\ds\shldgn

REVISIONS	
NAME	DATE

ILLINOIS DEPARTMENT OF TRANSPORTATION
TYPICAL PAVEMENT MARKING
 FAP 41 (IL 17)
 SECTION: (1R)I
 KANKAKEE COUNTY