


F.A.S. RTE.	SECTION	COUNTY	TOTAL SHEETS	SHEET NO.
1671	-	DOUGLAS	181	160
STA. 1148+50.00		TO STA. 1149+00.00		
FED. ROAD DIST. NO.		ILLINOIS	FED. AID PROJECT	
* 1445BR-2 & 22VBR-1				

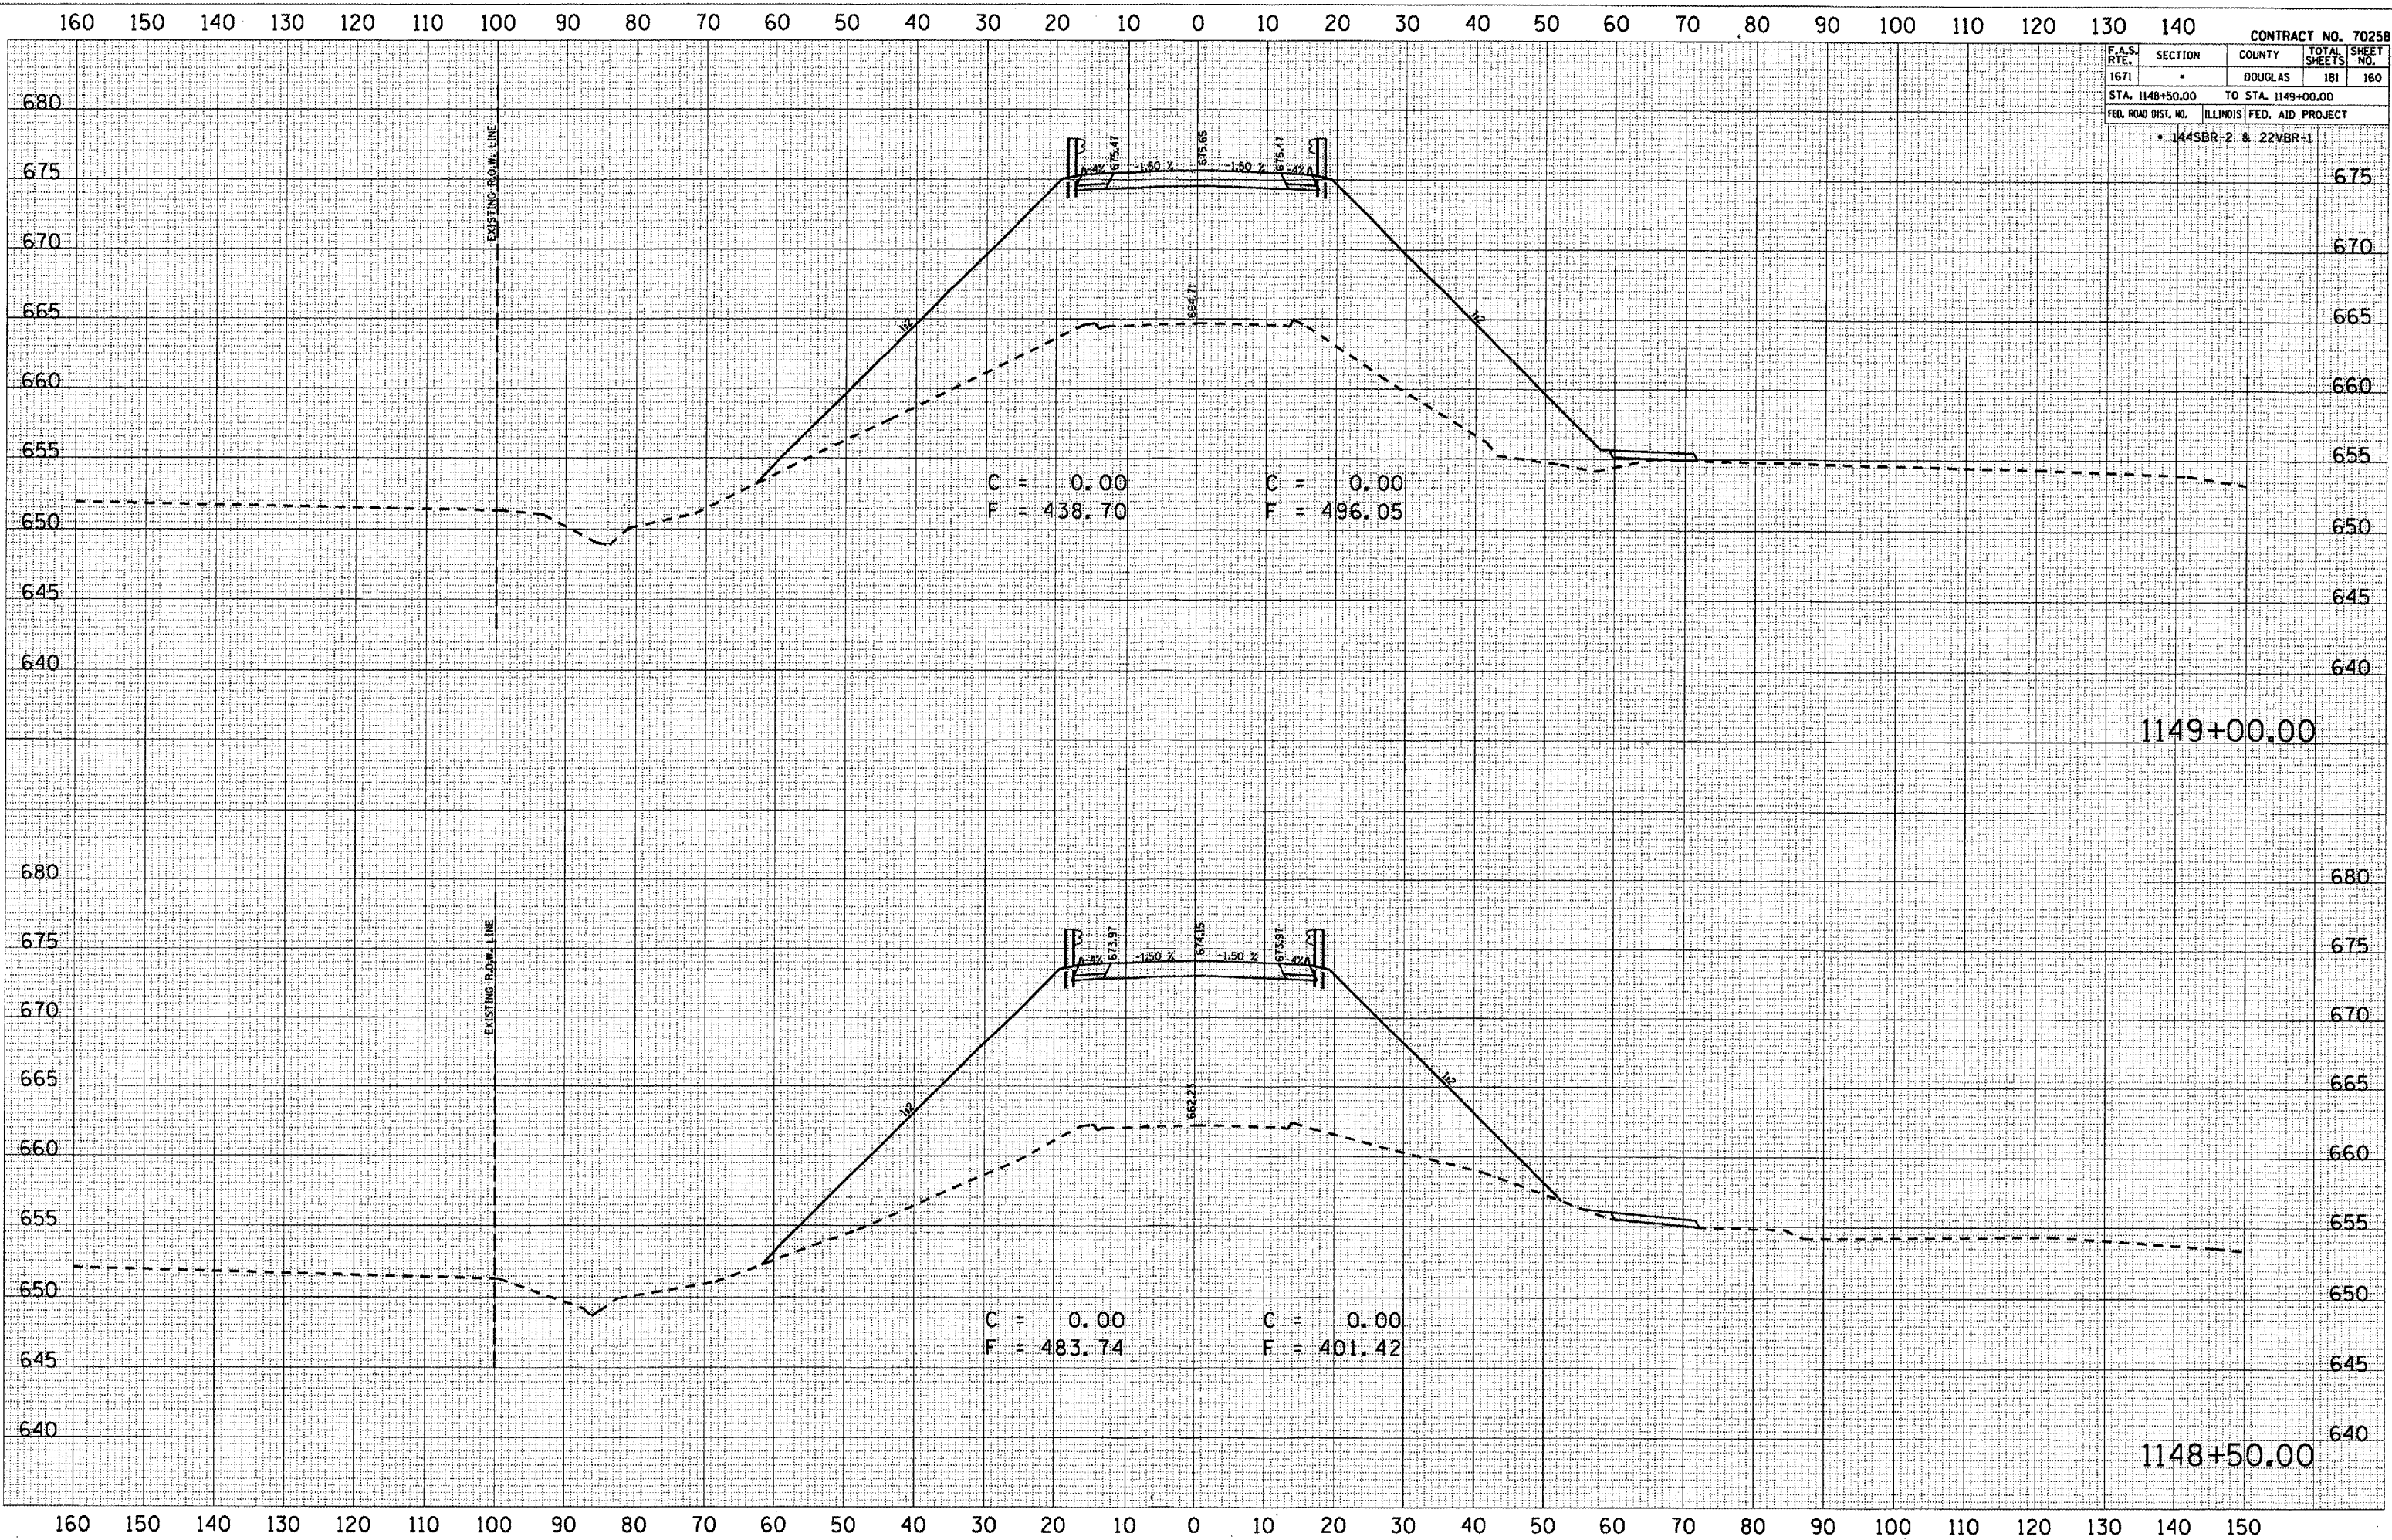

DATE	
BY	
NO. _____	
FINAL SURVEY	SURVEYED
NOTE BOOK	PLOTTED
NO. _____	TEMPLATE
	AREAS CHECKED

DATE	
BY	
NO. _____	
ORIGINAL SURVEY	SURVEYED
NOTE BOOK	PLOTTED
NO. _____	TEMPLATE
	AREAS CHECKED

PLOT DATE : 7/13/2006
 FILE NAME : c:\p\1148+50\1148+50.dwg
 PLOT SCALE : 21.1703 / IN.
 USER NAME : p1148+50