


DATE	
BY	
REVISION	
NO.	
AREAS CHECKED	
AREAS	
NOTE BOOK	
TEMPLATE	
FLIPPED	
SURVEY	
FIN.	

DATE	
BY	
REVISION	
NO.	
AREAS CHECKED	
AREAS	
NOTE BOOK	
TEMPLATE	
FLIPPED	
SURVEY	
ORIGINAL	

\* PARK ROADS  
 \*\* SFWA PARK ROADS 2003-1  
 \*\*\* MOULTRIE AND SHELBY

F.A.P. R/L	SECTION	COUNTY	TOTAL SHEETS	SHEET NO.
*	**	***	310	159
STA.		TO STA.		
CONTRACT NO. 74155				

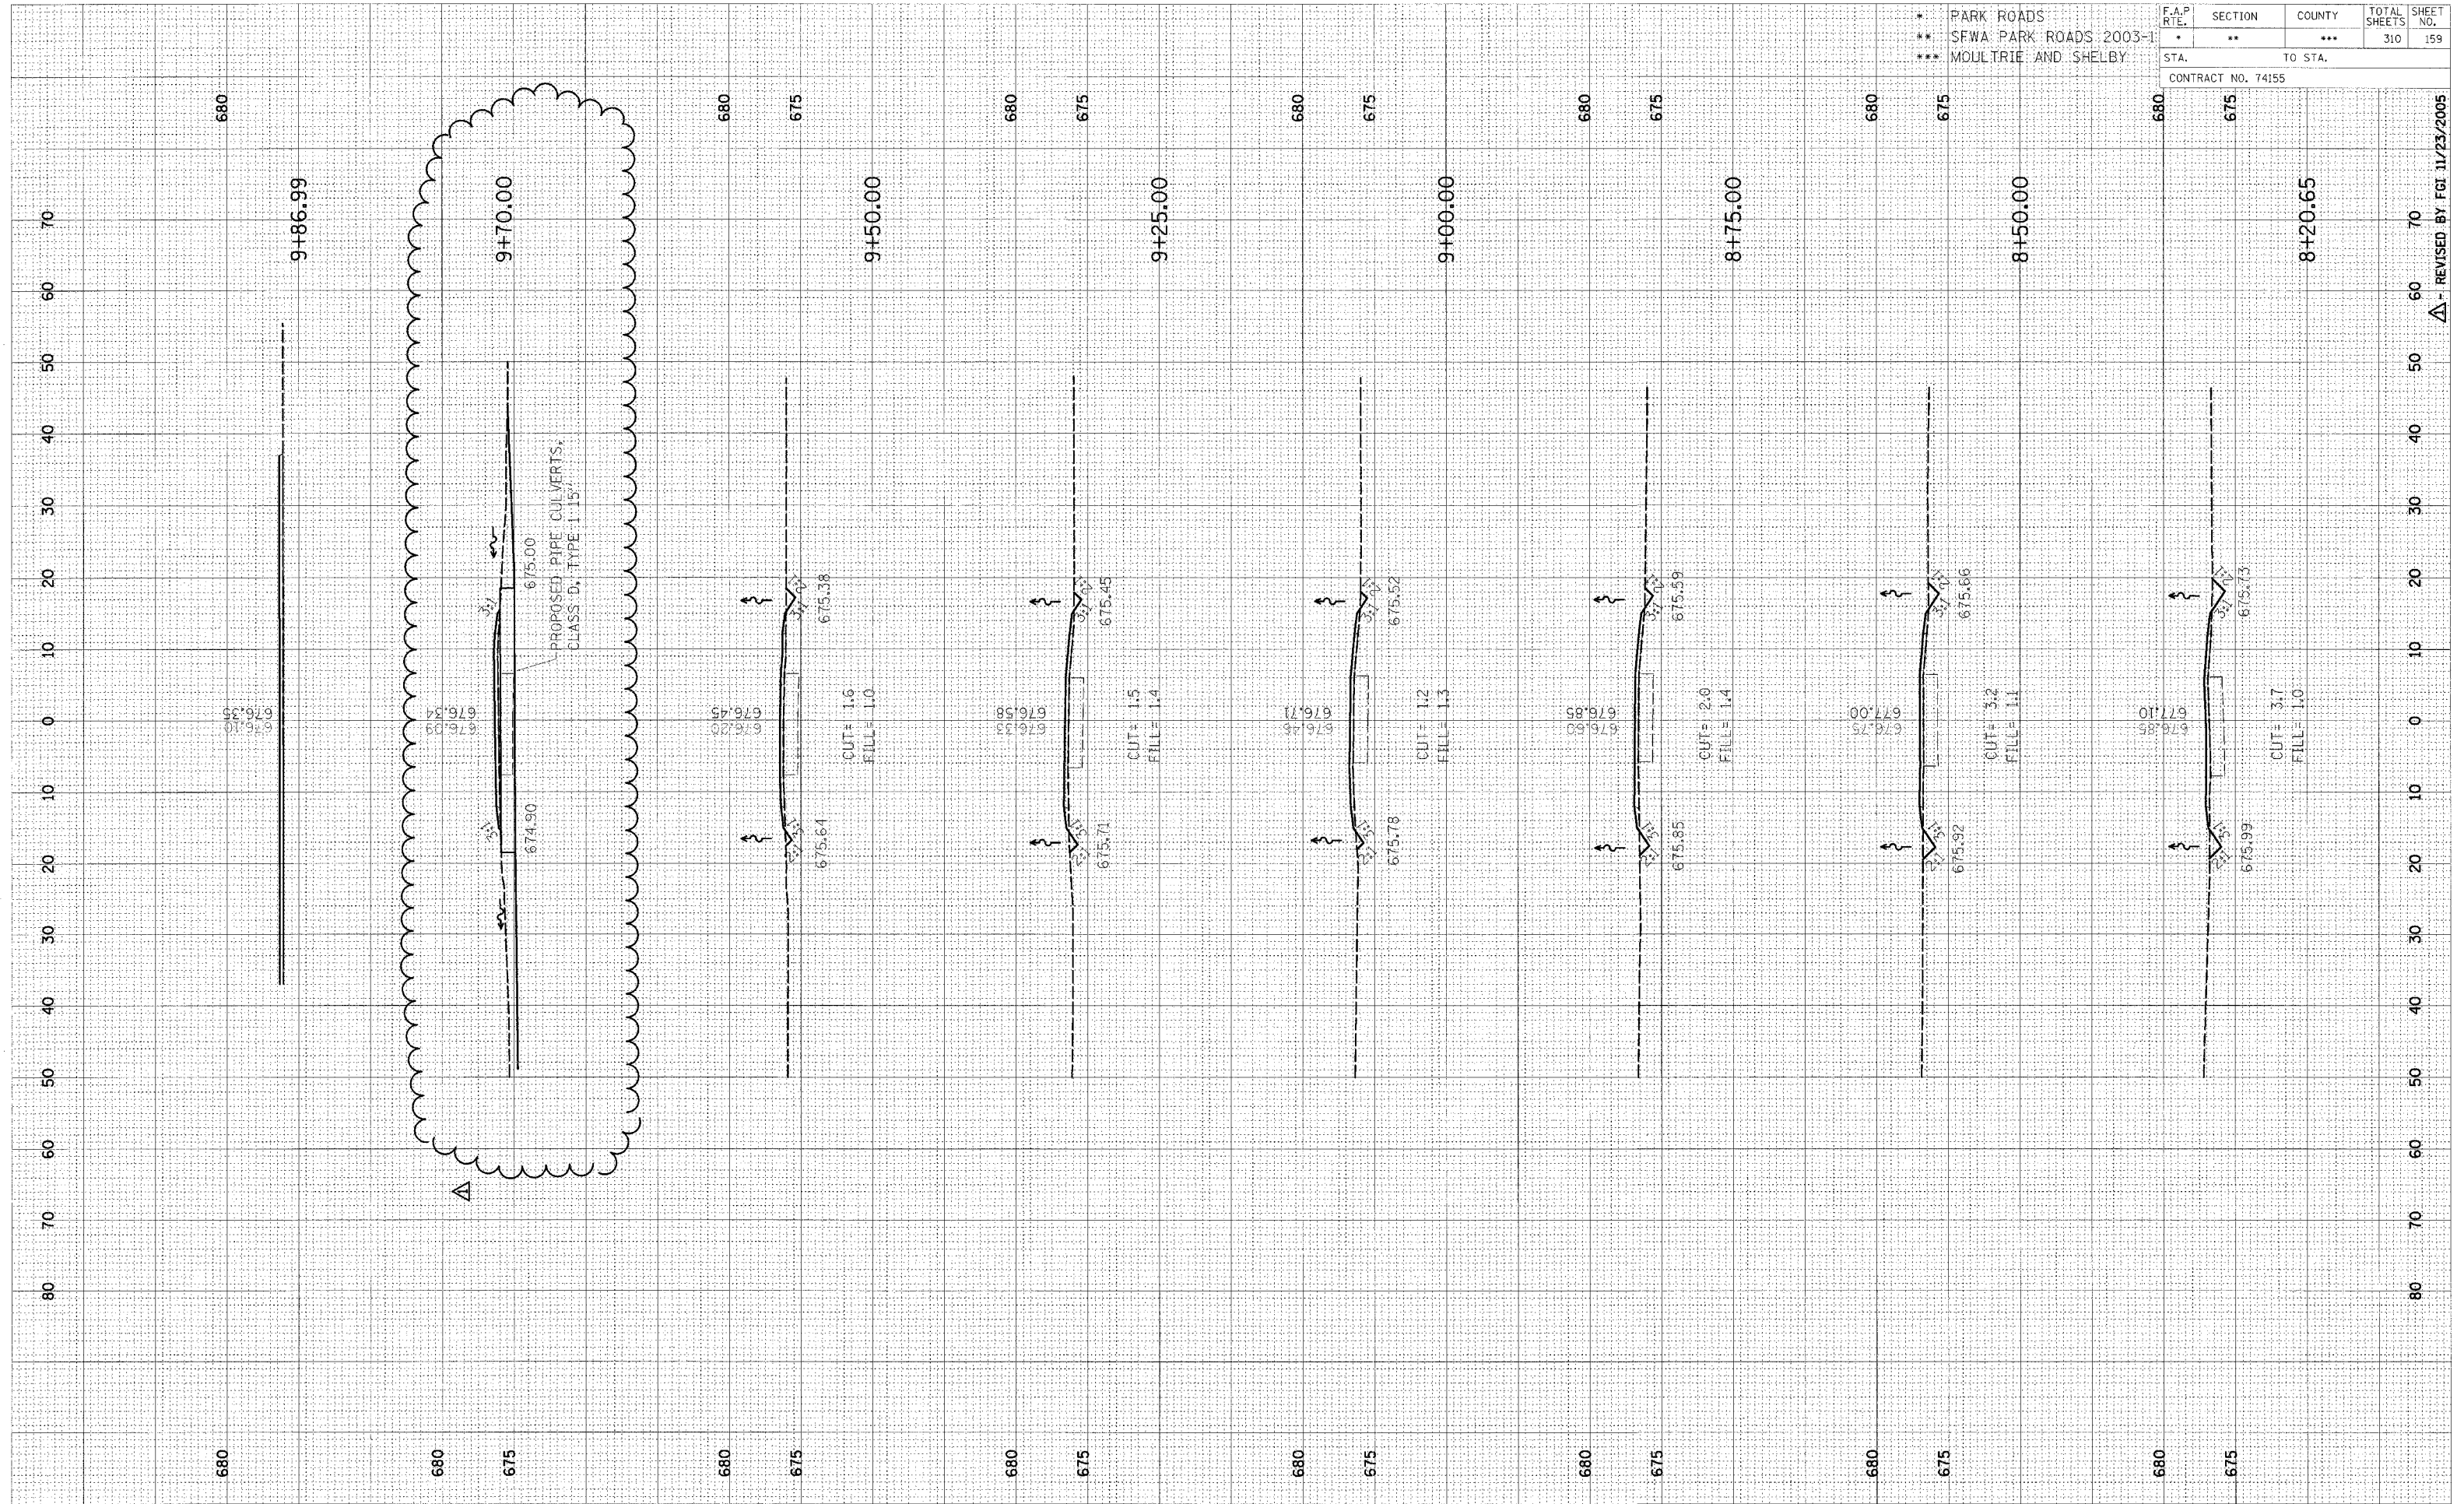

CROSS SECTION, PARK ROAD TO MARGARET GUZY POTHOLE WETLAND RESERVE, STA 8+20.65 TO STA 9+86.99

REVISOR: FGI 11/23/2005