

FINAL  
SURVEY  
NOTE BOOK  
NO. \_\_\_\_\_

ORIGINAL  
SURVEY  
NOTE BOOK  
NO. \_\_\_\_\_

DATE

DATE

PROJECT  
PLOTTED  
AREAS CHECKED

PROJECT  
PLOTTED  
AREAS CHECKED


PROJECT  
PLOTTED  
AREAS CHECKED

- \* PARK ROADS
- \*\* SFWA PARK ROADS 2003-1
- \*\*\* MOULTRIE AND SHELBY

F.A. RTE.	SECTION	COUNTY	TOTAL SHEETS	SHEET NO.
*	**	***	310	161

STA. \_\_\_\_\_ TO STA. \_\_\_\_\_

CONTRACT NO. 74155

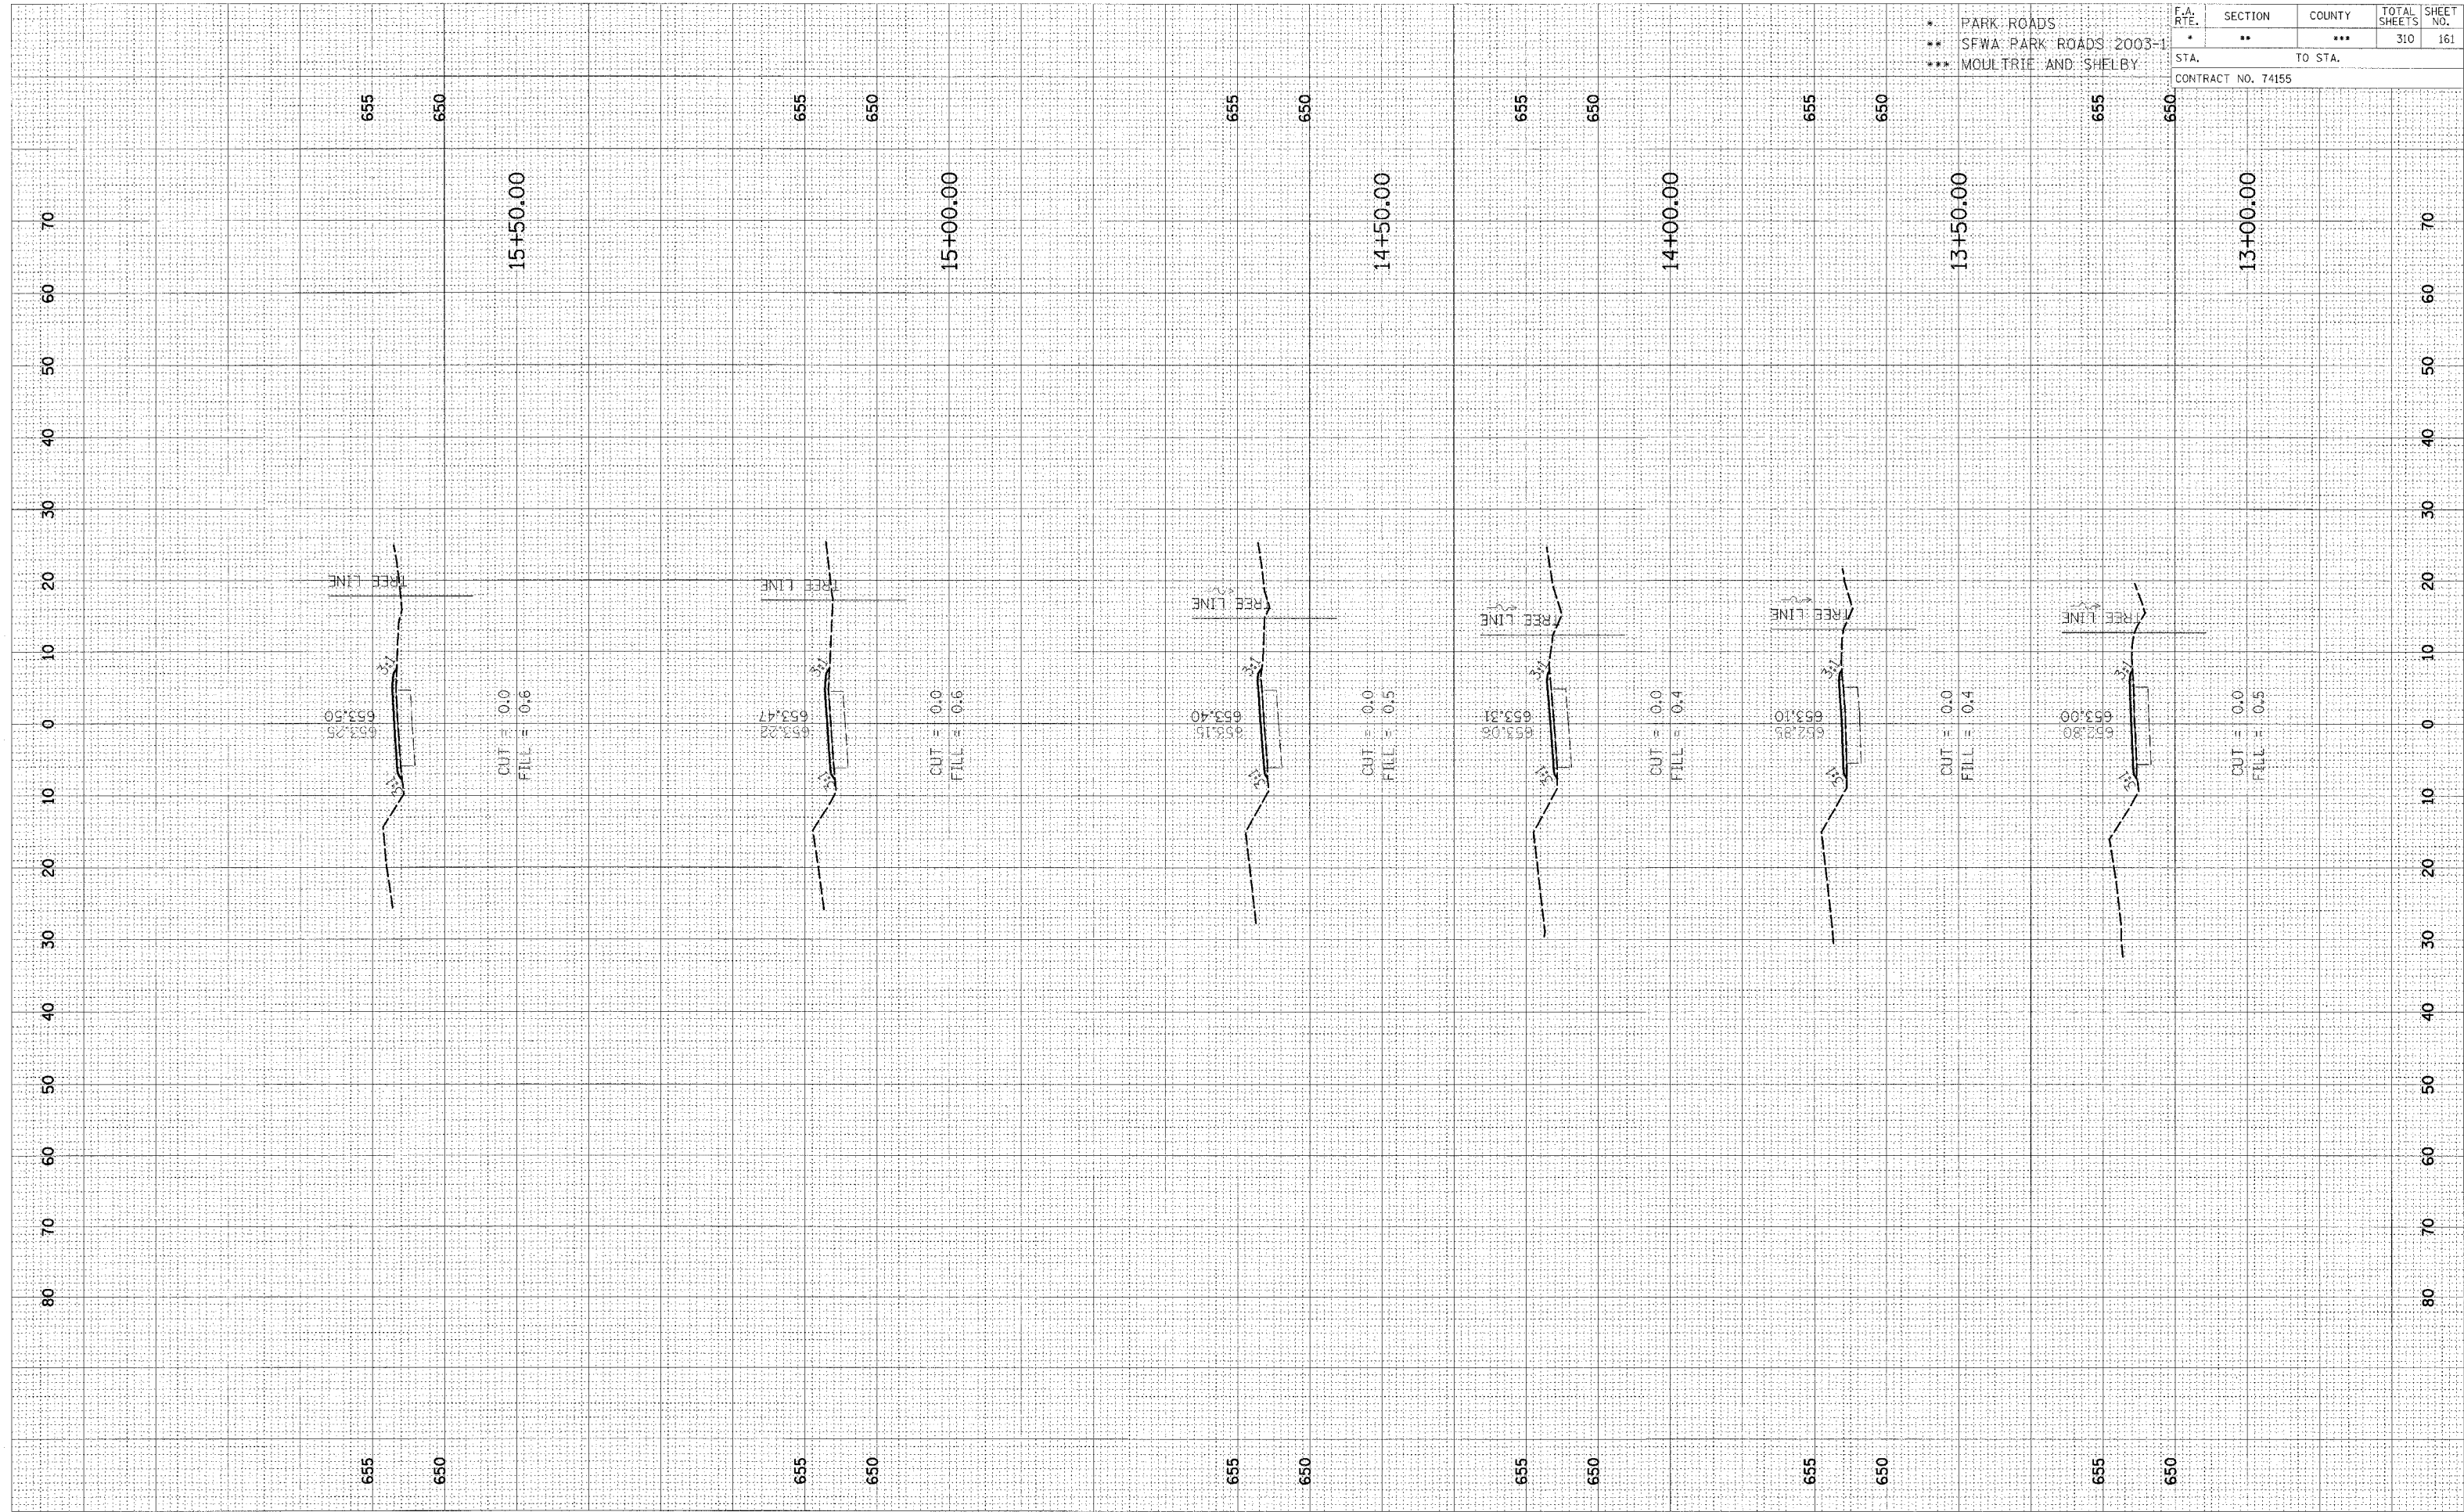

CROSS SECTION, OKAW, TOWNSHIP ROAD 89 TO PARKING LOT 2, STA 13+00.00 TO STA 15+50.00