


DATE: _____
 BY: _____
 SURVEYED: _____
 SURVEY: _____
 ORIGINAL: _____
 SURVEY: _____
 NOTE BOOK: _____
 TEMPLATE: _____
 AREAS: _____
 CHECKED: _____

DATE: _____
 BY: _____
 SURVEYED: _____
 SURVEY: _____
 ORIGINAL: _____
 SURVEY: _____
 NOTE BOOK: _____
 TEMPLATE: _____
 AREAS: _____
 CHECKED: _____

* PARK ROADS
 ** SFWA PARK ROADS 2003-1
 *** MOLLTRIE AND SHELBY

F.A. RTE.	SECTION	COUNTY	TOTAL SHEETS	SHEET NO.
.	**	***	310	172
STA. 615		TO STA. 620		
CONTRACT NO. 74155				

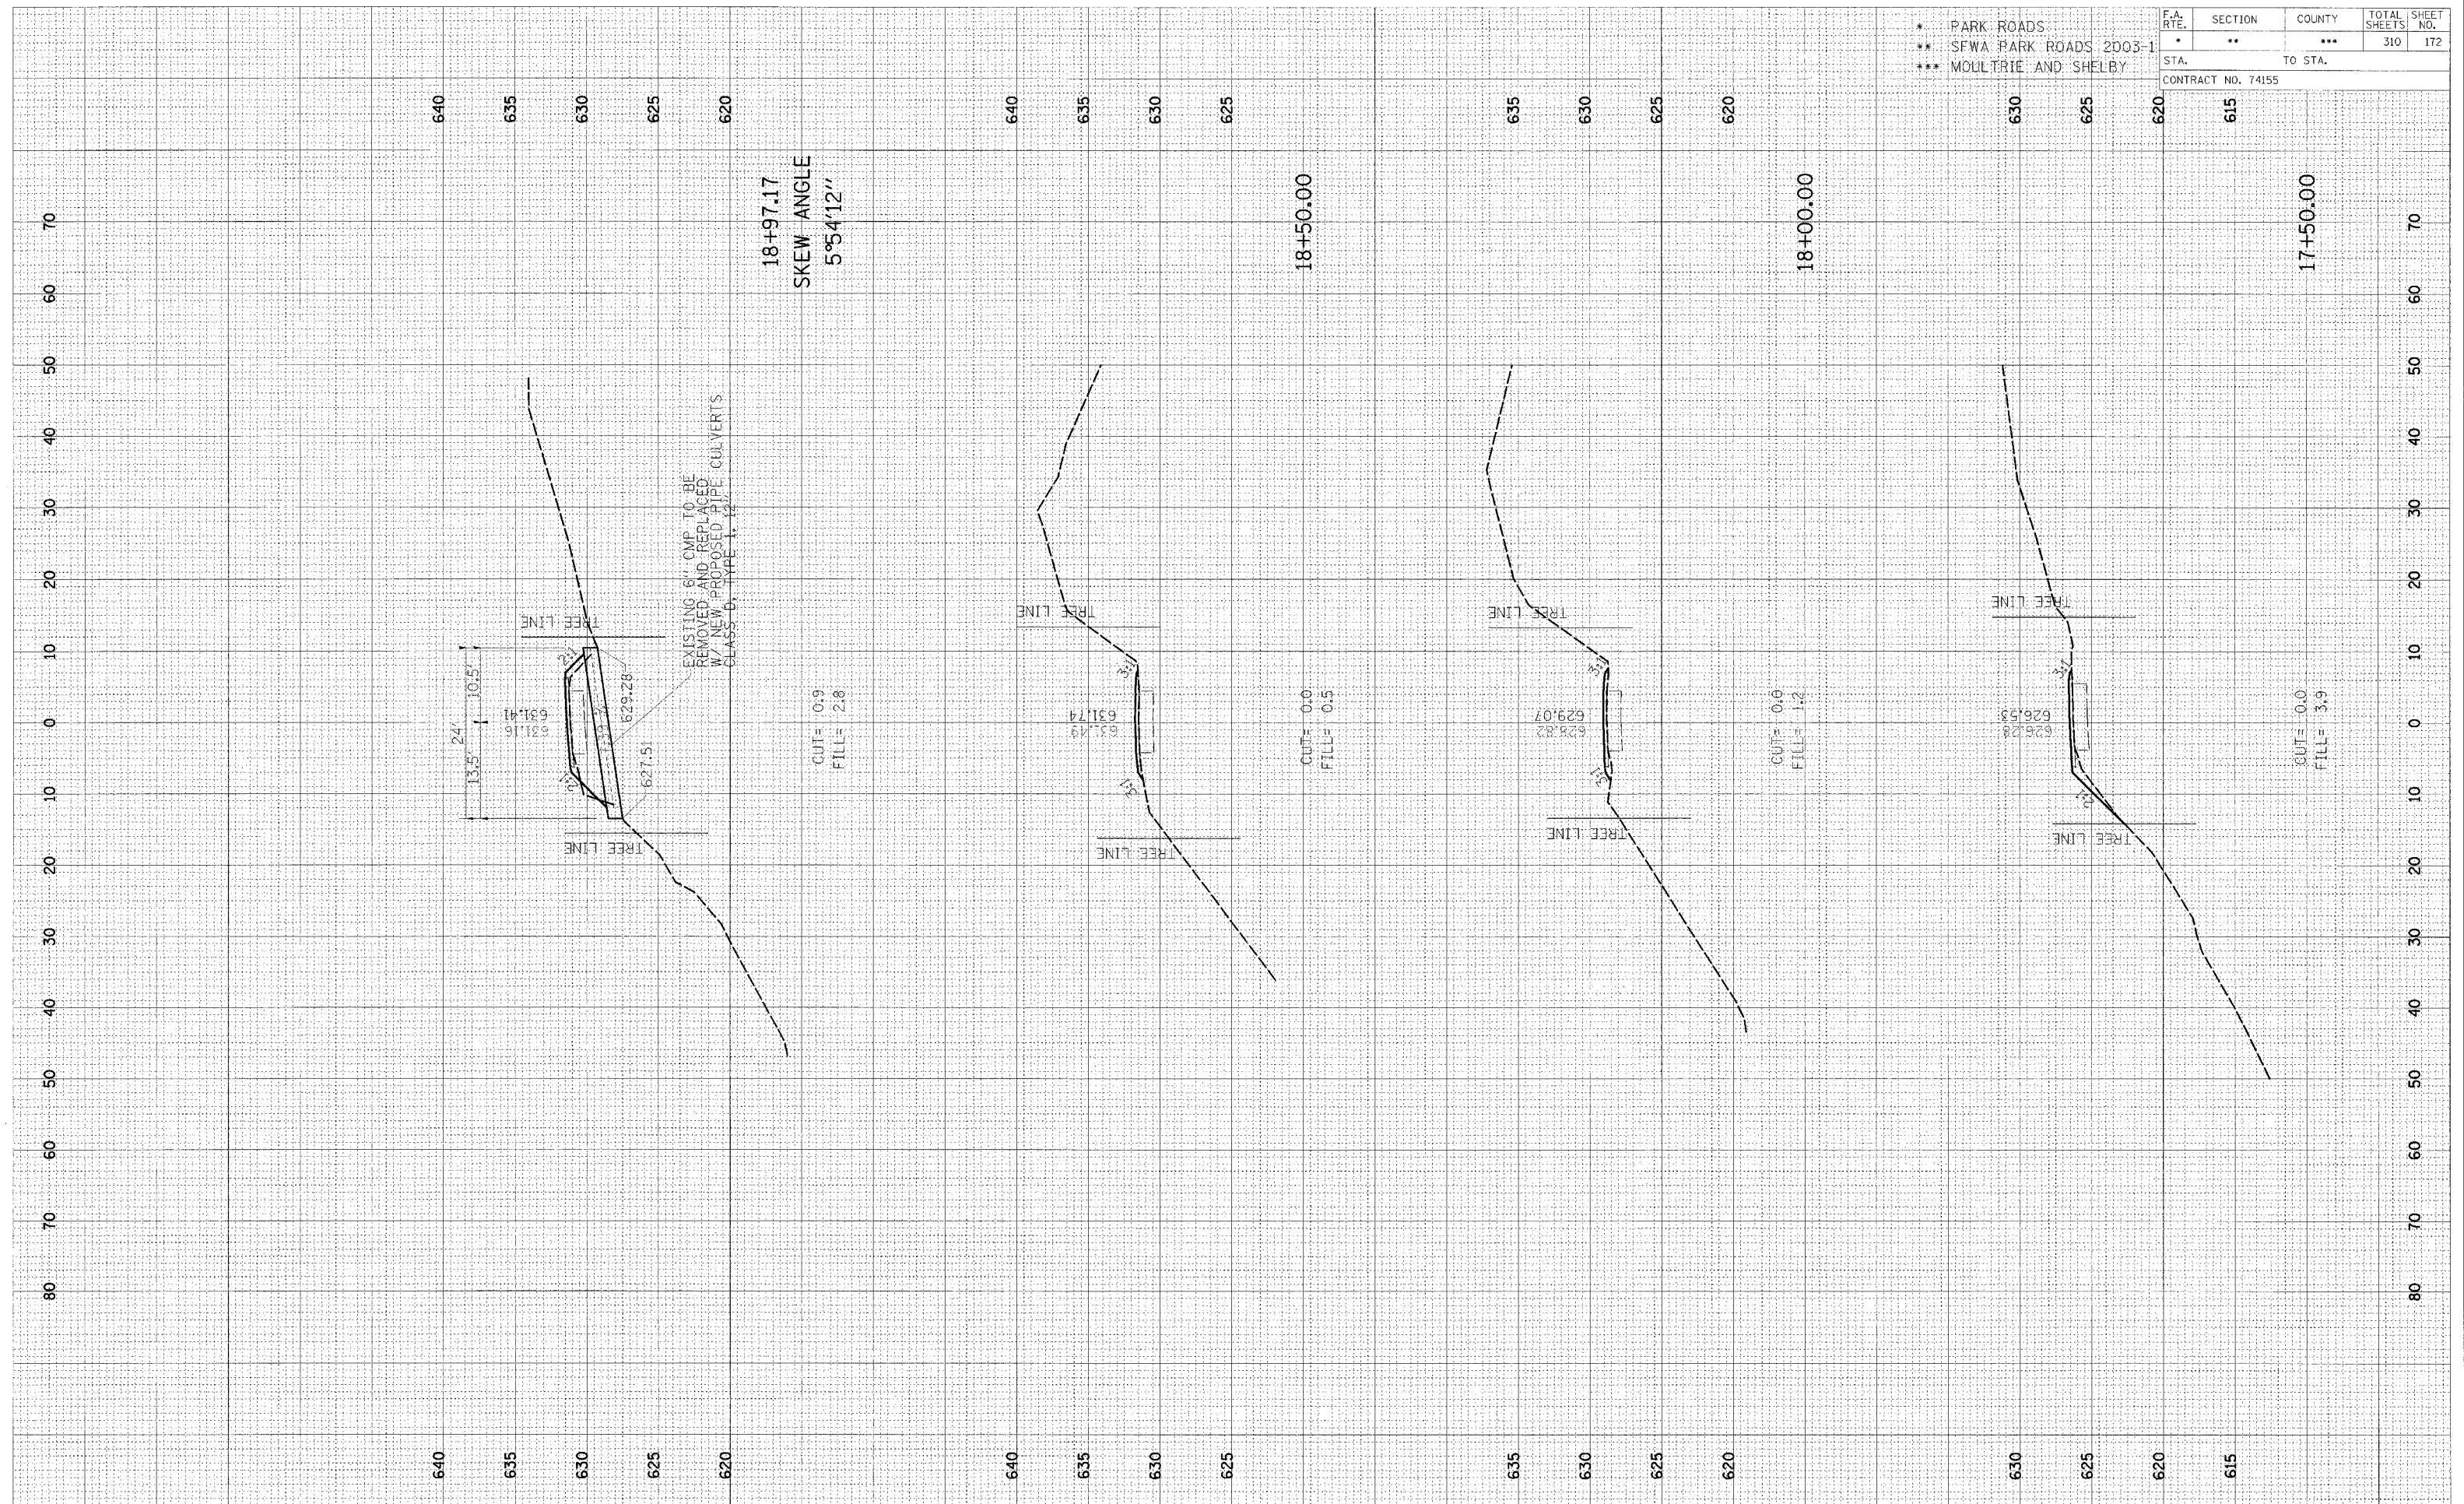

CROSS SECTION, OKAW, TOWNSHIP ROAD 99B TO PARKING LOT 13, STA 17+50.00 TO STA 18+97.17