


DATE	BY
REVISIONS	DATE
ORIGINAL SURVEY	DATE
NOTE BOOK	NO.
AREAS CHECKED	

DATE	BY
REVISIONS	DATE
ORIGINAL SURVEY	DATE
NOTE BOOK	NO.
AREAS CHECKED	

\* PARK ROADS  
 \*\* SFWA PARK ROADS 2003-1  
 \*\*\* MOULTRIE AND SHELBY

F.A. RTE.	SECTION	COUNTY	TOTAL SHEETS	SHEET NO.
*	**	***	310	173
STA.		TO STA.		
CONTRACT NO. 74155				

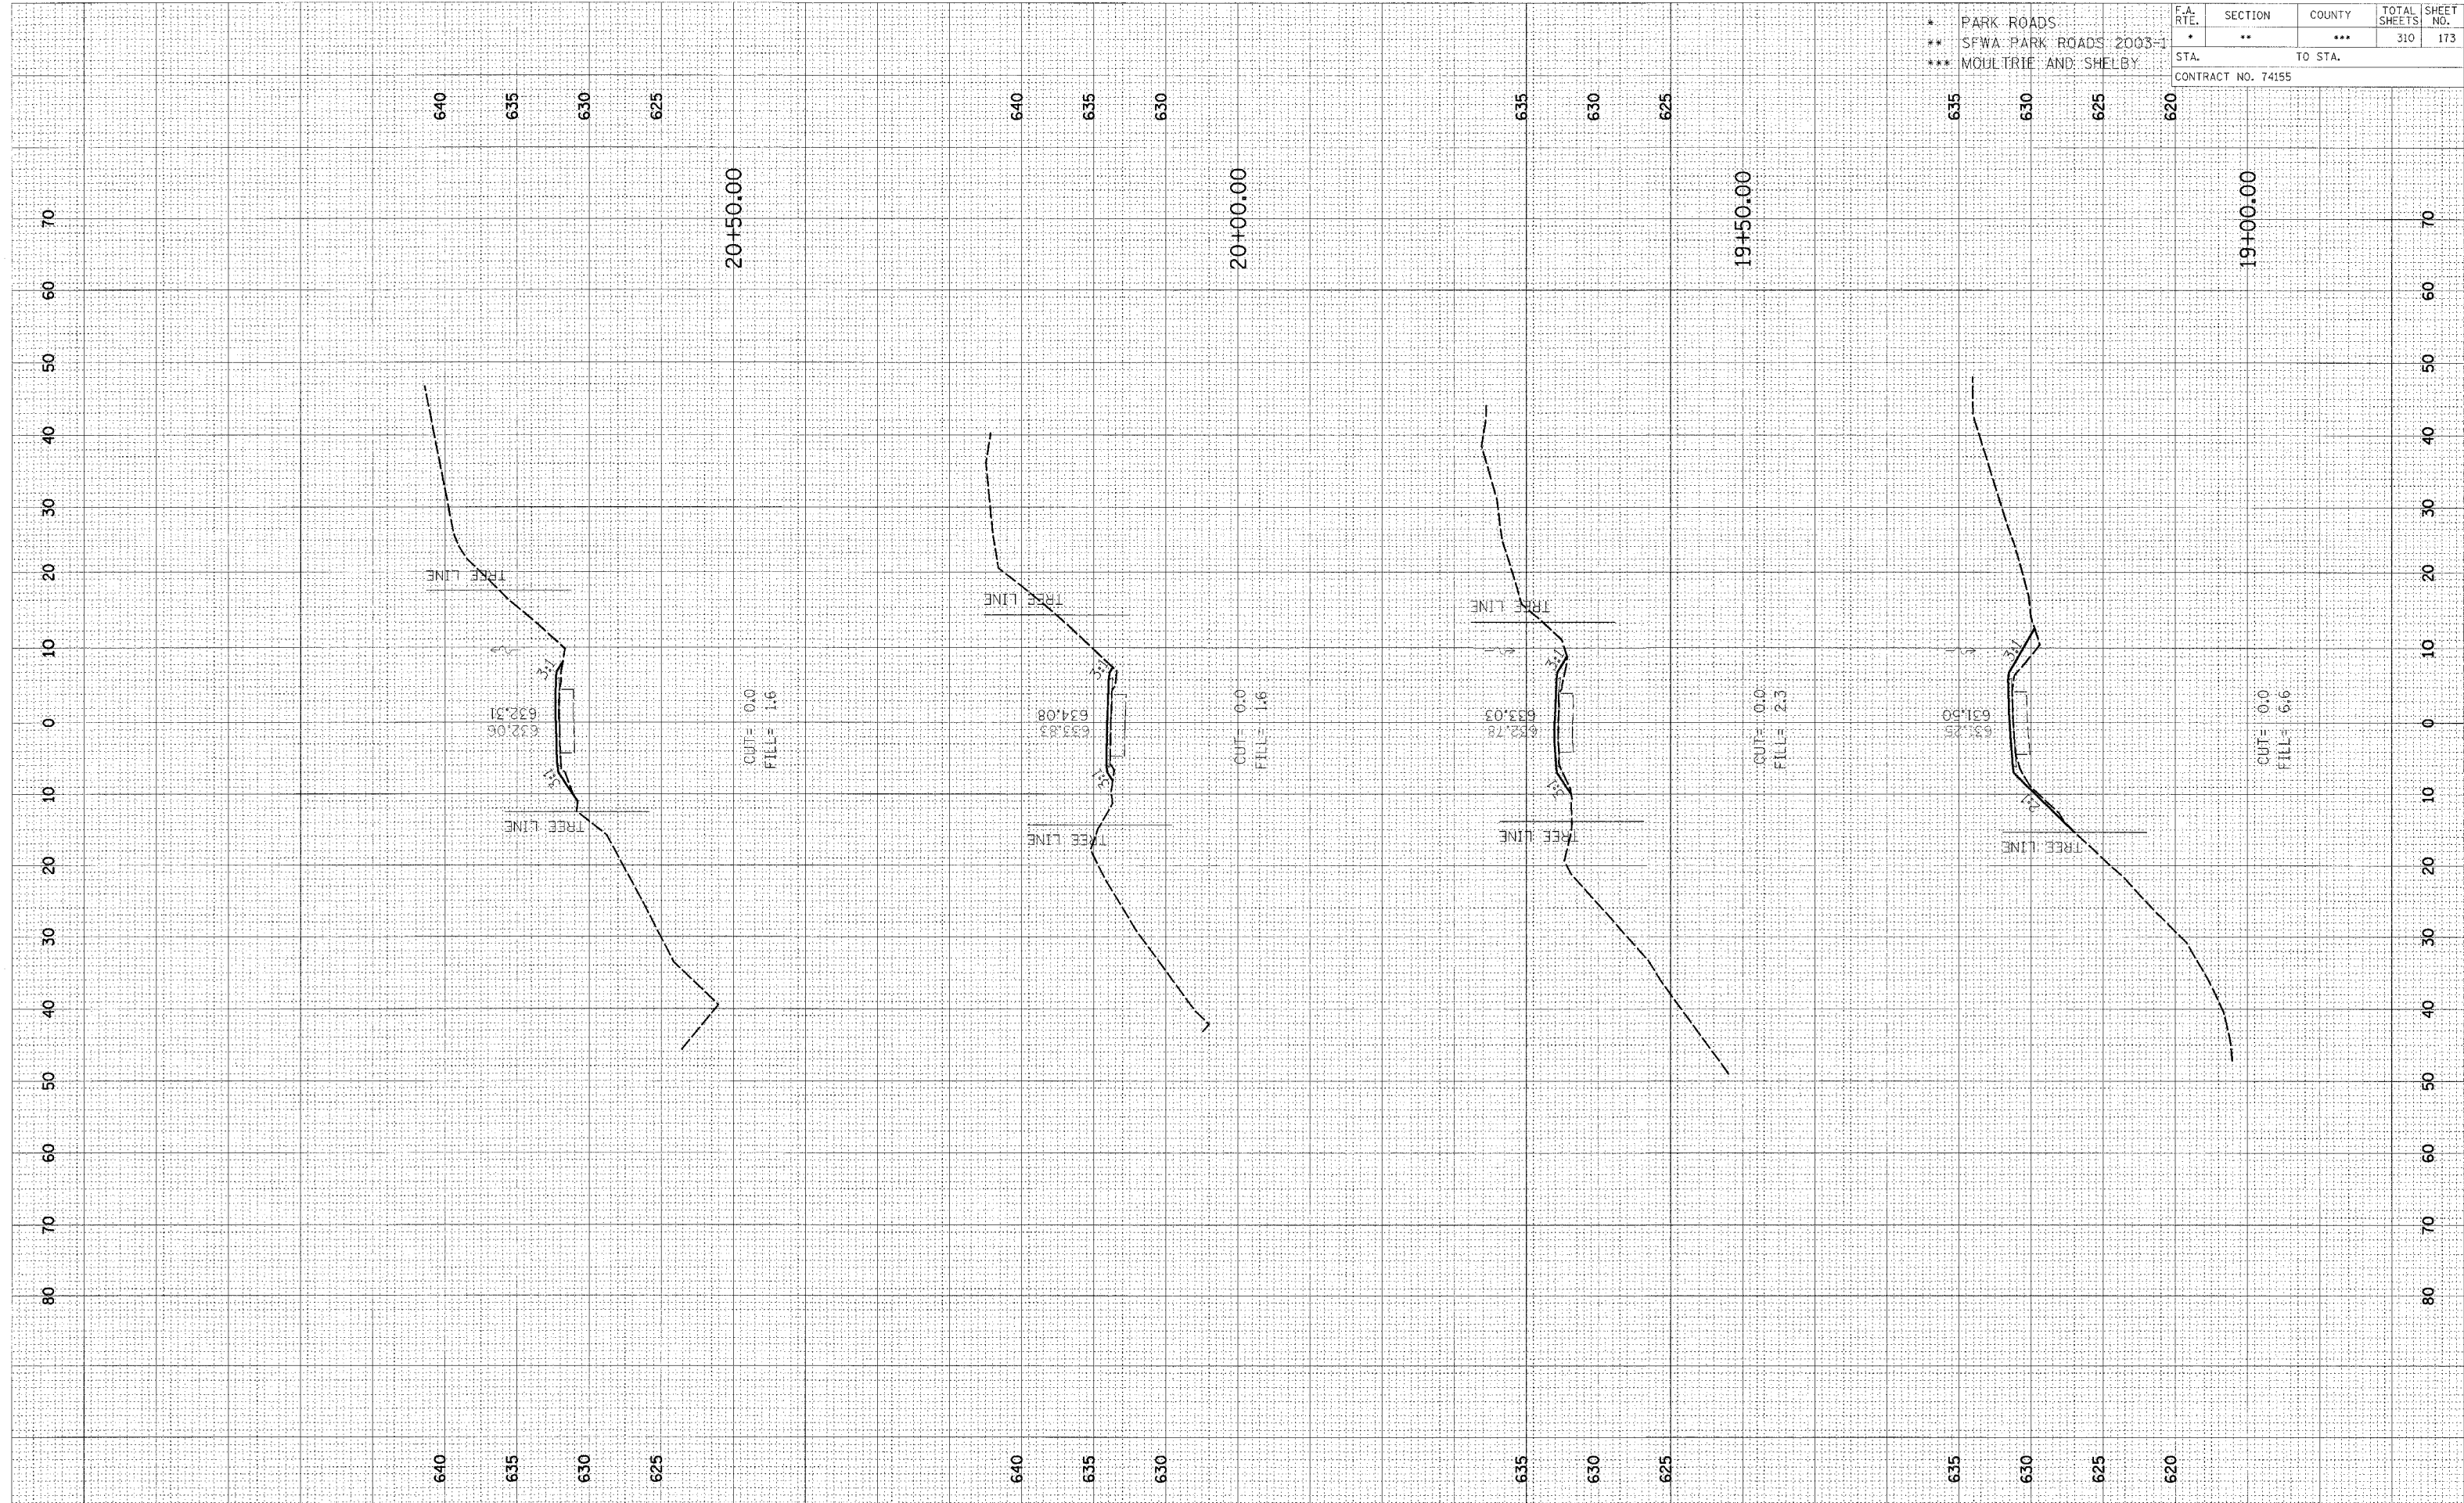

CROSS SECTION, OKAW, TOWNSHIP ROAD 99B TO PARKING LOT 13, STA 19+00.00 TO STA 20+50.00