


FINAL SURVEY	DATE
PLOTTED	
NOTE BOOK	
AREAS CHECKED	

ORIGINAL SURVEY	DATE
PLOTTED	
NOTE BOOK	
AREAS CHECKED	

* PARK ROADS	F.A. RTE.	SECTION	COUNTY	TOTAL SHEET
** SFWA PARK ROADS 2003-1	•	**	***	SHEETS No.
*** MOULTRIE AND SHELBY				310 174
STA.		TO STA.		
CONTRACT NO. 74155				

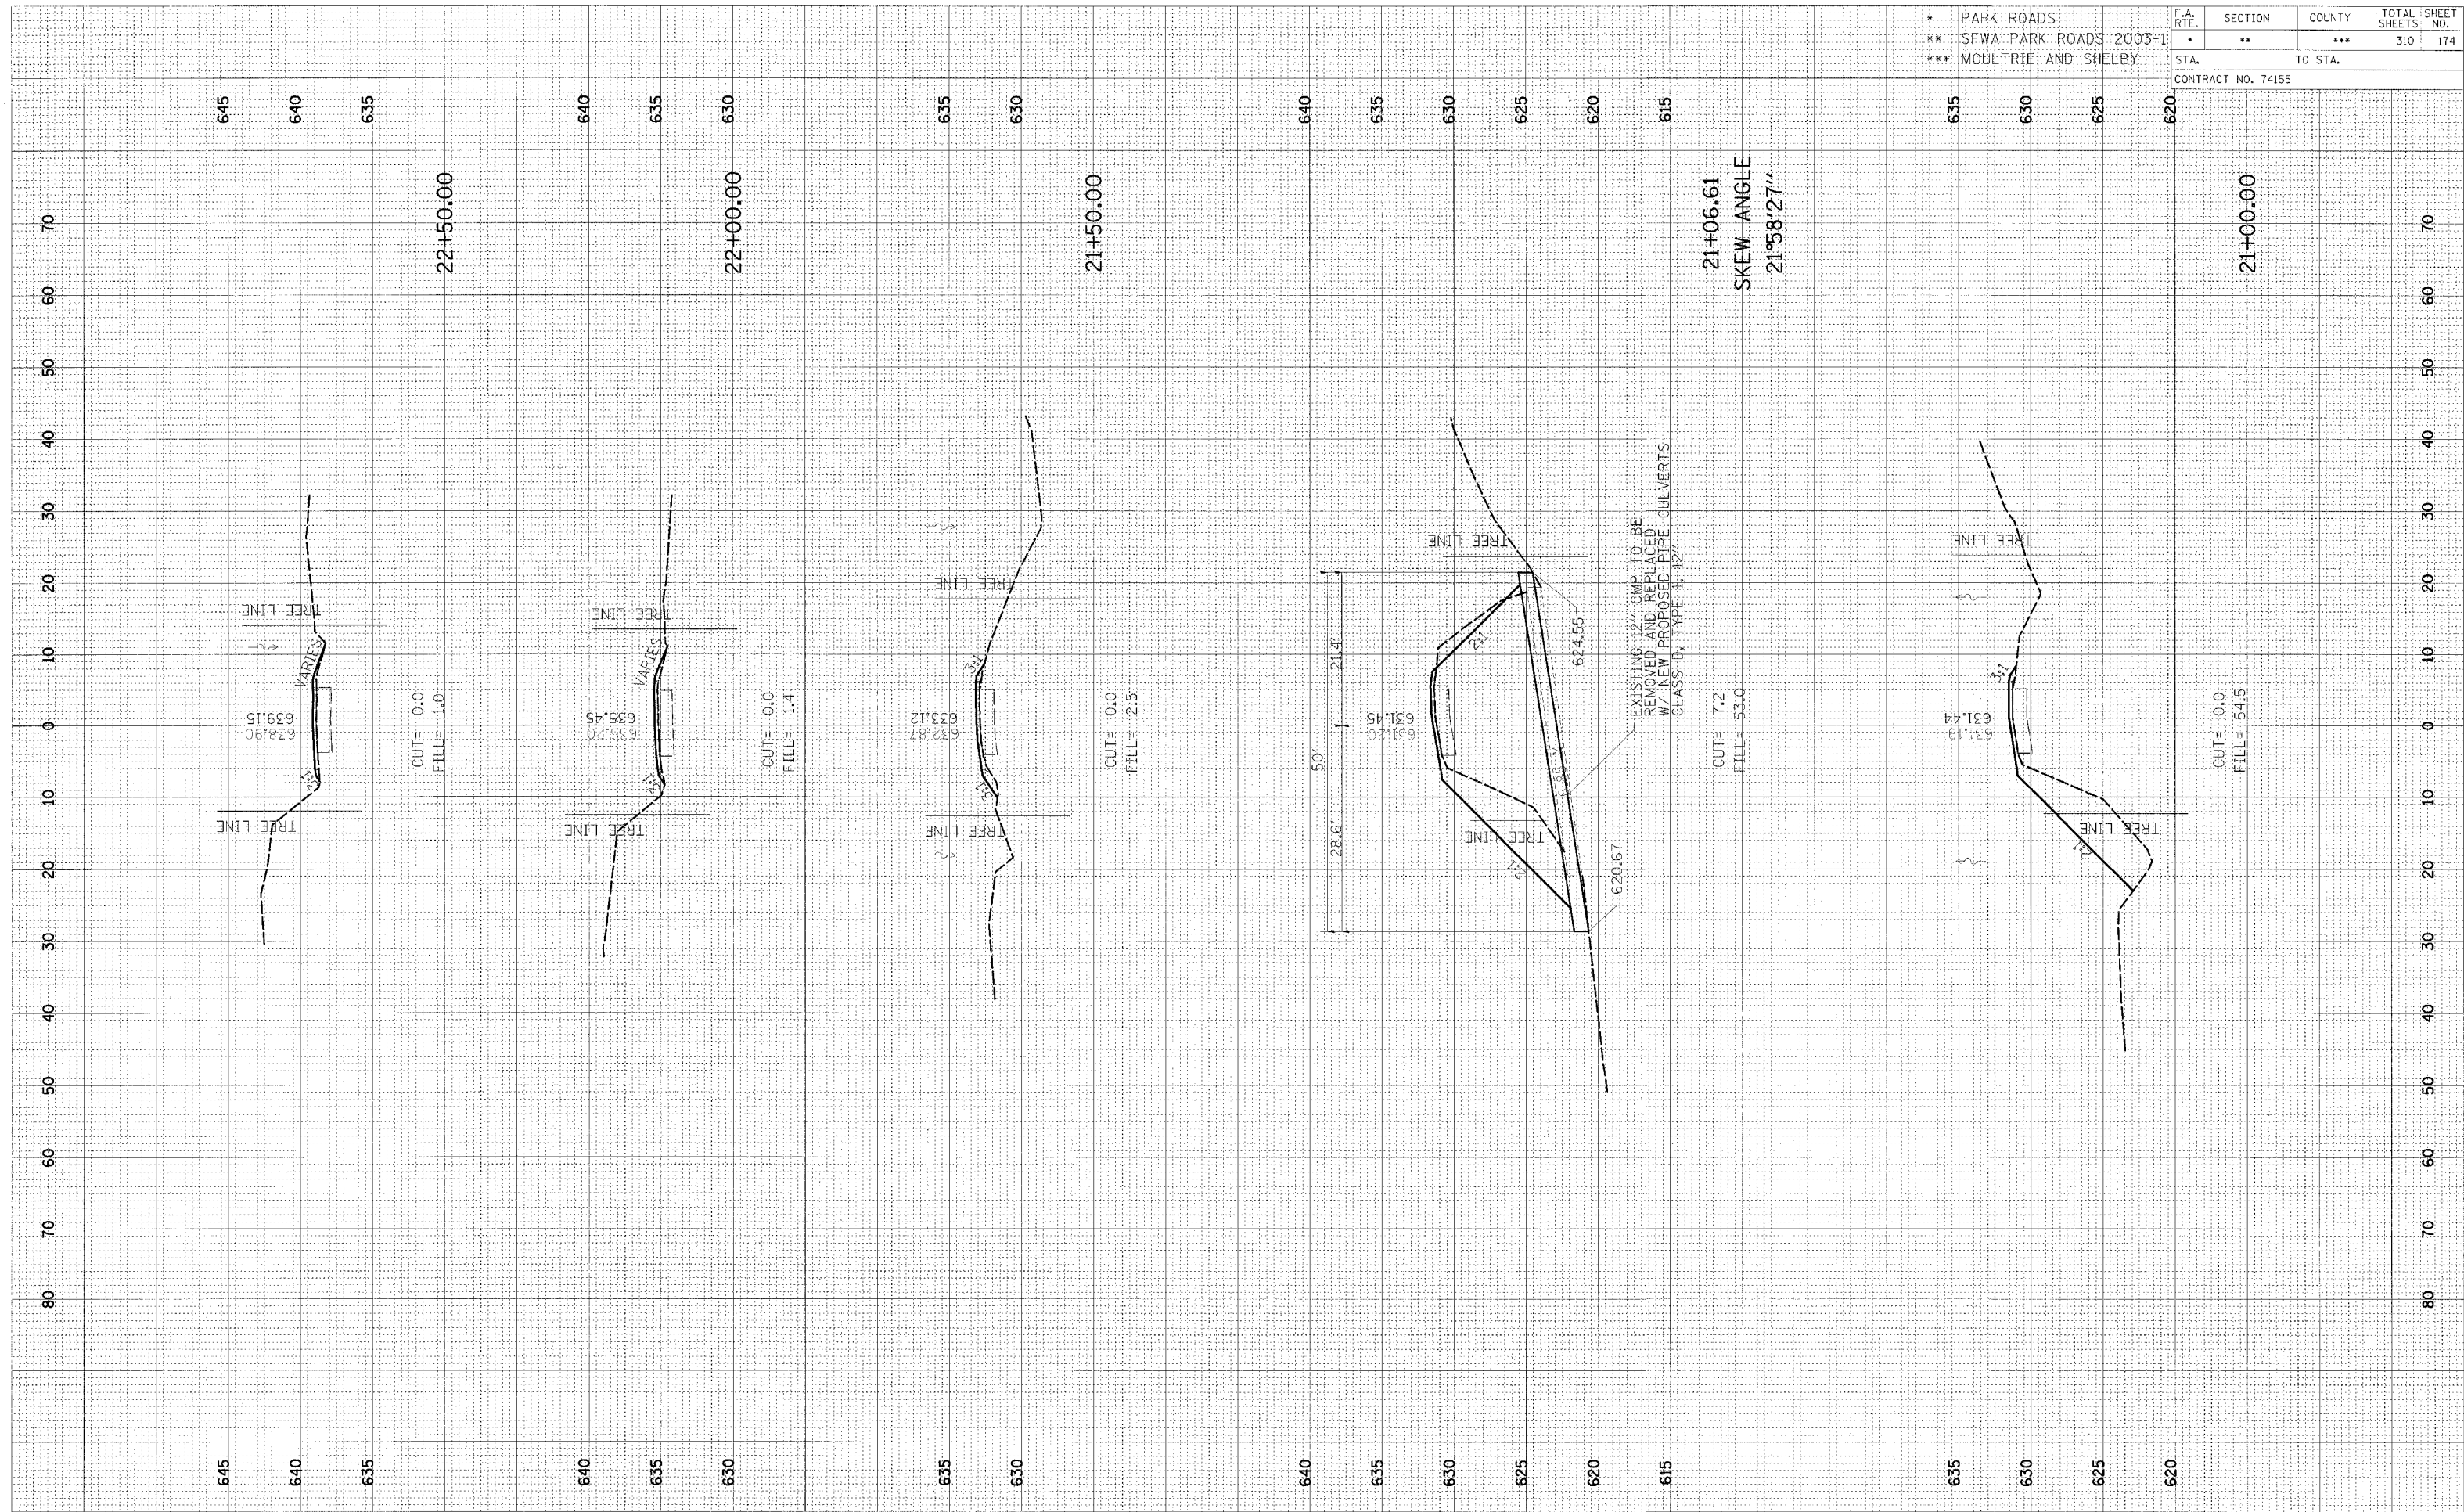

CROSS SECTION, OKAW, TOWNSHIP ROAD 99B TO PARKING LOT 13, STA 21+00.00 TO STA 22+50.00