


NO.	AREAS CHECKED
AREAS	AREAS CHECKED
TEMPLATE	AREAS CHECKED
DATE	BY
DATE	BY

NO.	AREAS CHECKED
AREAS	AREAS CHECKED
TEMPLATE	AREAS CHECKED
DATE	BY
DATE	BY

F.A. RTE.	SECTION	COUNTY	TOTAL SHEETS	SHEET NO.
*	**	***	310	175
STA.		TO STA.		
CONTRACT NO. 74155				

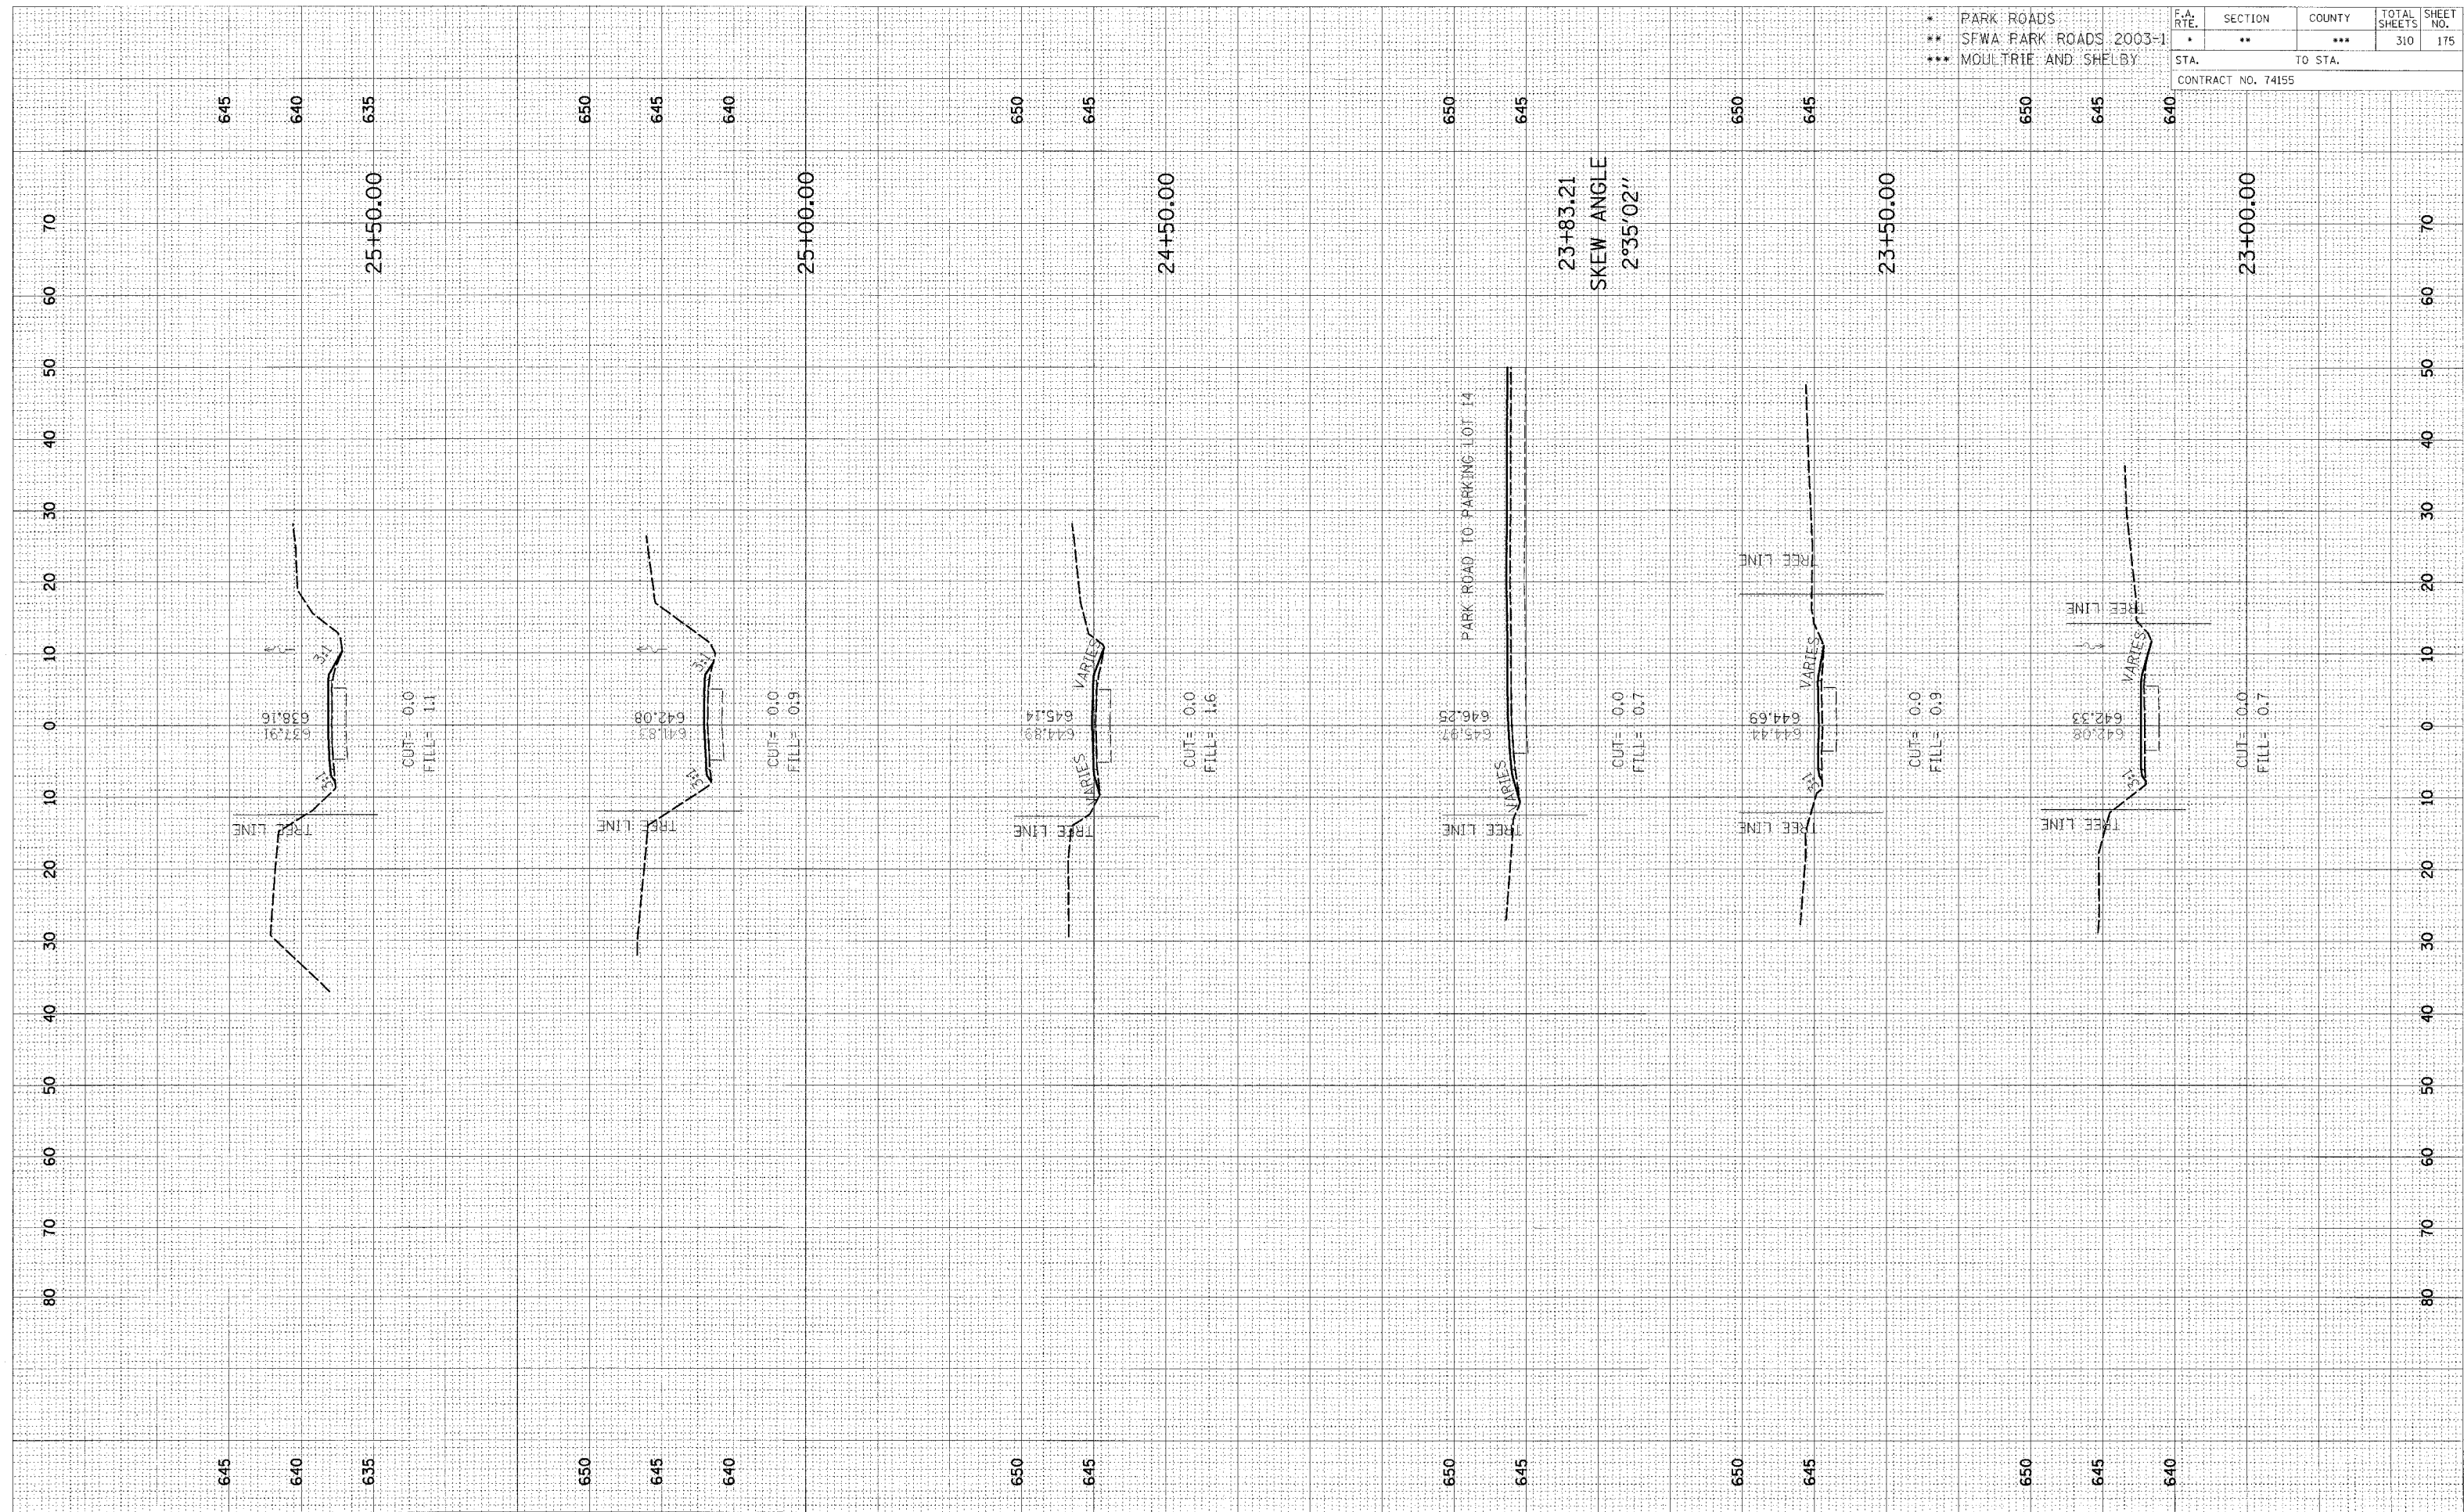

CROSS SECTION, OKAW, TOWNSHIP ROAD 99B TO PARKING LOT 13, STA 23+00.00 TO STA 25+50.00