


DATE	
BY	
REVISIONS	
NO.	
DATE	
BY	
REVISIONS	
NO.	
DATE	
BY	
REVISIONS	
NO.	

DATE	
BY	
REVISIONS	
NO.	
DATE	
BY	
REVISIONS	
NO.	
DATE	
BY	
REVISIONS	
NO.	

* PARK ROADS	F.A. RTE.	SECTION	COUNTY	TOTAL SHEETS	SHEET NO.
** SFWA PARK ROADS 2003-1	*	**	***	310	177
*** MOULTRIE AND SHELBY					
STA.		TO STA.			
CONTRACT NO. 74155					

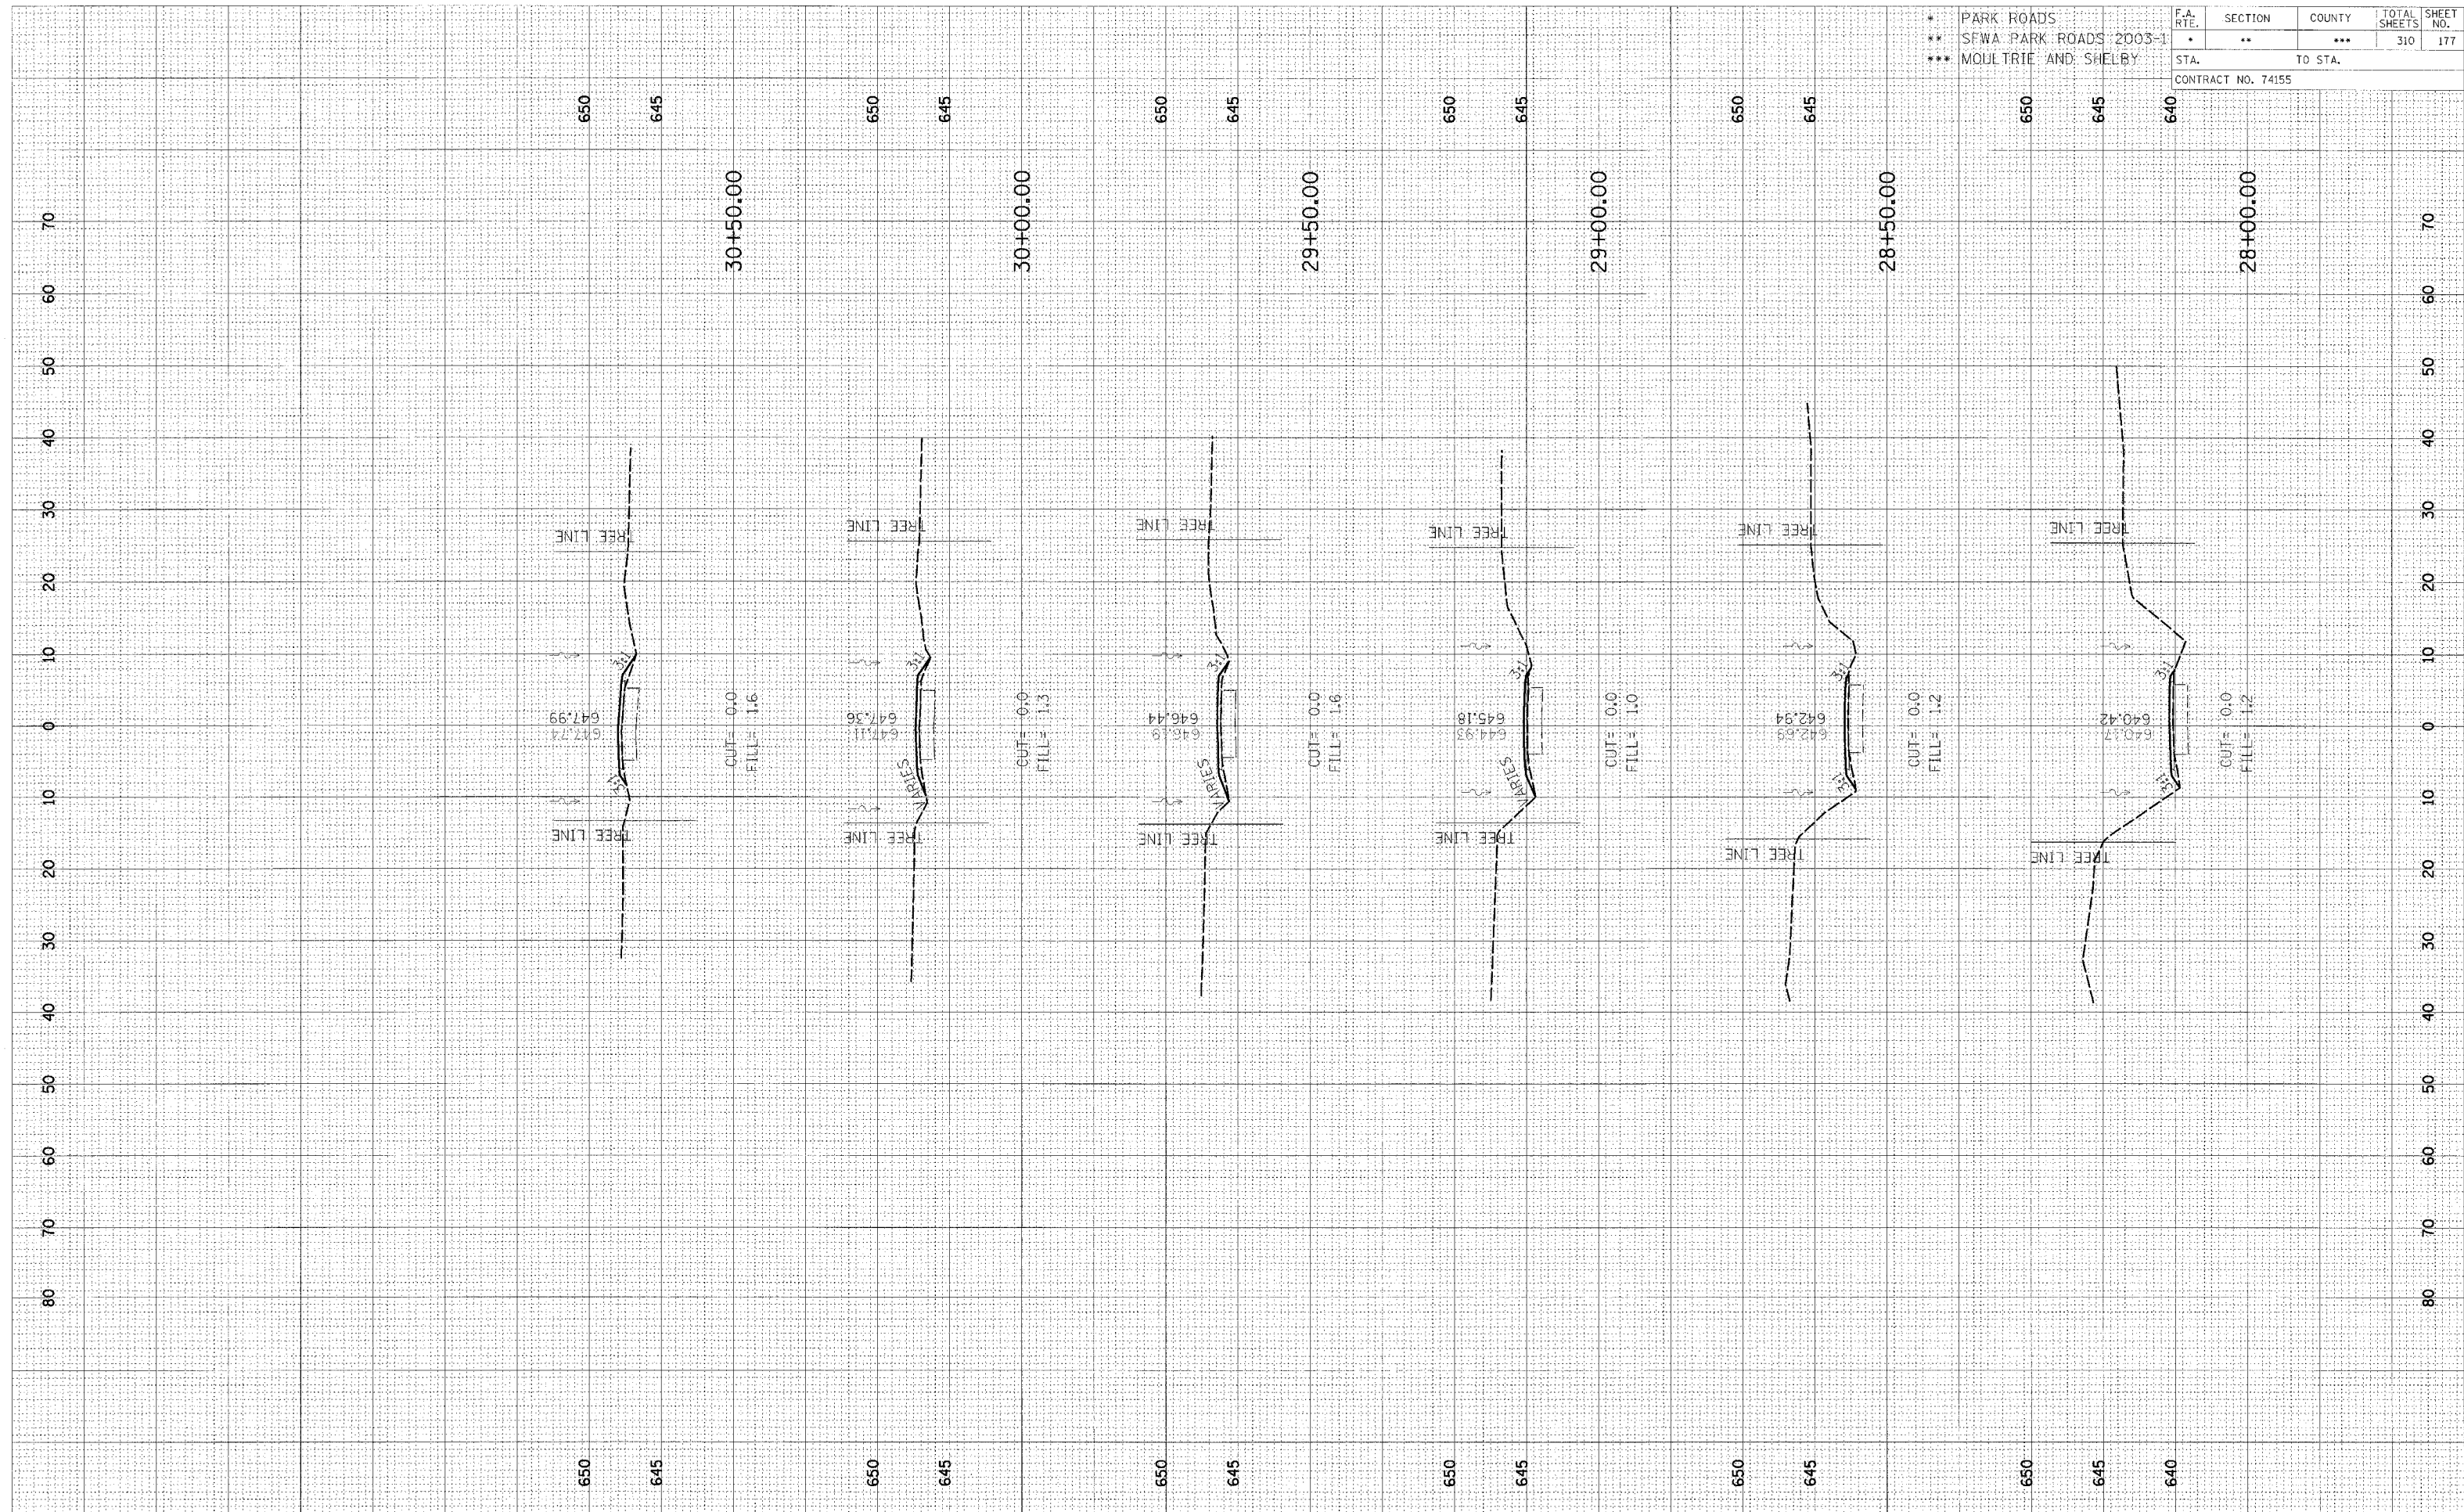

CROSS SECTION, OKAW, TOWNSHIP ROAD 99B TO PARKING LOT 13, STA 28+00.00 TO STA 30+50.00