


DATE	
BY	
FINAL SURVEY	
NO. E. BOOK	
NO.	

DATE	
BY	
ORIGINAL SURVEY	
NO. E. BOOK	
NO.	

* PARK ROADS	F.A. RTE.	SECTION	COUNTY	TOTAL SHEETS	SHEET NO.
** SFWA PARK ROADS 2003-1	*	**	***	310	179
*** MOULTRIE AND SHELBY	CONTRACT NO. 74155				
STA.		TO STA.			

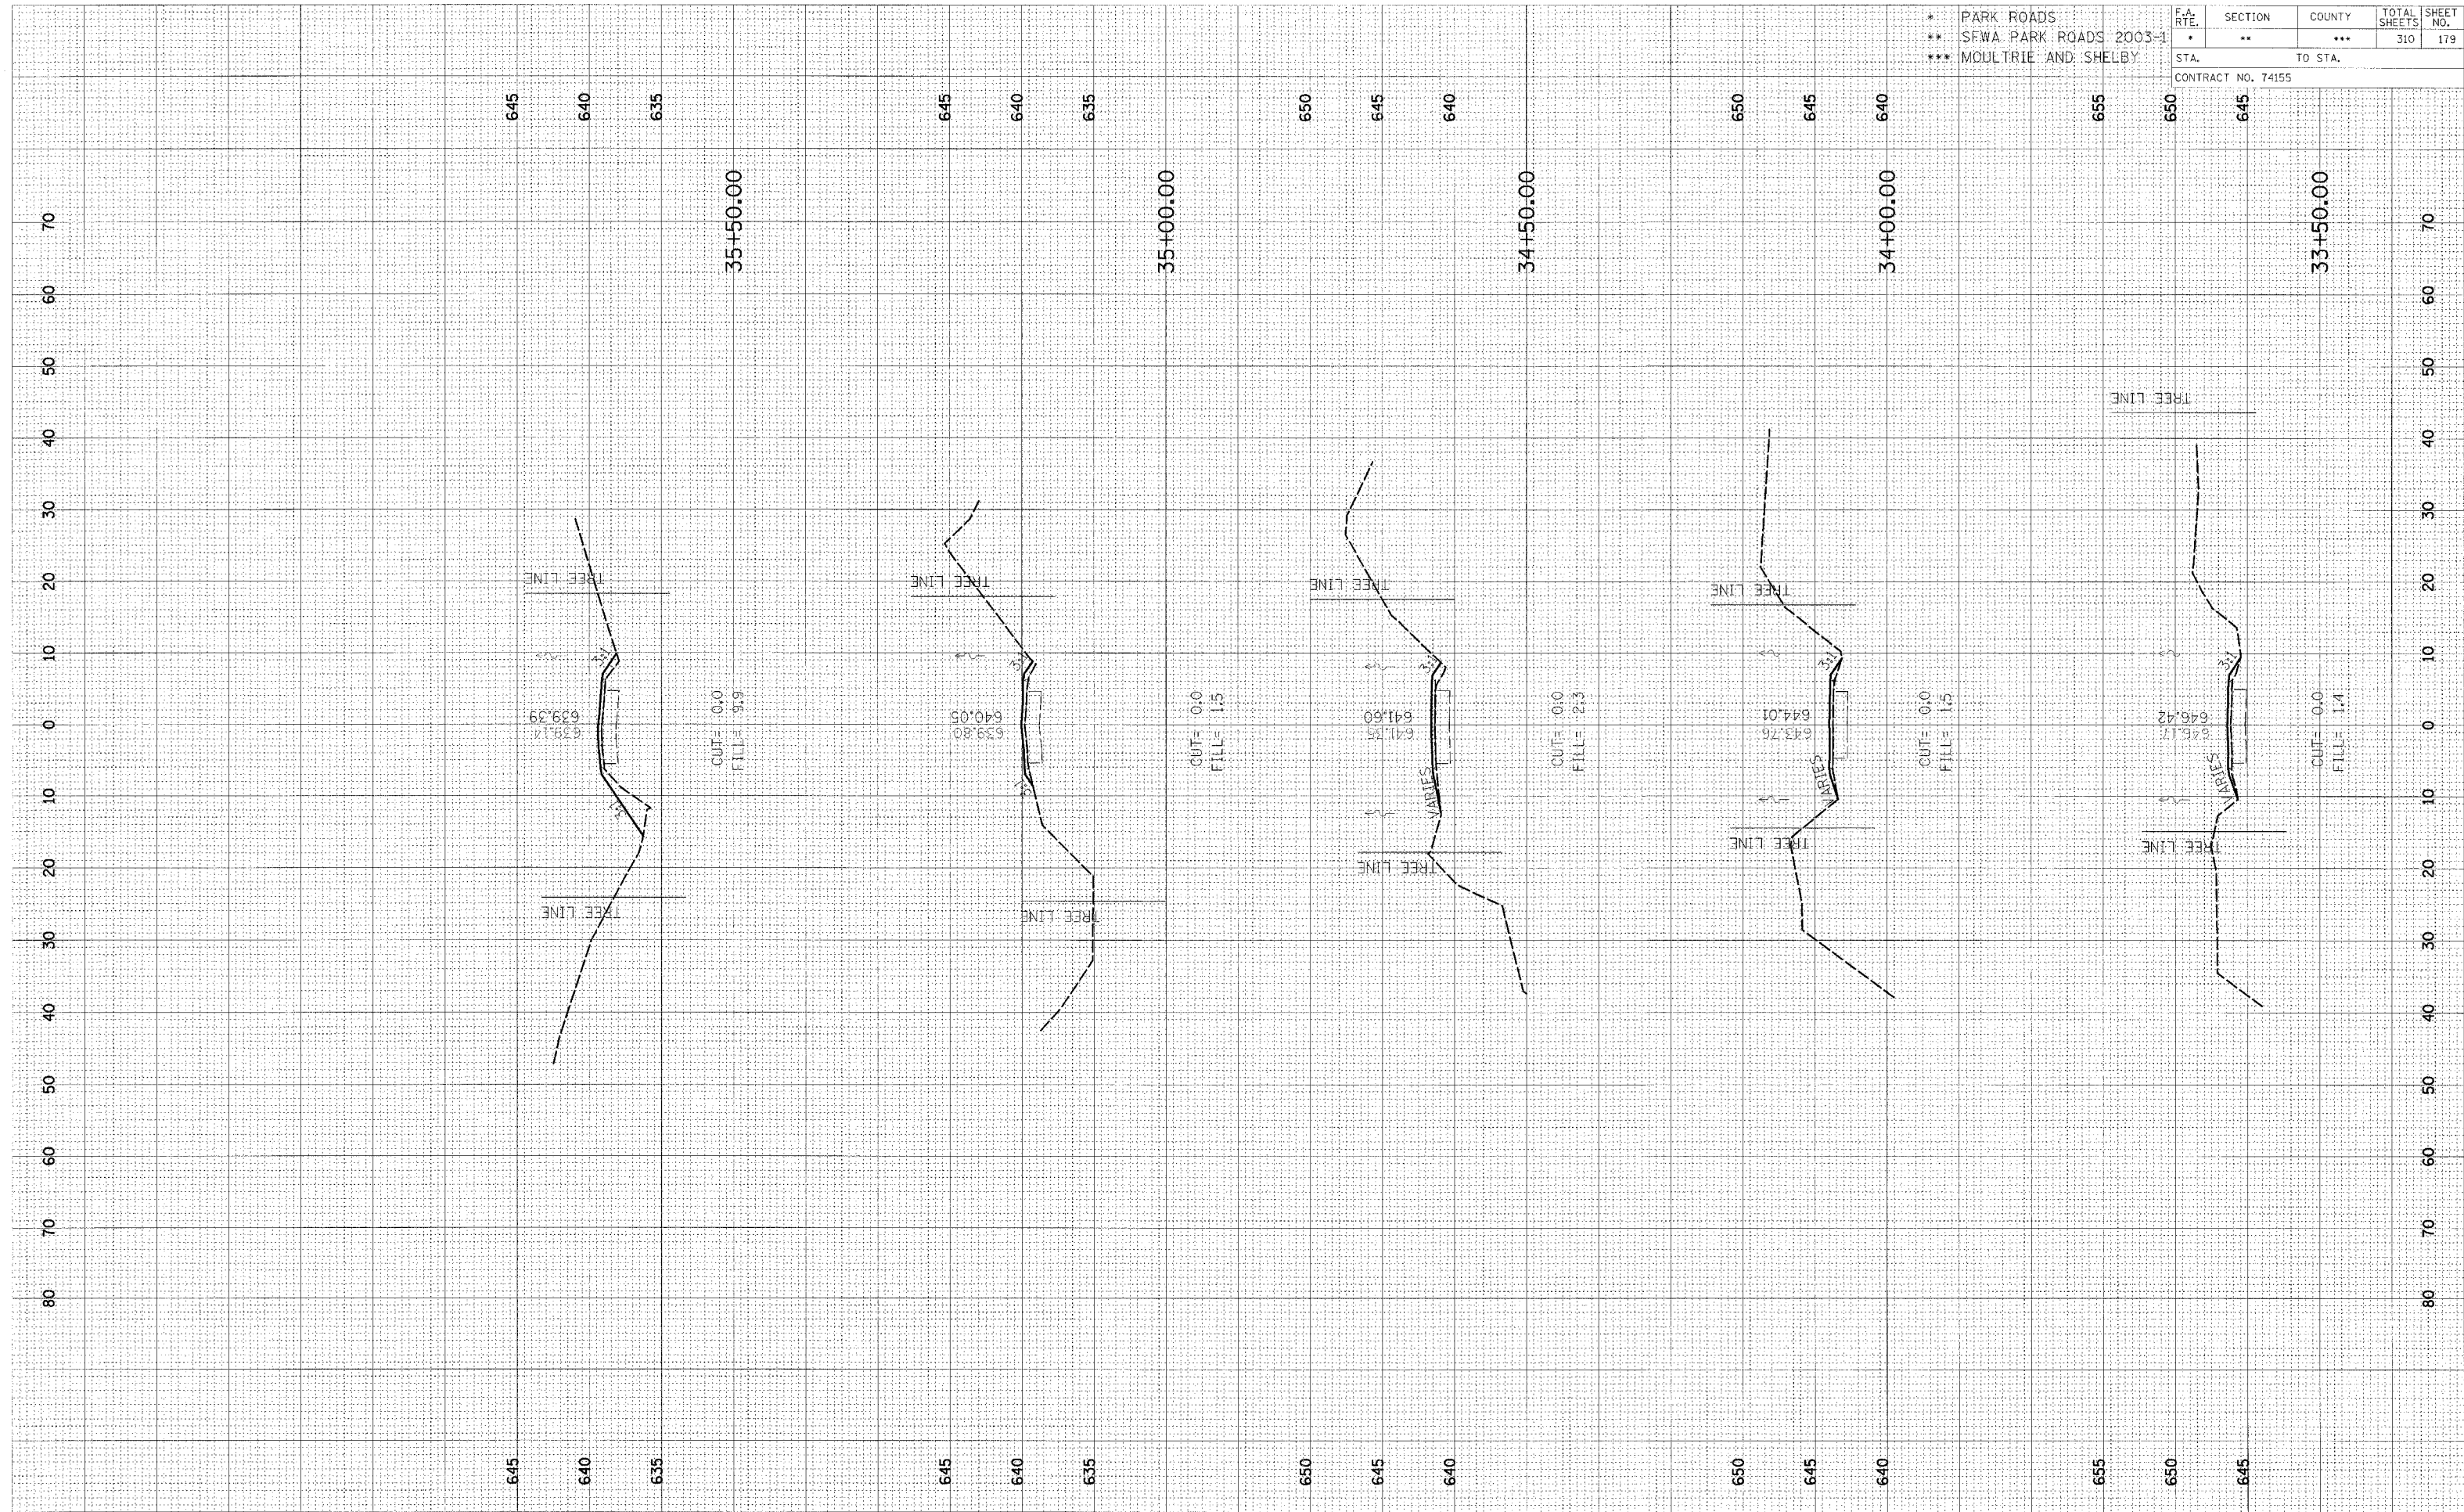

CROSS SECTION, OKAW, TOWNSHIP ROAD 99B TO PARKING LOT 13, STA 33+50.00 TO STA 35+50.00