


FINAL SURVEY	BY	DATE
REVISION		
NO. DATE		
NO.		

ORIGINAL SURVEY	BY	DATE
REVISION		
NO. DATE		
NO.		

\* PARK ROADS  
 \*\* SFWA PARK ROADS 2003-1  
 \*\*\* MOLLTRIE AND SHELBY

F.A.P. RTE.	SECTION	COUNTY	TOTAL SHEETS	SHEET NO.
*	**	***	310	181
STA.		TO STA.		
CONTRACT NO. 74155				

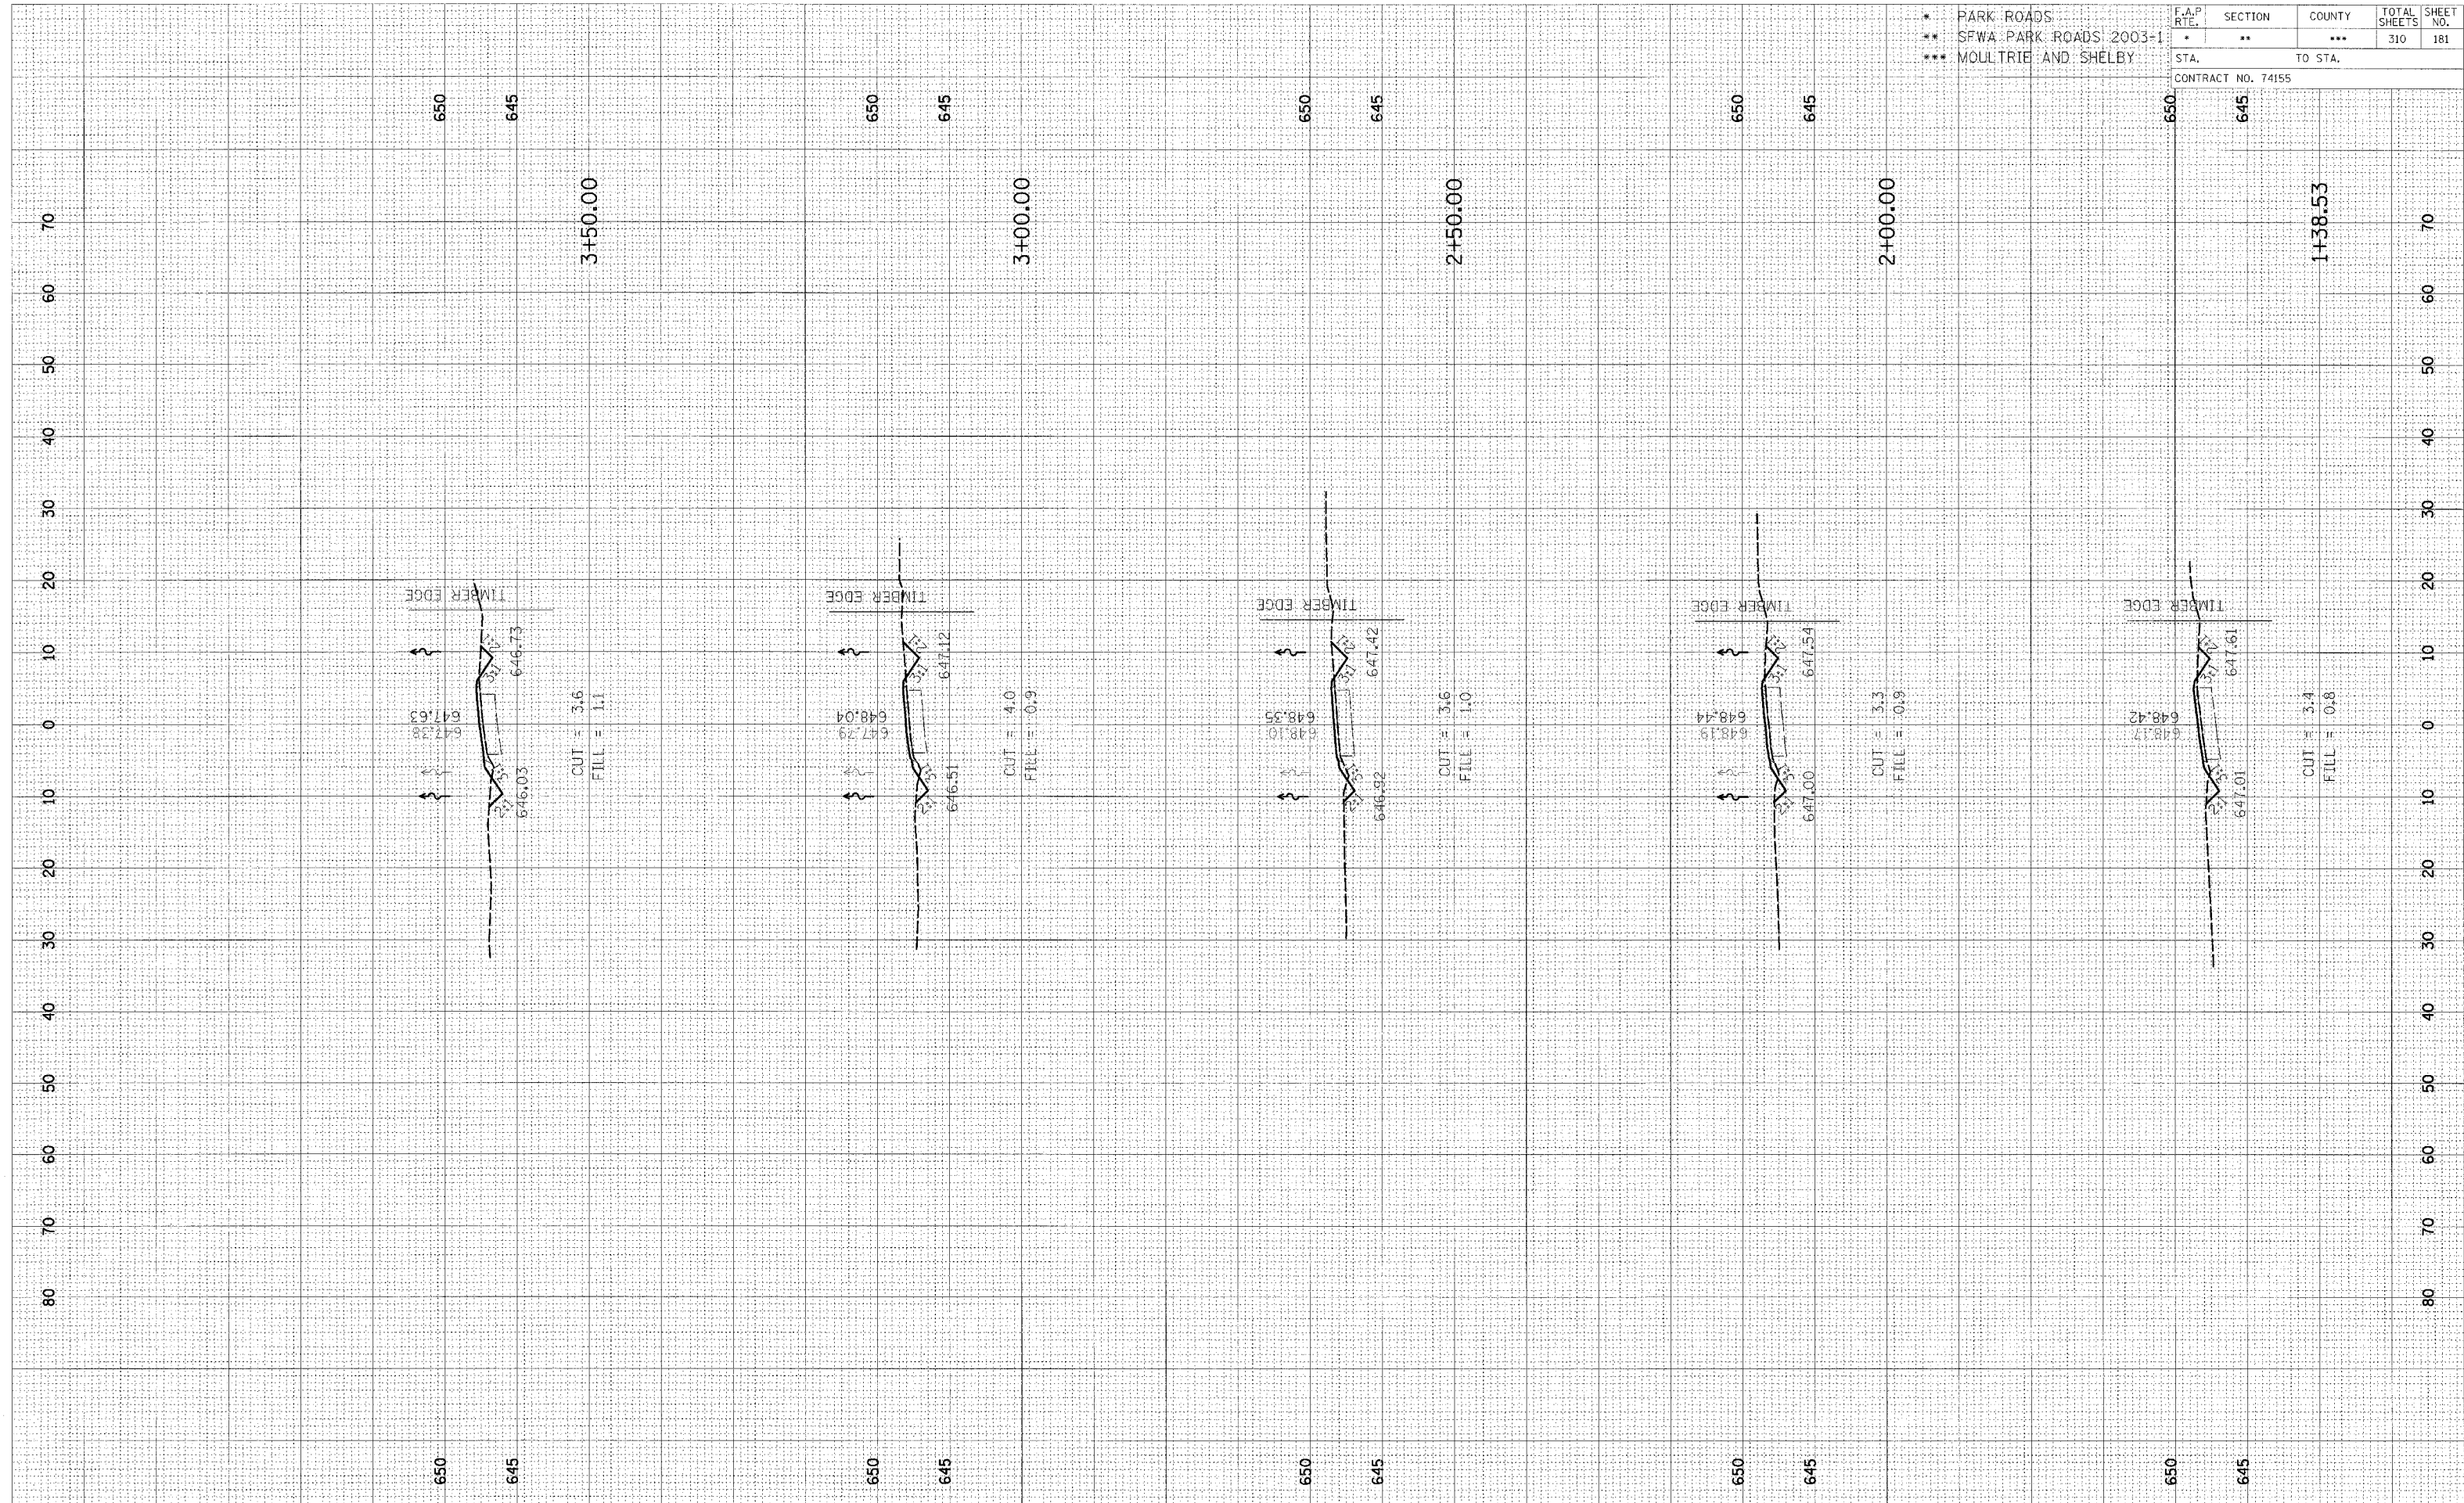

CROSS SECTION, OKAW, PARK ROAD TO PARKING LOT 14, STA 1+50.00 TO STA 3+50.00