


REVIEWED	DATE
BY	
NO.	
AREAS CHECKED	
AREAS	
TEMPERATURE	
NOTE BOOK	
NO.	
ORIGINAL SURVEY	
DATE	
BY	
NO.	
AREAS CHECKED	
AREAS	
TEMPERATURE	
NOTE BOOK	
NO.	

REVIEWED	DATE
BY	
NO.	
AREAS CHECKED	
AREAS	
TEMPERATURE	
NOTE BOOK	
NO.	
ORIGINAL SURVEY	
DATE	
BY	
NO.	
AREAS CHECKED	
AREAS	
TEMPERATURE	
NOTE BOOK	
NO.	

* PARK ROADS
** SFWA PARK ROADS 2003-1
*** MOULTRIE AND SHELBY

F.A.P. RTE.	SECTION	COUNTY	TOTAL SHEETS	SHEET NO.
.	**	***	310	184
STA.		TO STA.		
CONTRACT NO. 74155				

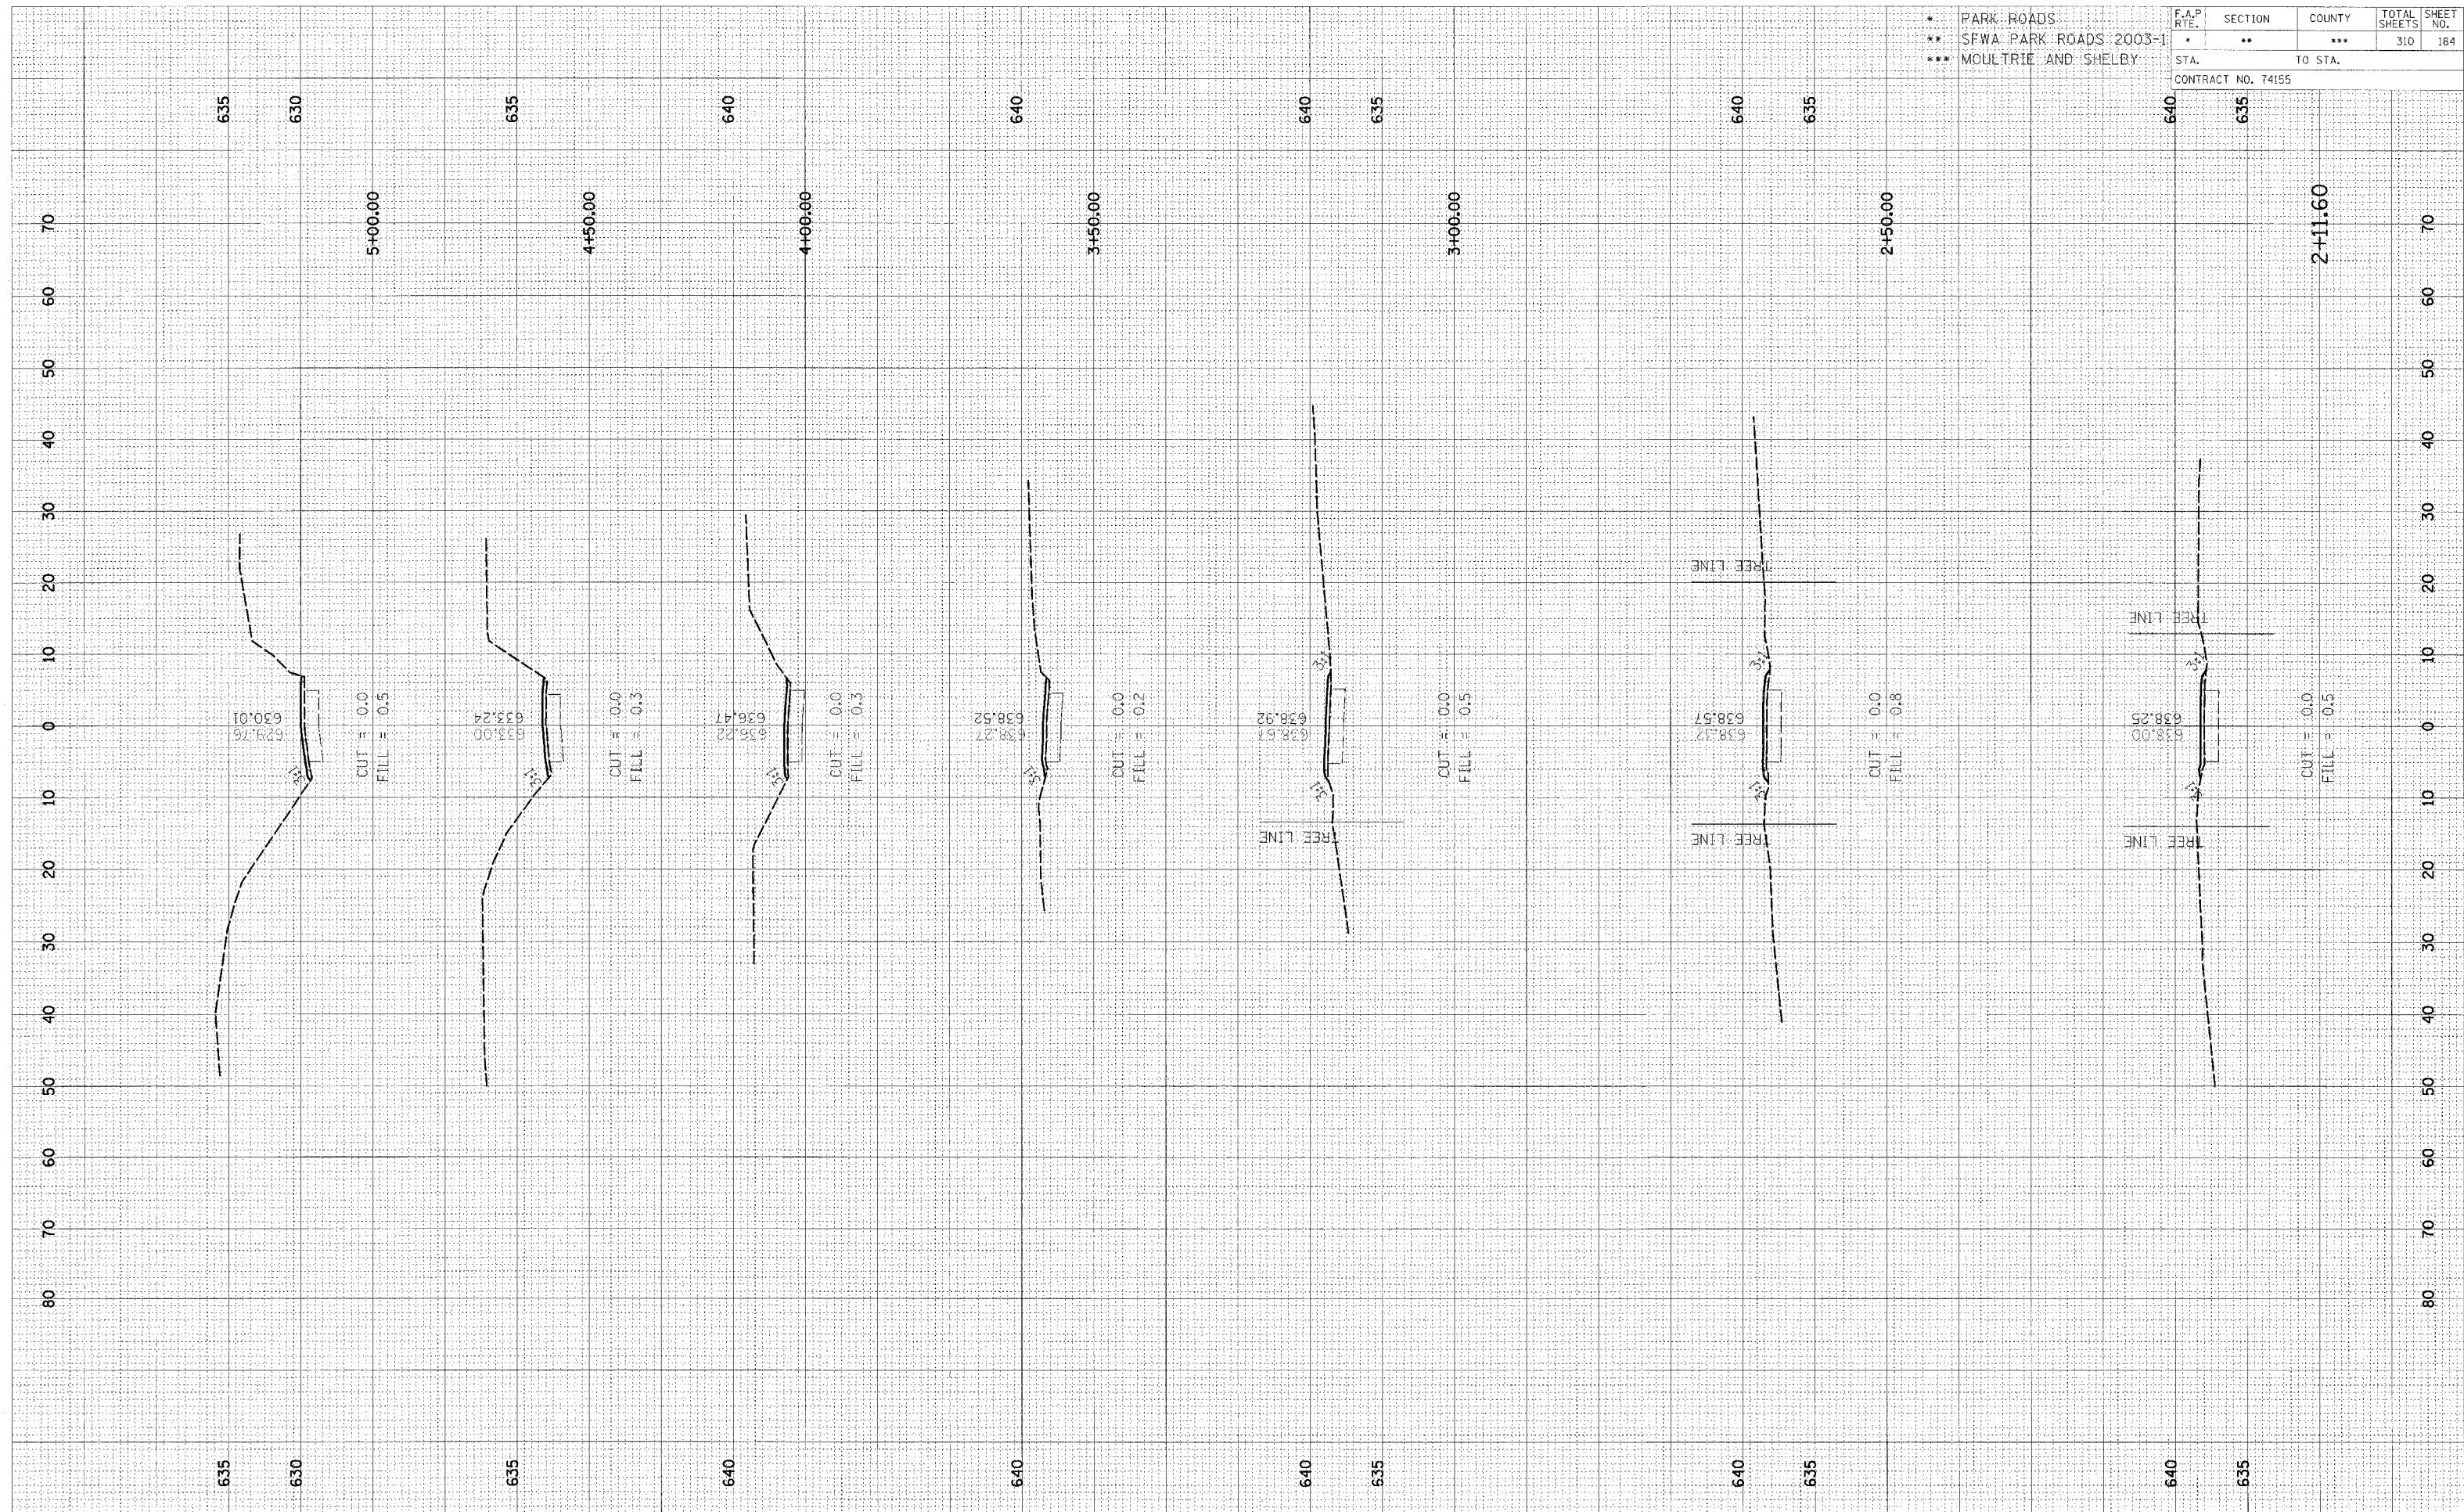

CROSS SECTION, OKAW, PARK ROAD TO PARKING LOT 18, STA 2+11.60 TO STA 5+00.00