


DATE	
BY	
REVISIONS	
NO.	DESCRIPTION
1	REVISED SURVEY
2	NOTE BOOK
3	TEMPLATE
4	AREAS
5	CHECKED

DATE	
BY	
REVISIONS	
NO.	DESCRIPTION
1	ORIGINAL SURVEY
2	NOTE BOOK
3	TEMPLATE
4	AREAS
5	CHECKED

* PARK ROADS
 ** SFWA PARK ROADS 2003-1
 *** MOUTRIE AND SHELBY

F.A.P. RTE.	SECTION	COUNTY	TOTAL SHEETS	SHEET NO.
*	**	***	310	186
STA.		TO STA.		
CONTRACT NO. 74155				

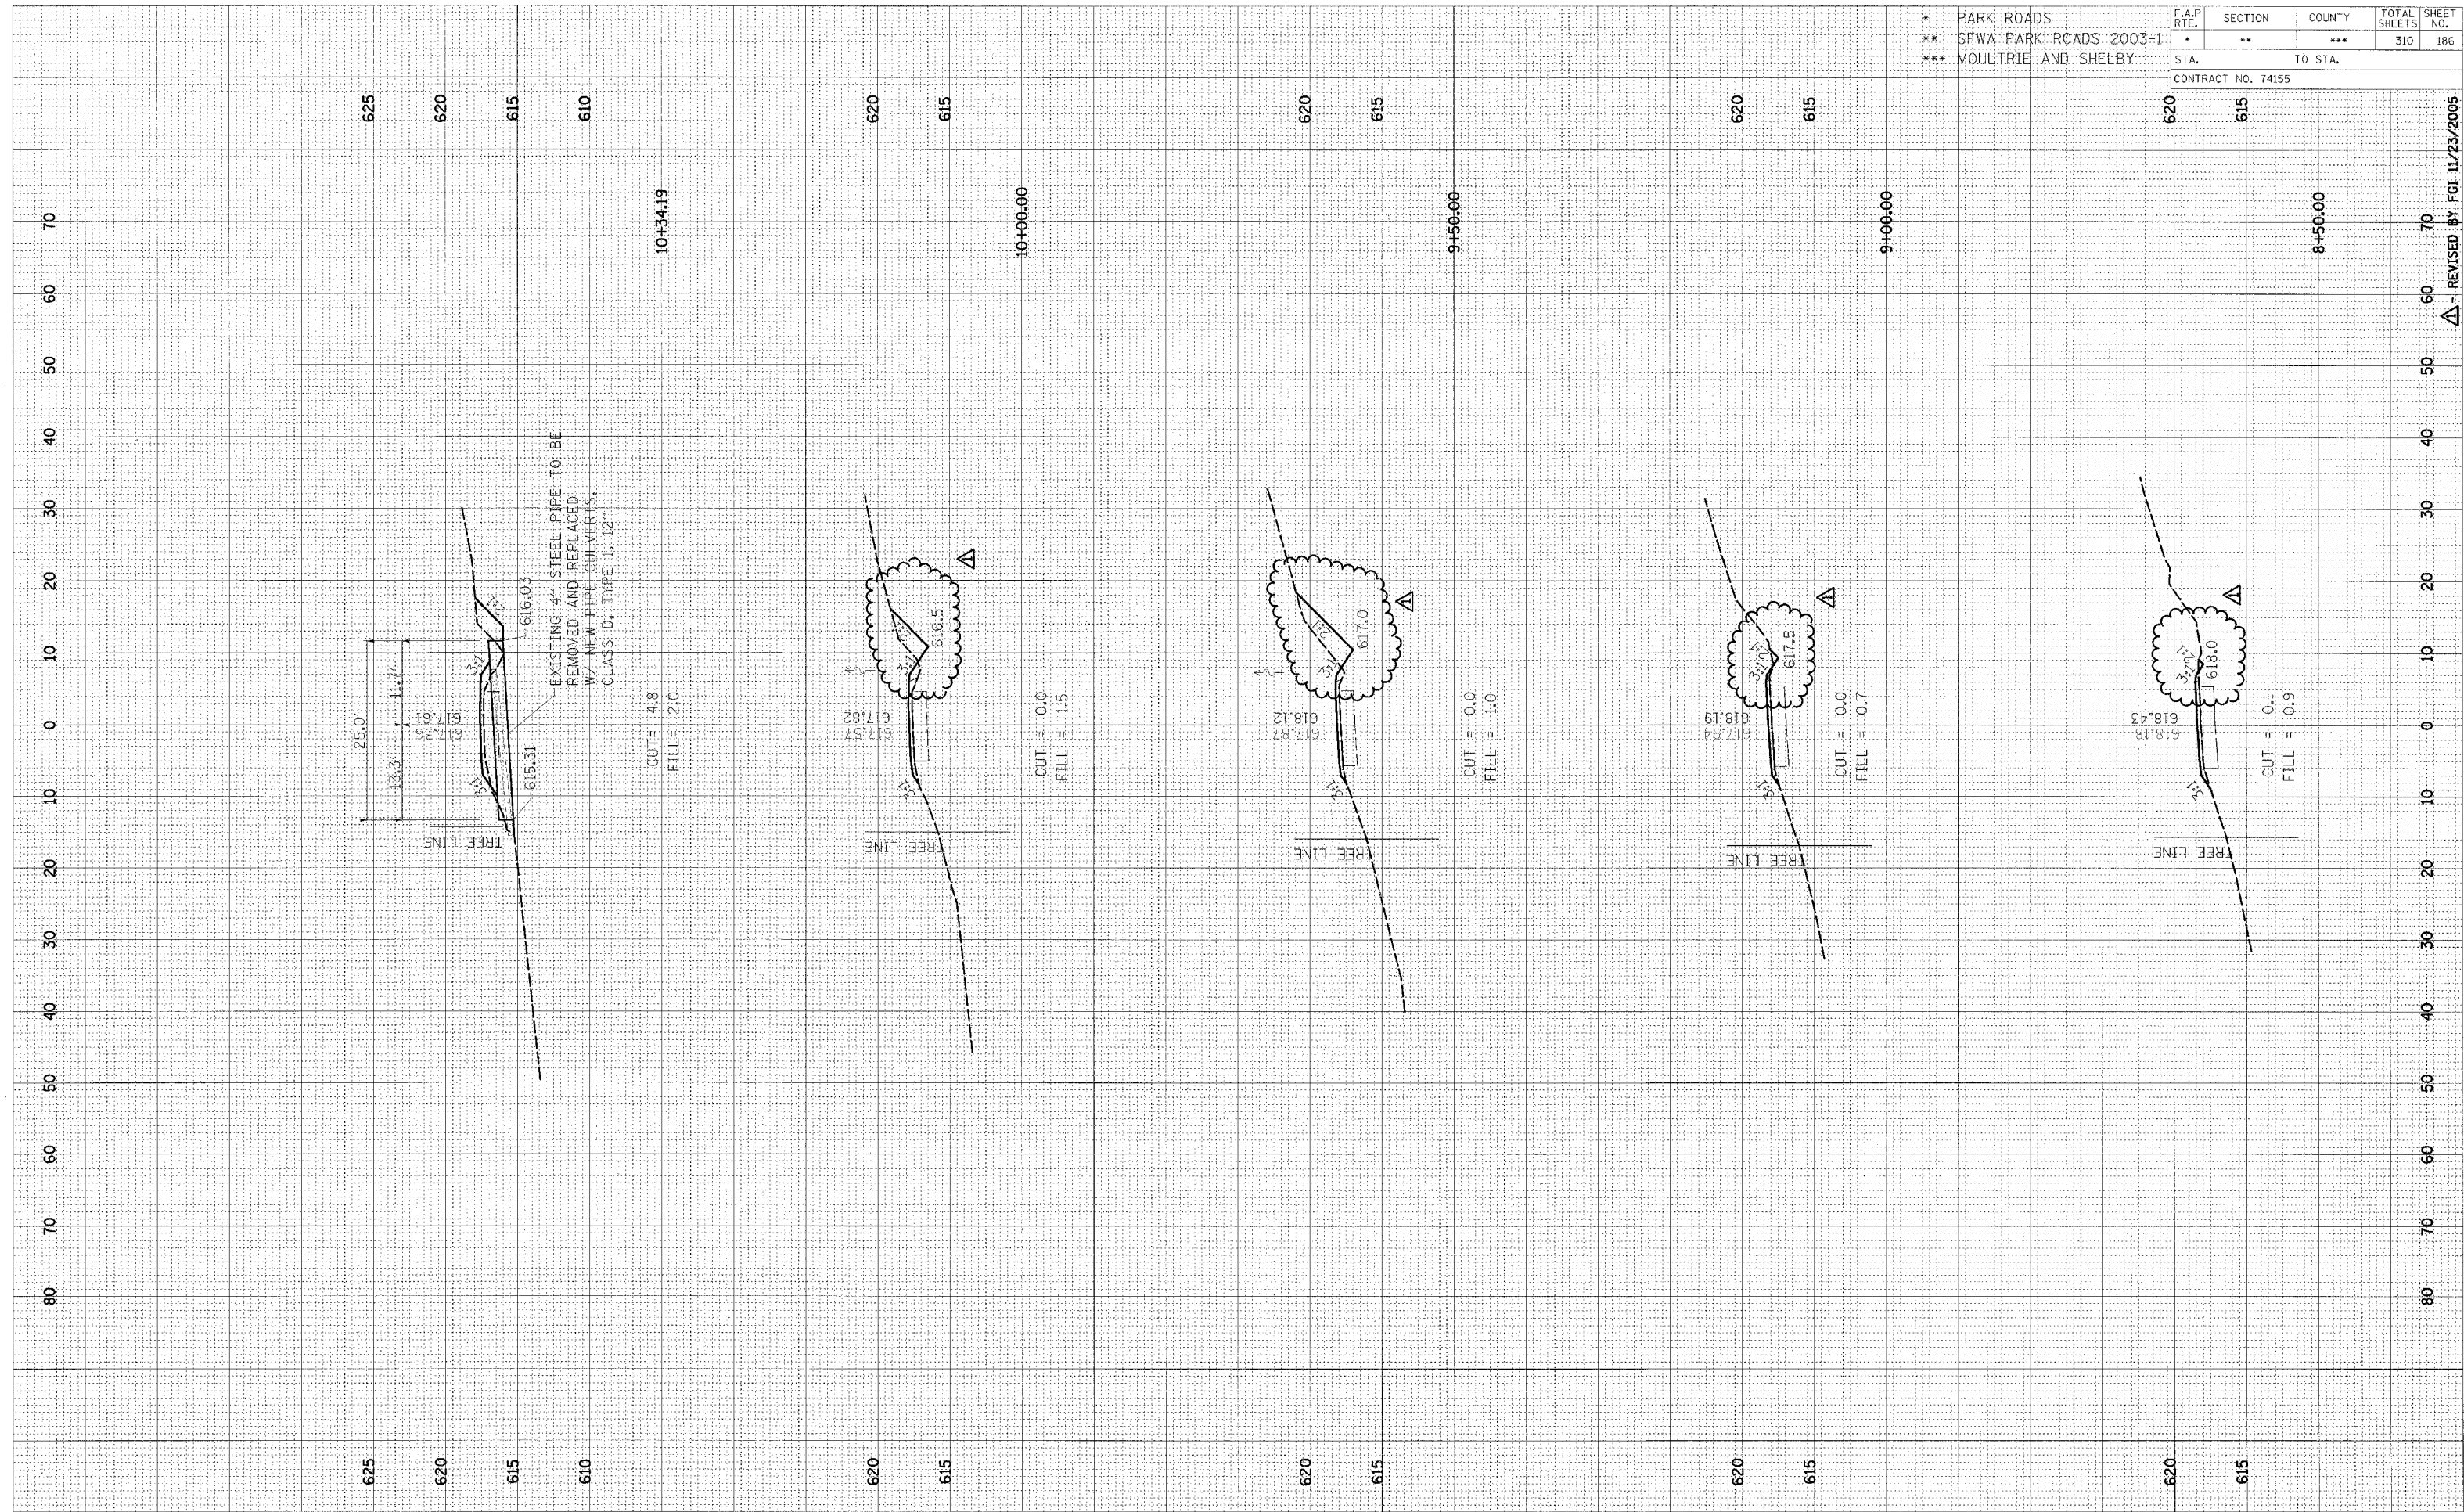

REVISIONS BY FGI 11/23/2005

CROSS SECTION, OKAW, PARK ROAD TO PARKING LOT 18, STA 8+50.00 TO STA 10+34.19