


FINAL SURVEY  
 REVISIONS  
 NO. DATE

ORIGINAL SURVEY  
 NO. DATE

* PARK ROADS	F.A.P. RTE.	SECTION	COUNTY	TOTAL SHEETS	SHEET NO.
** SFWA PARK ROADS 2003-1	•	**	***	310	190
*** MOULTRIE AND SHELBY	STA.	TO STA.			
CONTRACT NO. 74155					

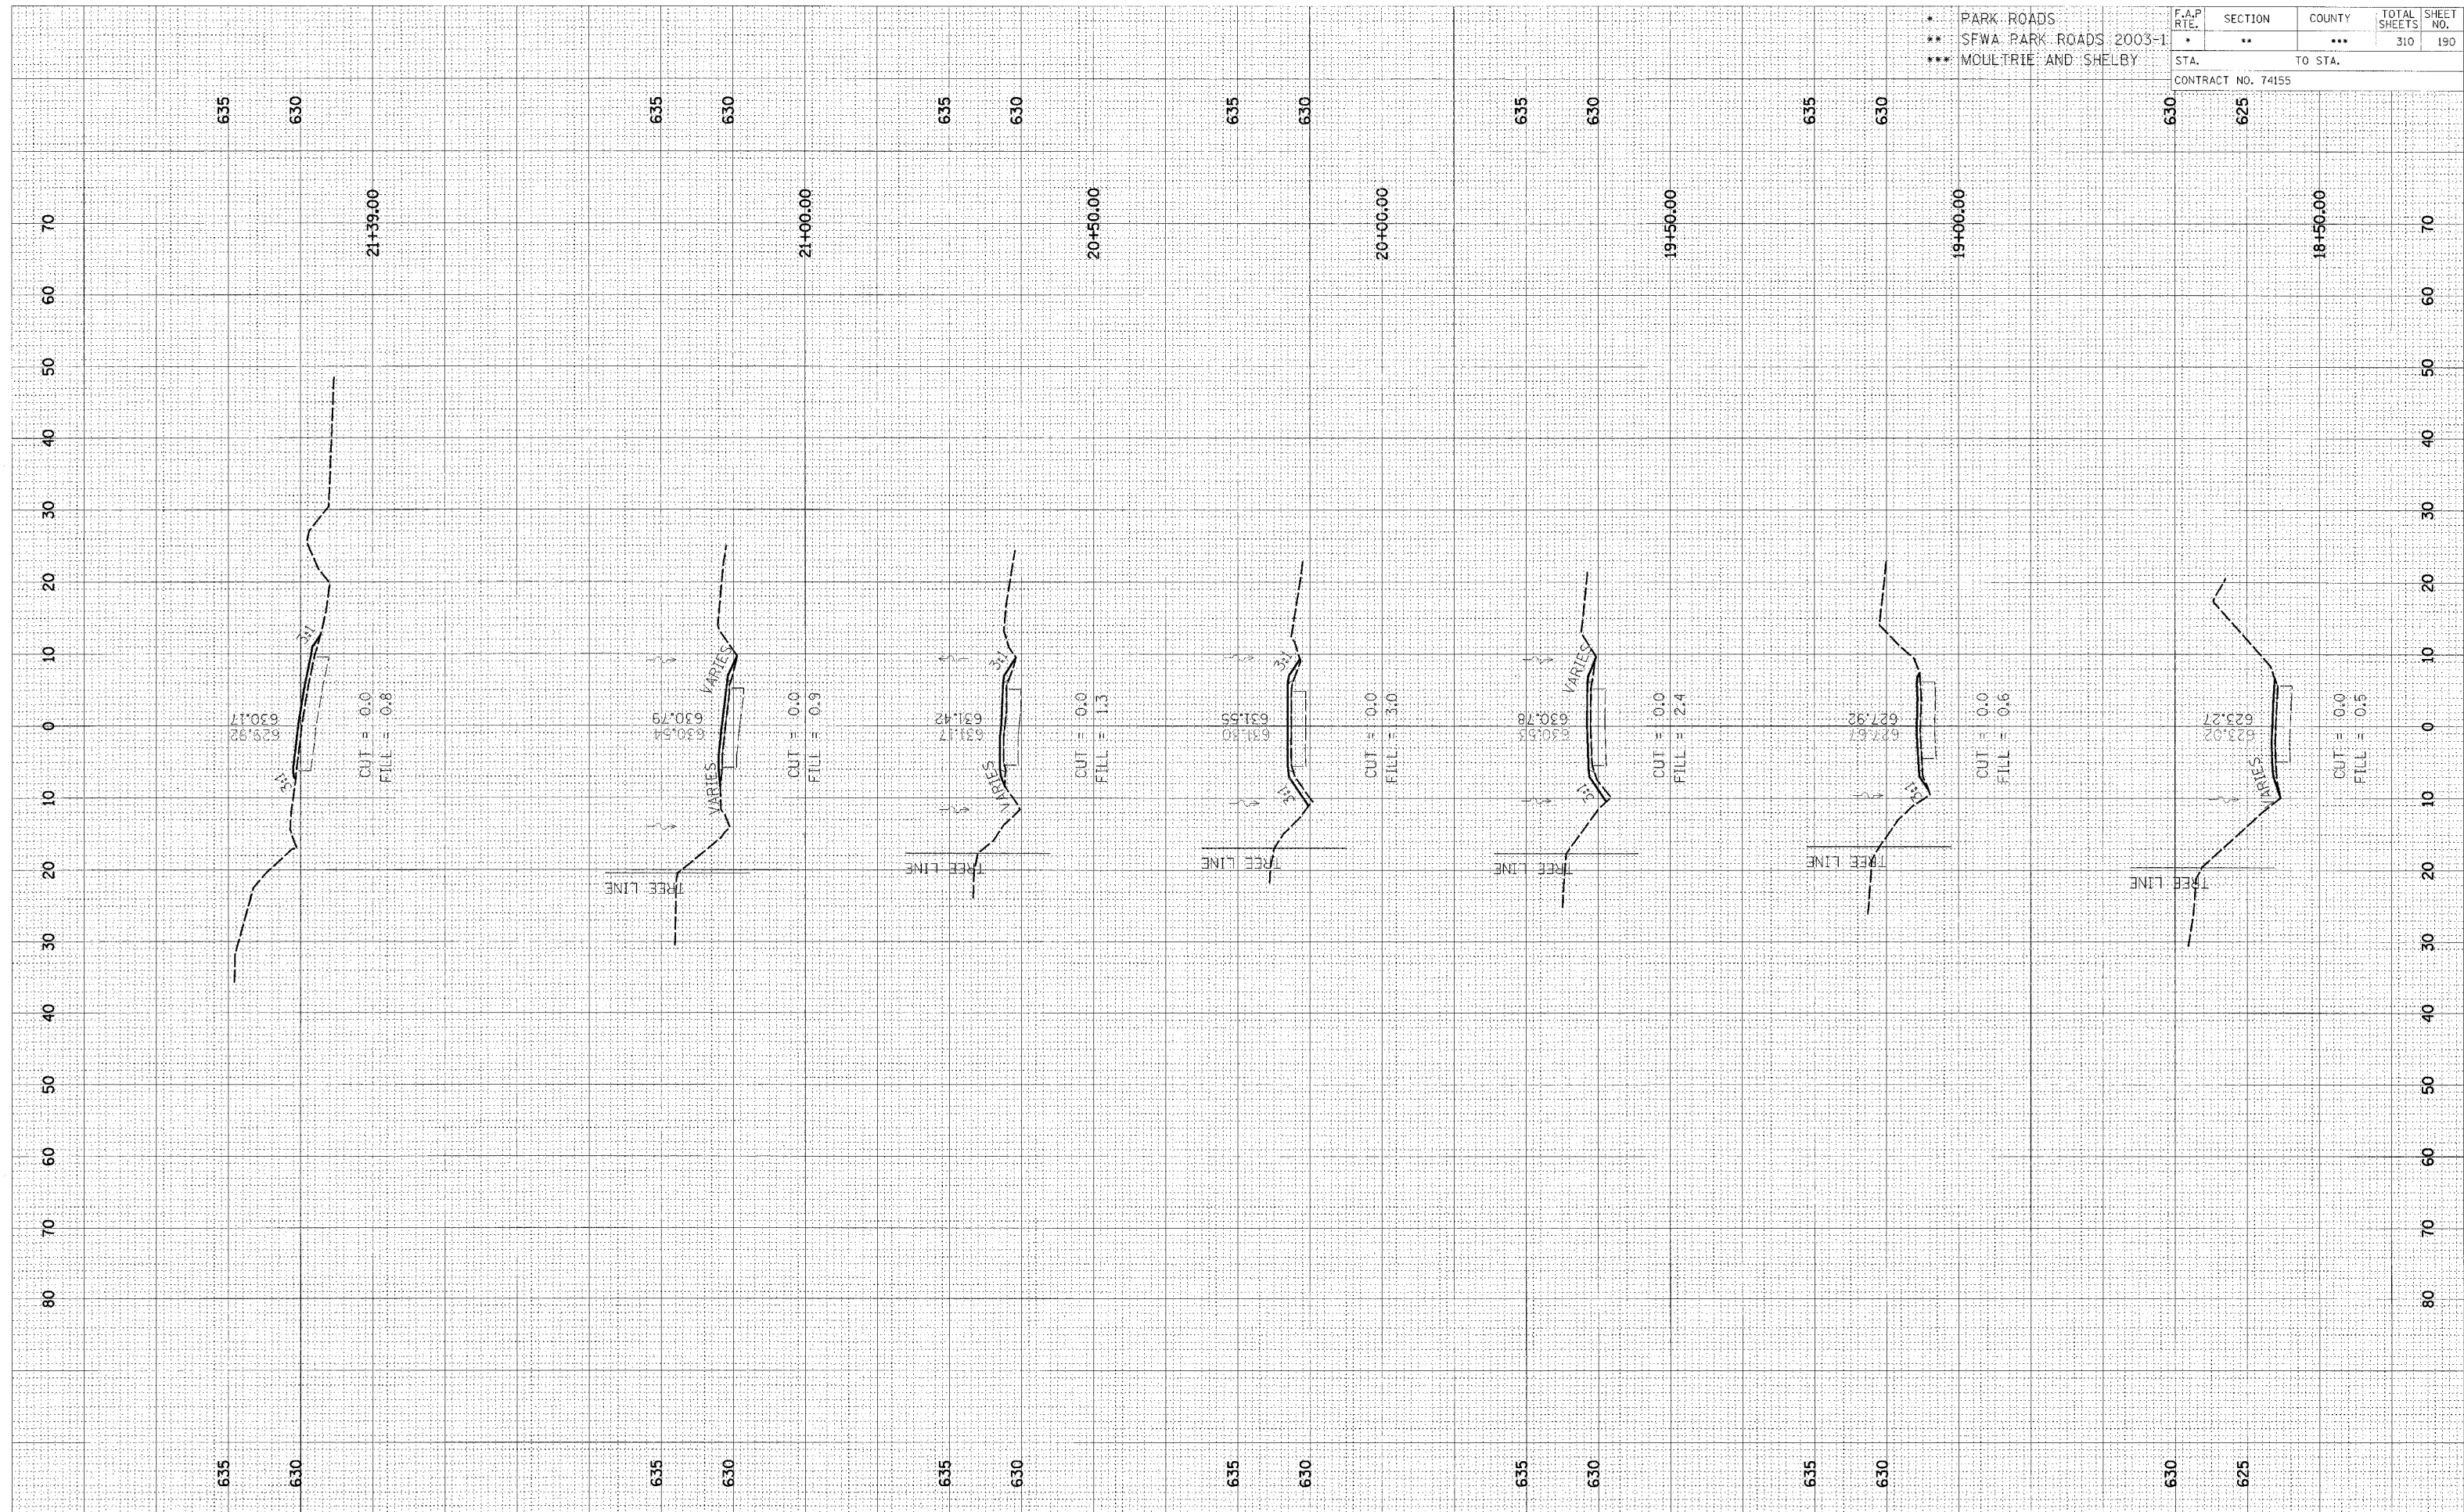

CROSS SECTION, OKAW, PARK ROAD TO PARKING LOT 18, STA 18+50.00 TO STA 21+39.00