


DATE	
BY	
REVISION	
NO.	
DATE	
BY	
REVISION	
NO.	
* PARK ROADS	F.A.P. RTE.	SECTION	COUNTY	TOTAL SHEETS	SHEET NO.
** SFWA PARK ROADS 2003-1	*	**	***	310	192
*** MOULTRIE AND SHELBY	STA. TO STA.				
CONTRACT NO. 74155					

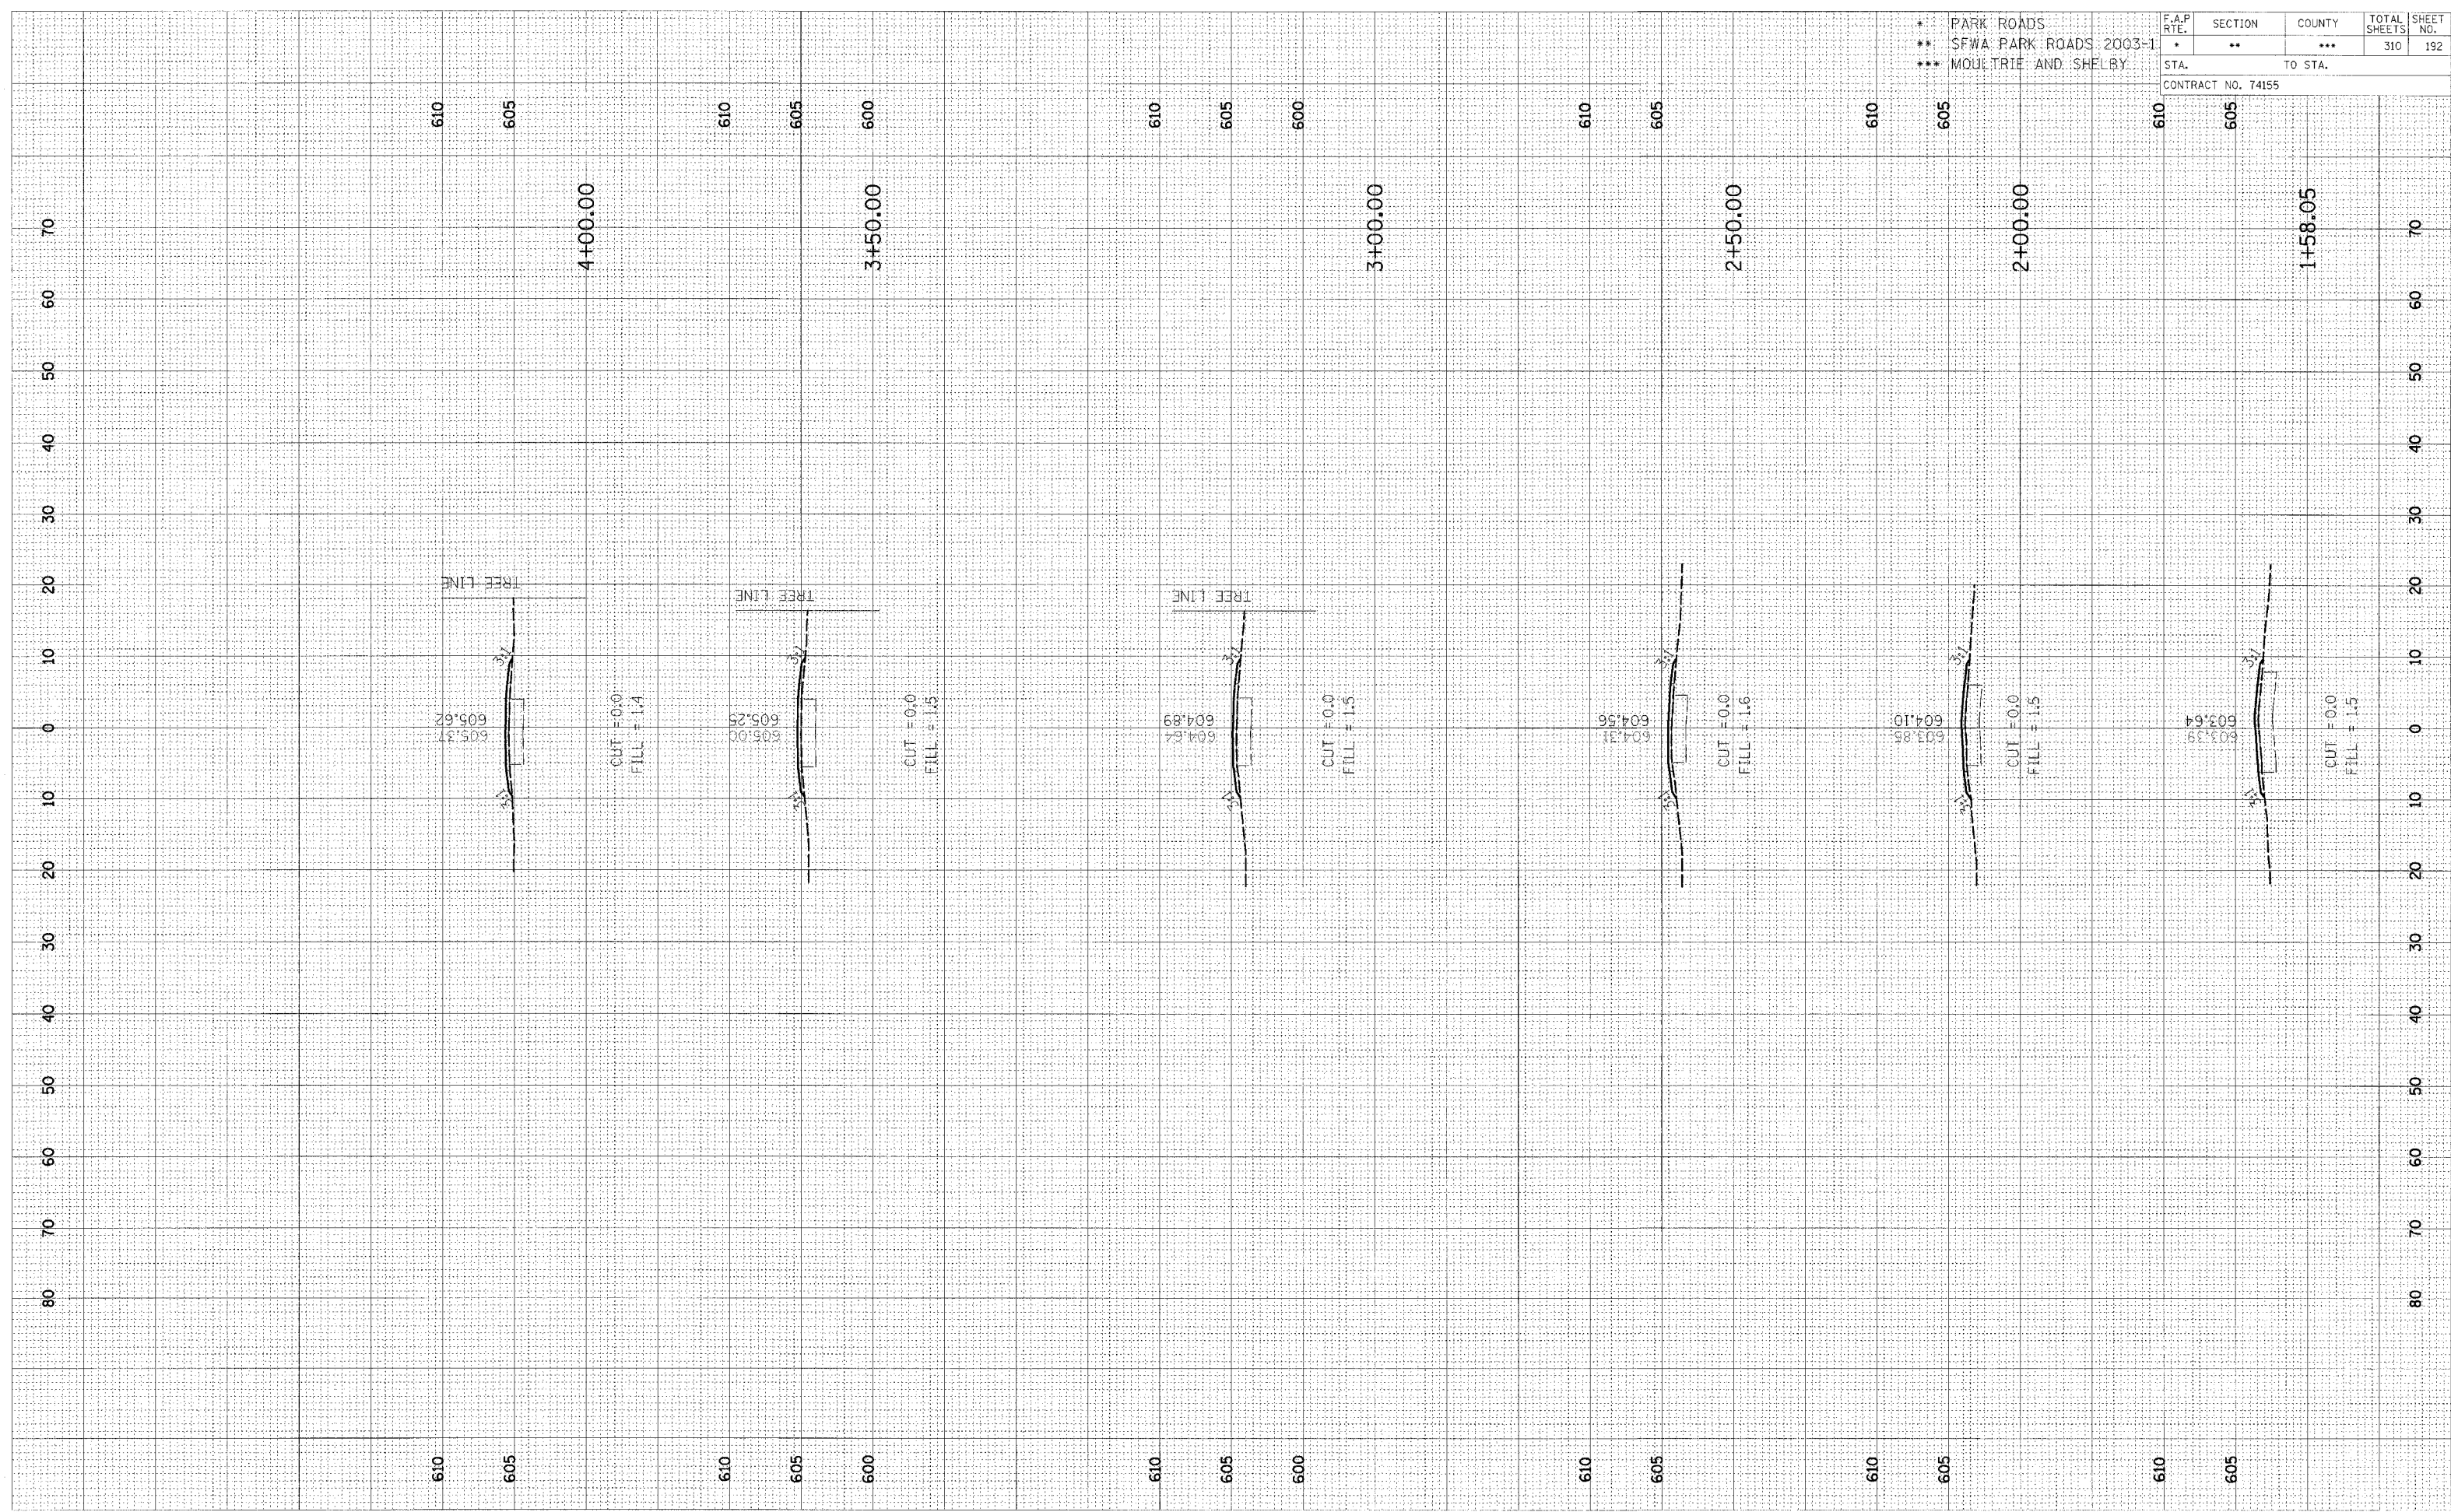

CROSS SECTION, OKAW, TOWNSHIP ROAD 107A TO PARKING LOT 22 & 23, STA 1+58.05 TO STA 4+00.00