


ORIGINAL SURVEY
 SURVEY PLOTTED
 NOTE BOOK AREAS
 NO. AREAS CHECKED

ORIGINAL SURVEY
 SURVEY PLOTTED
 NOTE BOOK AREAS
 NO. AREAS CHECKED

| | | | | | |
|---------------------------|-------------|---------|--------|--------------|-----------|
| * PARK ROADS | F.A.P. RTE. | SECTION | COUNTY | TOTAL SHEETS | SHEET NO. |
| ** SEWA PARK ROADS 2003-1 | . | ** | ... | 310 | 199 |
| *** MOULTRIE AND SHELBY | STA. | TO STA. | | | |
| CONTRACT NO. 74155 | | | | | |

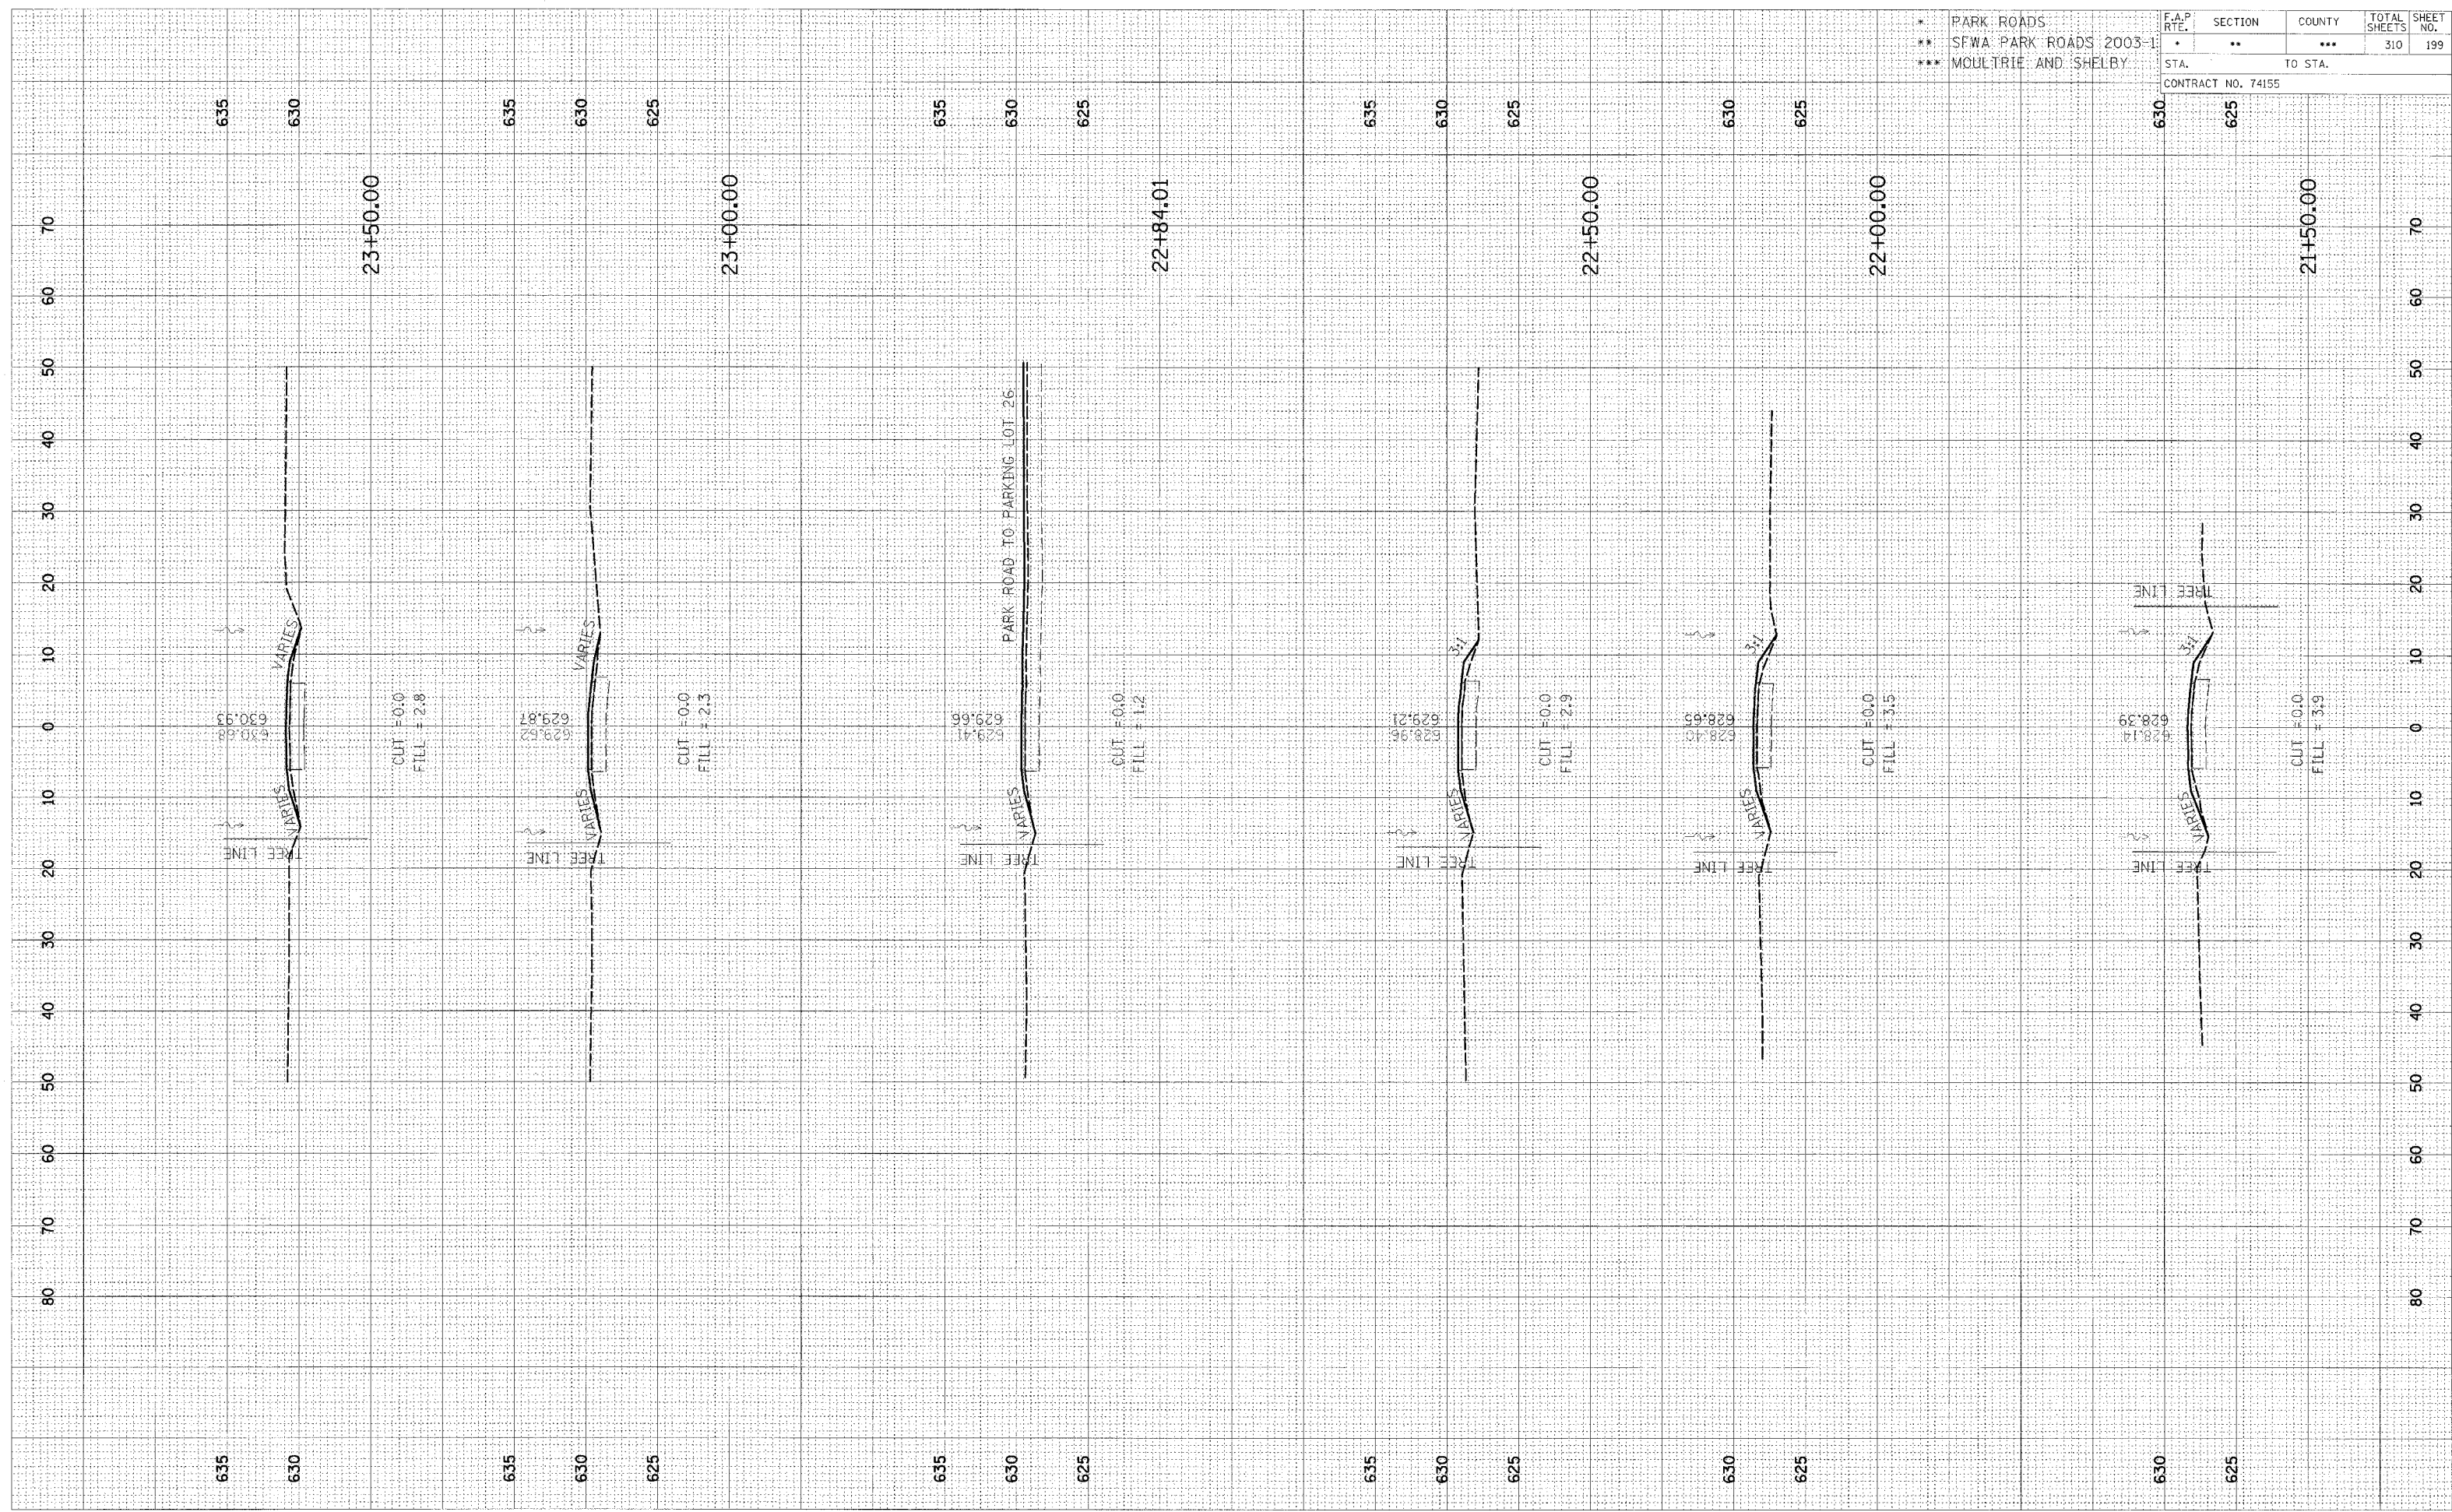

CROSS SECTION, OKAW, TOWNSHIP ROAD 107A TO PARKING LOT 22 & 23, STA 21+50.00 TO STA 23+50.00