


FINAL SURVEY	DATE
NOTED	BY
NOTE BOOK	NO.
AREAS CHECKED	

ORIGINAL SURVEY	DATE
NOTED	BY
NOTE BOOK	NO.
AREAS CHECKED	

\* PARK ROADS  
 \*\* SFWA PARK ROADS 2003-1  
 \*\*\* MOUETRIE AND SHELBY

F.A.P. RTE.	SECTION	COUNTY	TOTAL SHEETS	SHEET NO.
*	**	***	310	206
STA. TO STA.			CONTRACT NO. T4155	

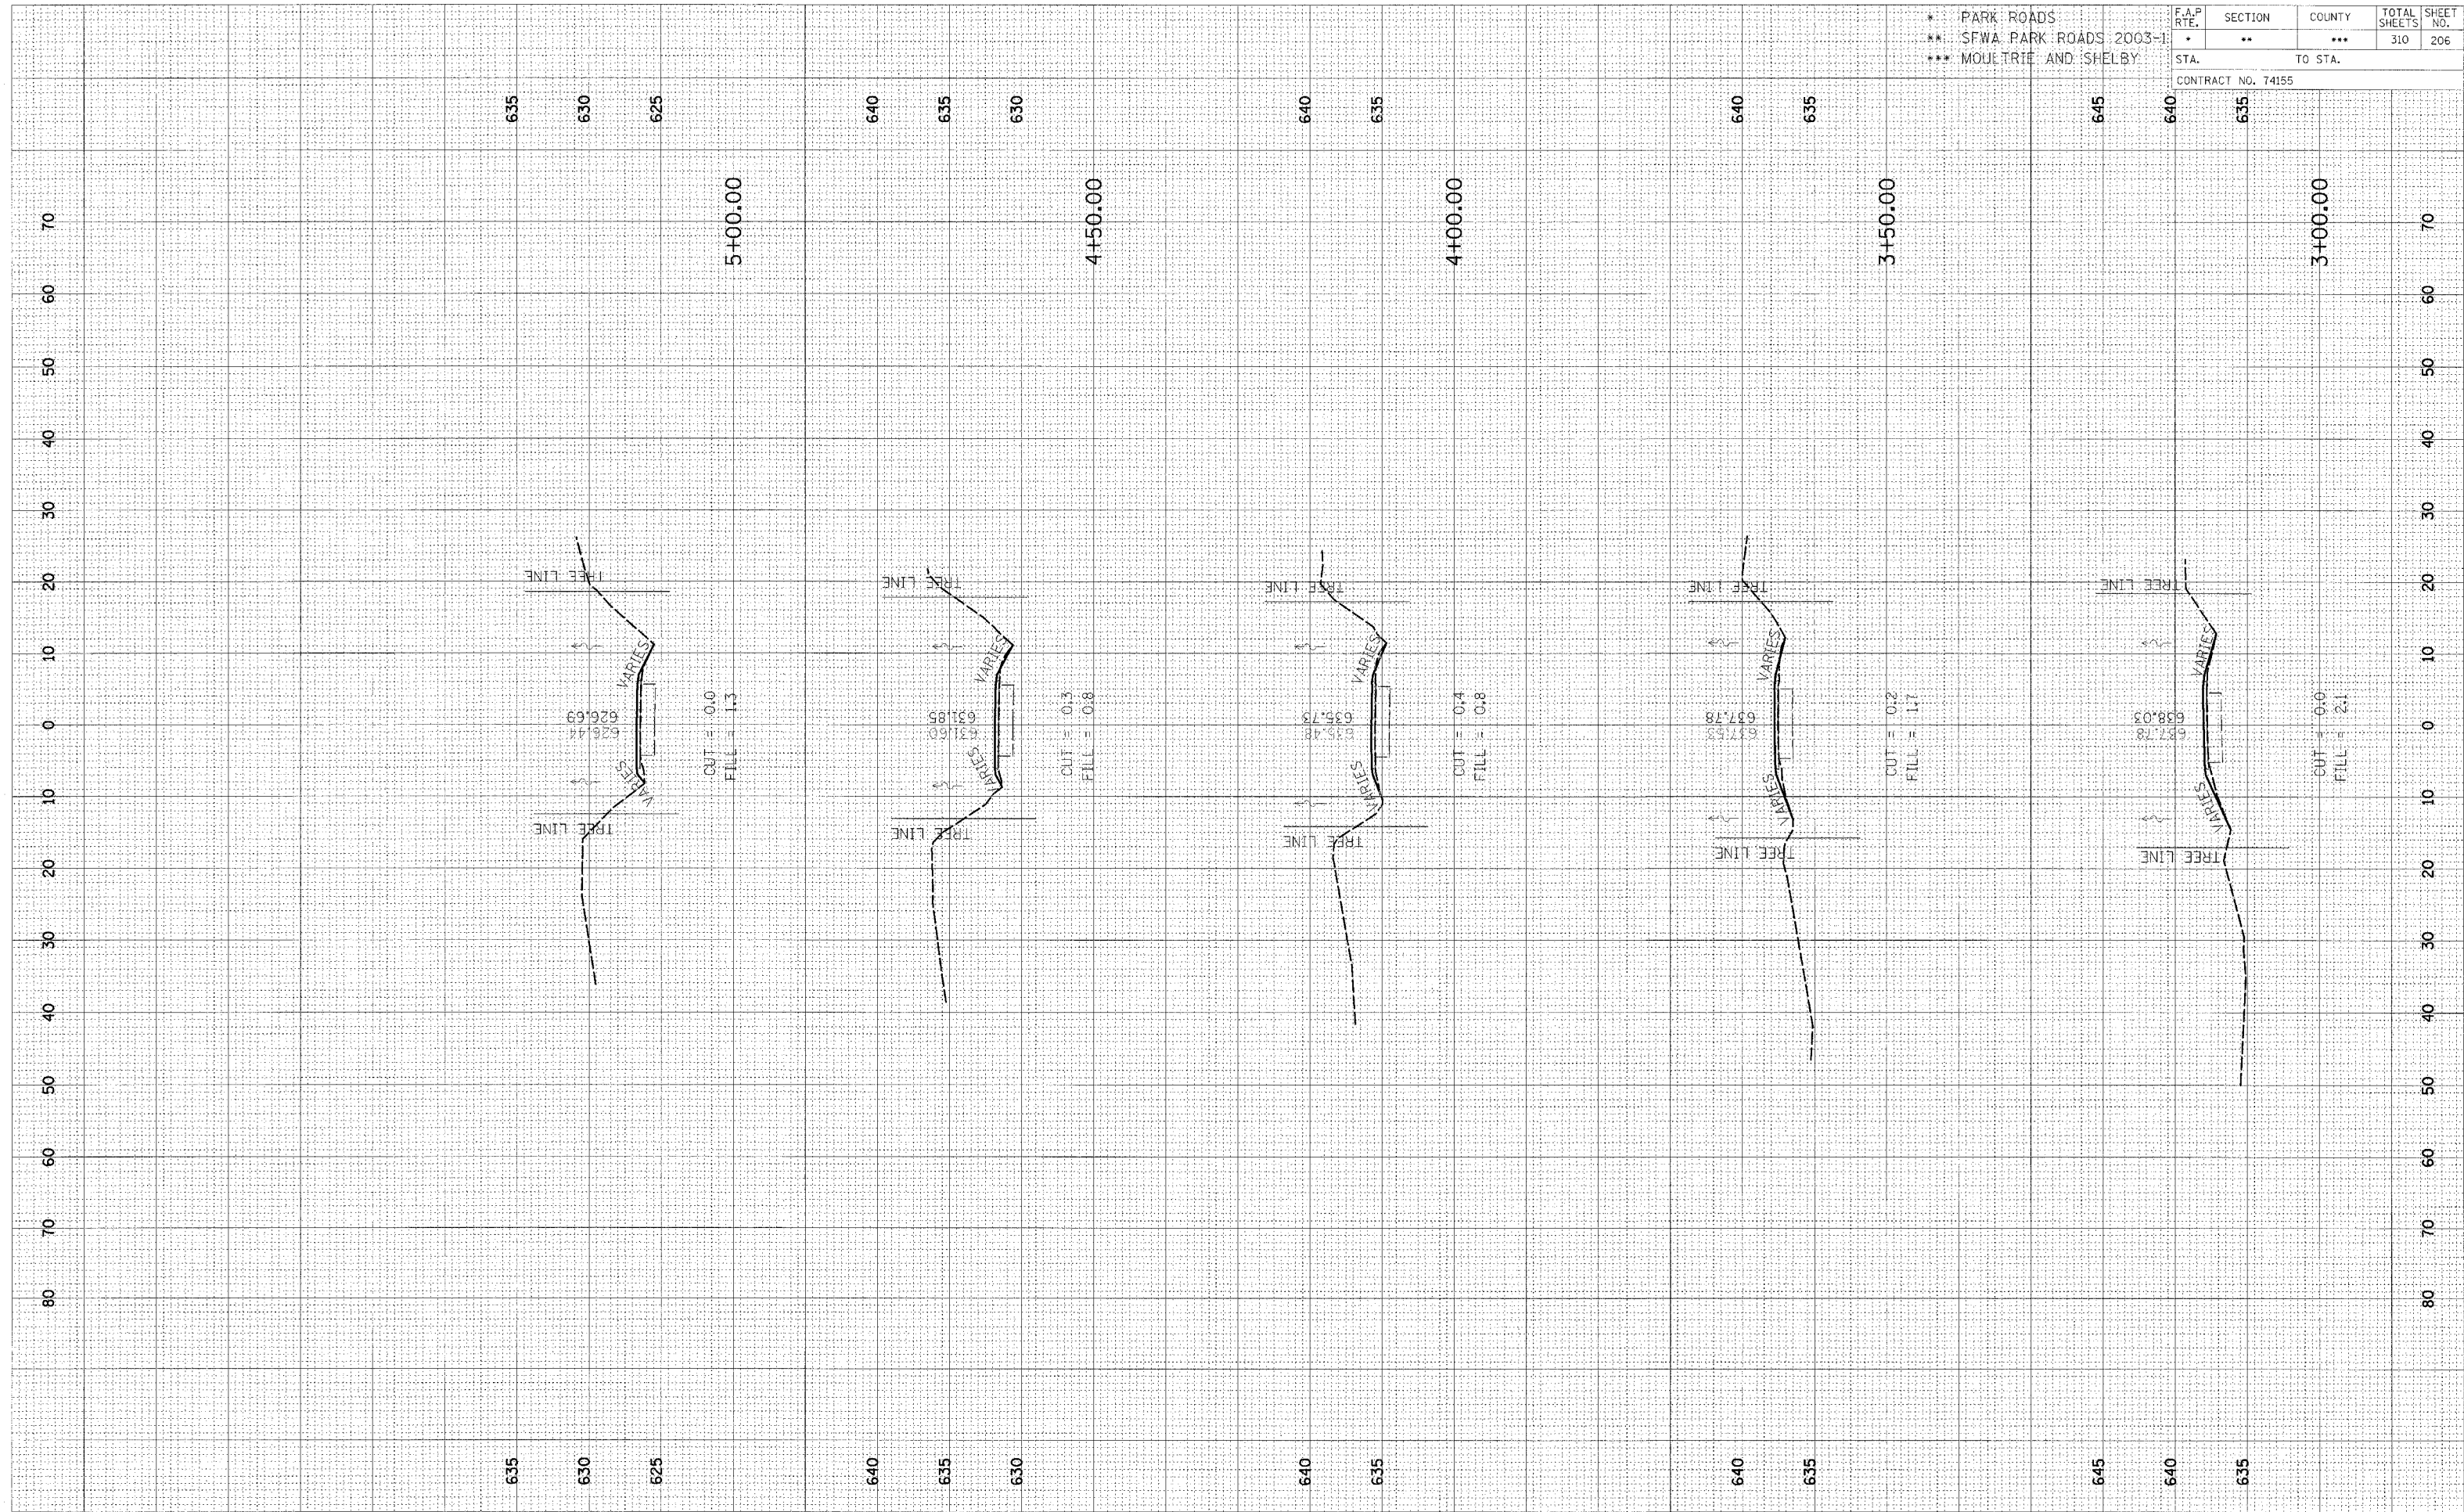

CROSS SECTION, OKAW, TOWNSHIP ROAD 24 TO PARKING LOT 27 & 29, STA 3+00.00 TO STA 5+00.00