


DATE: _____ BY: _____
 REVISIONS: _____
 ORIGINAL SURVEY: _____
 NOTE BOOK: _____
 NO. _____

DATE: _____ BY: _____
 REVISIONS: _____
 ORIGINAL SURVEY: _____
 NOTE BOOK: _____
 NO. _____

F.A.P. RTE.	SECTION	COUNTY	TOTAL SHEETS	SHEET NO.
*	**	***	310	207
STA.		TO STA.		
CONTRACT NO. 74155				

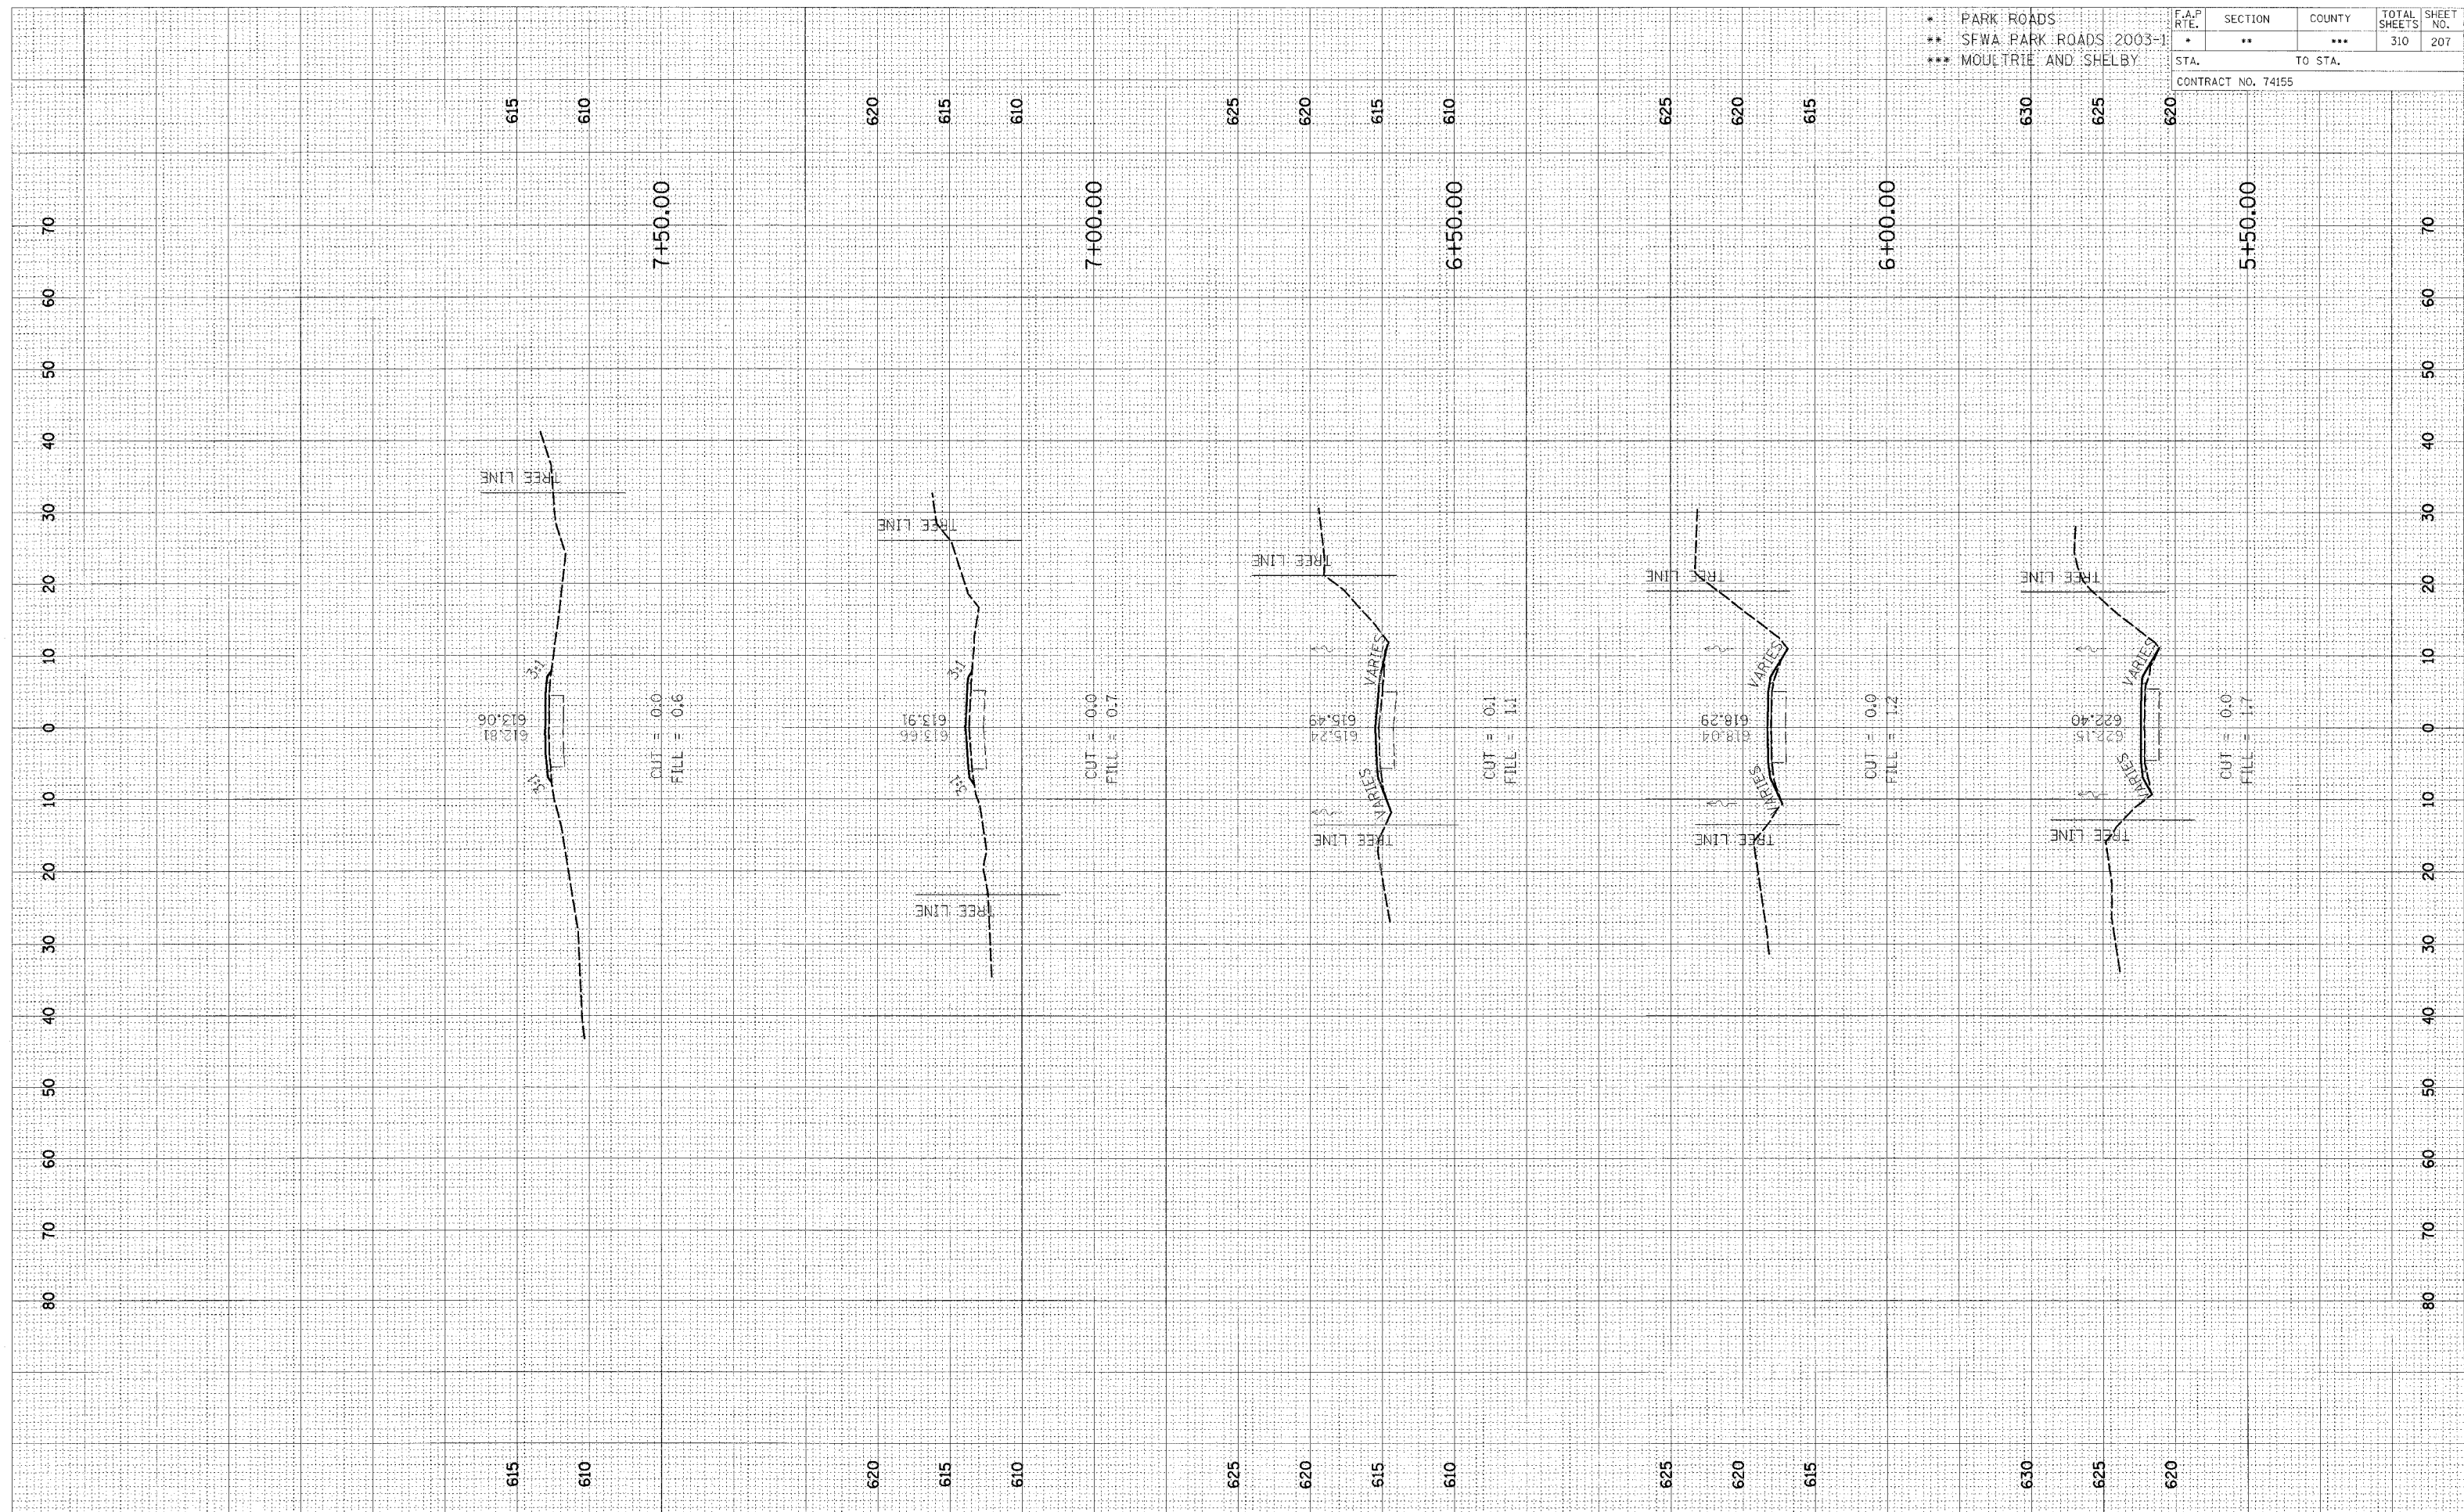

CROSS SECTION, OKAW, TOWNSHIP ROAD 24 TO PARKING LOT 27 & 29, STA 5+50.00 TO STA 7+50.00