


FINAL SURVEY	DATE
REVIEWED	BY
NOTE BOOK	NO.
TEMPLATE	AREAS CHECKED
AREAS	

ORIGINAL SURVEY	DATE
REVIEWED	BY
NOTE BOOK	NO.
TEMPLATE	AREAS CHECKED
AREAS	

* PARK ROADS	F.A.P. RTE.	SECTION	COUNTY	TOTAL SHEETS	SHEET NO.
** SFWA PARK ROADS 2003-	•	••	•••	310	209
*** MOULTRIE AND SHELBY	STA.		TO STA.		
CONTRACT NO. 74155					

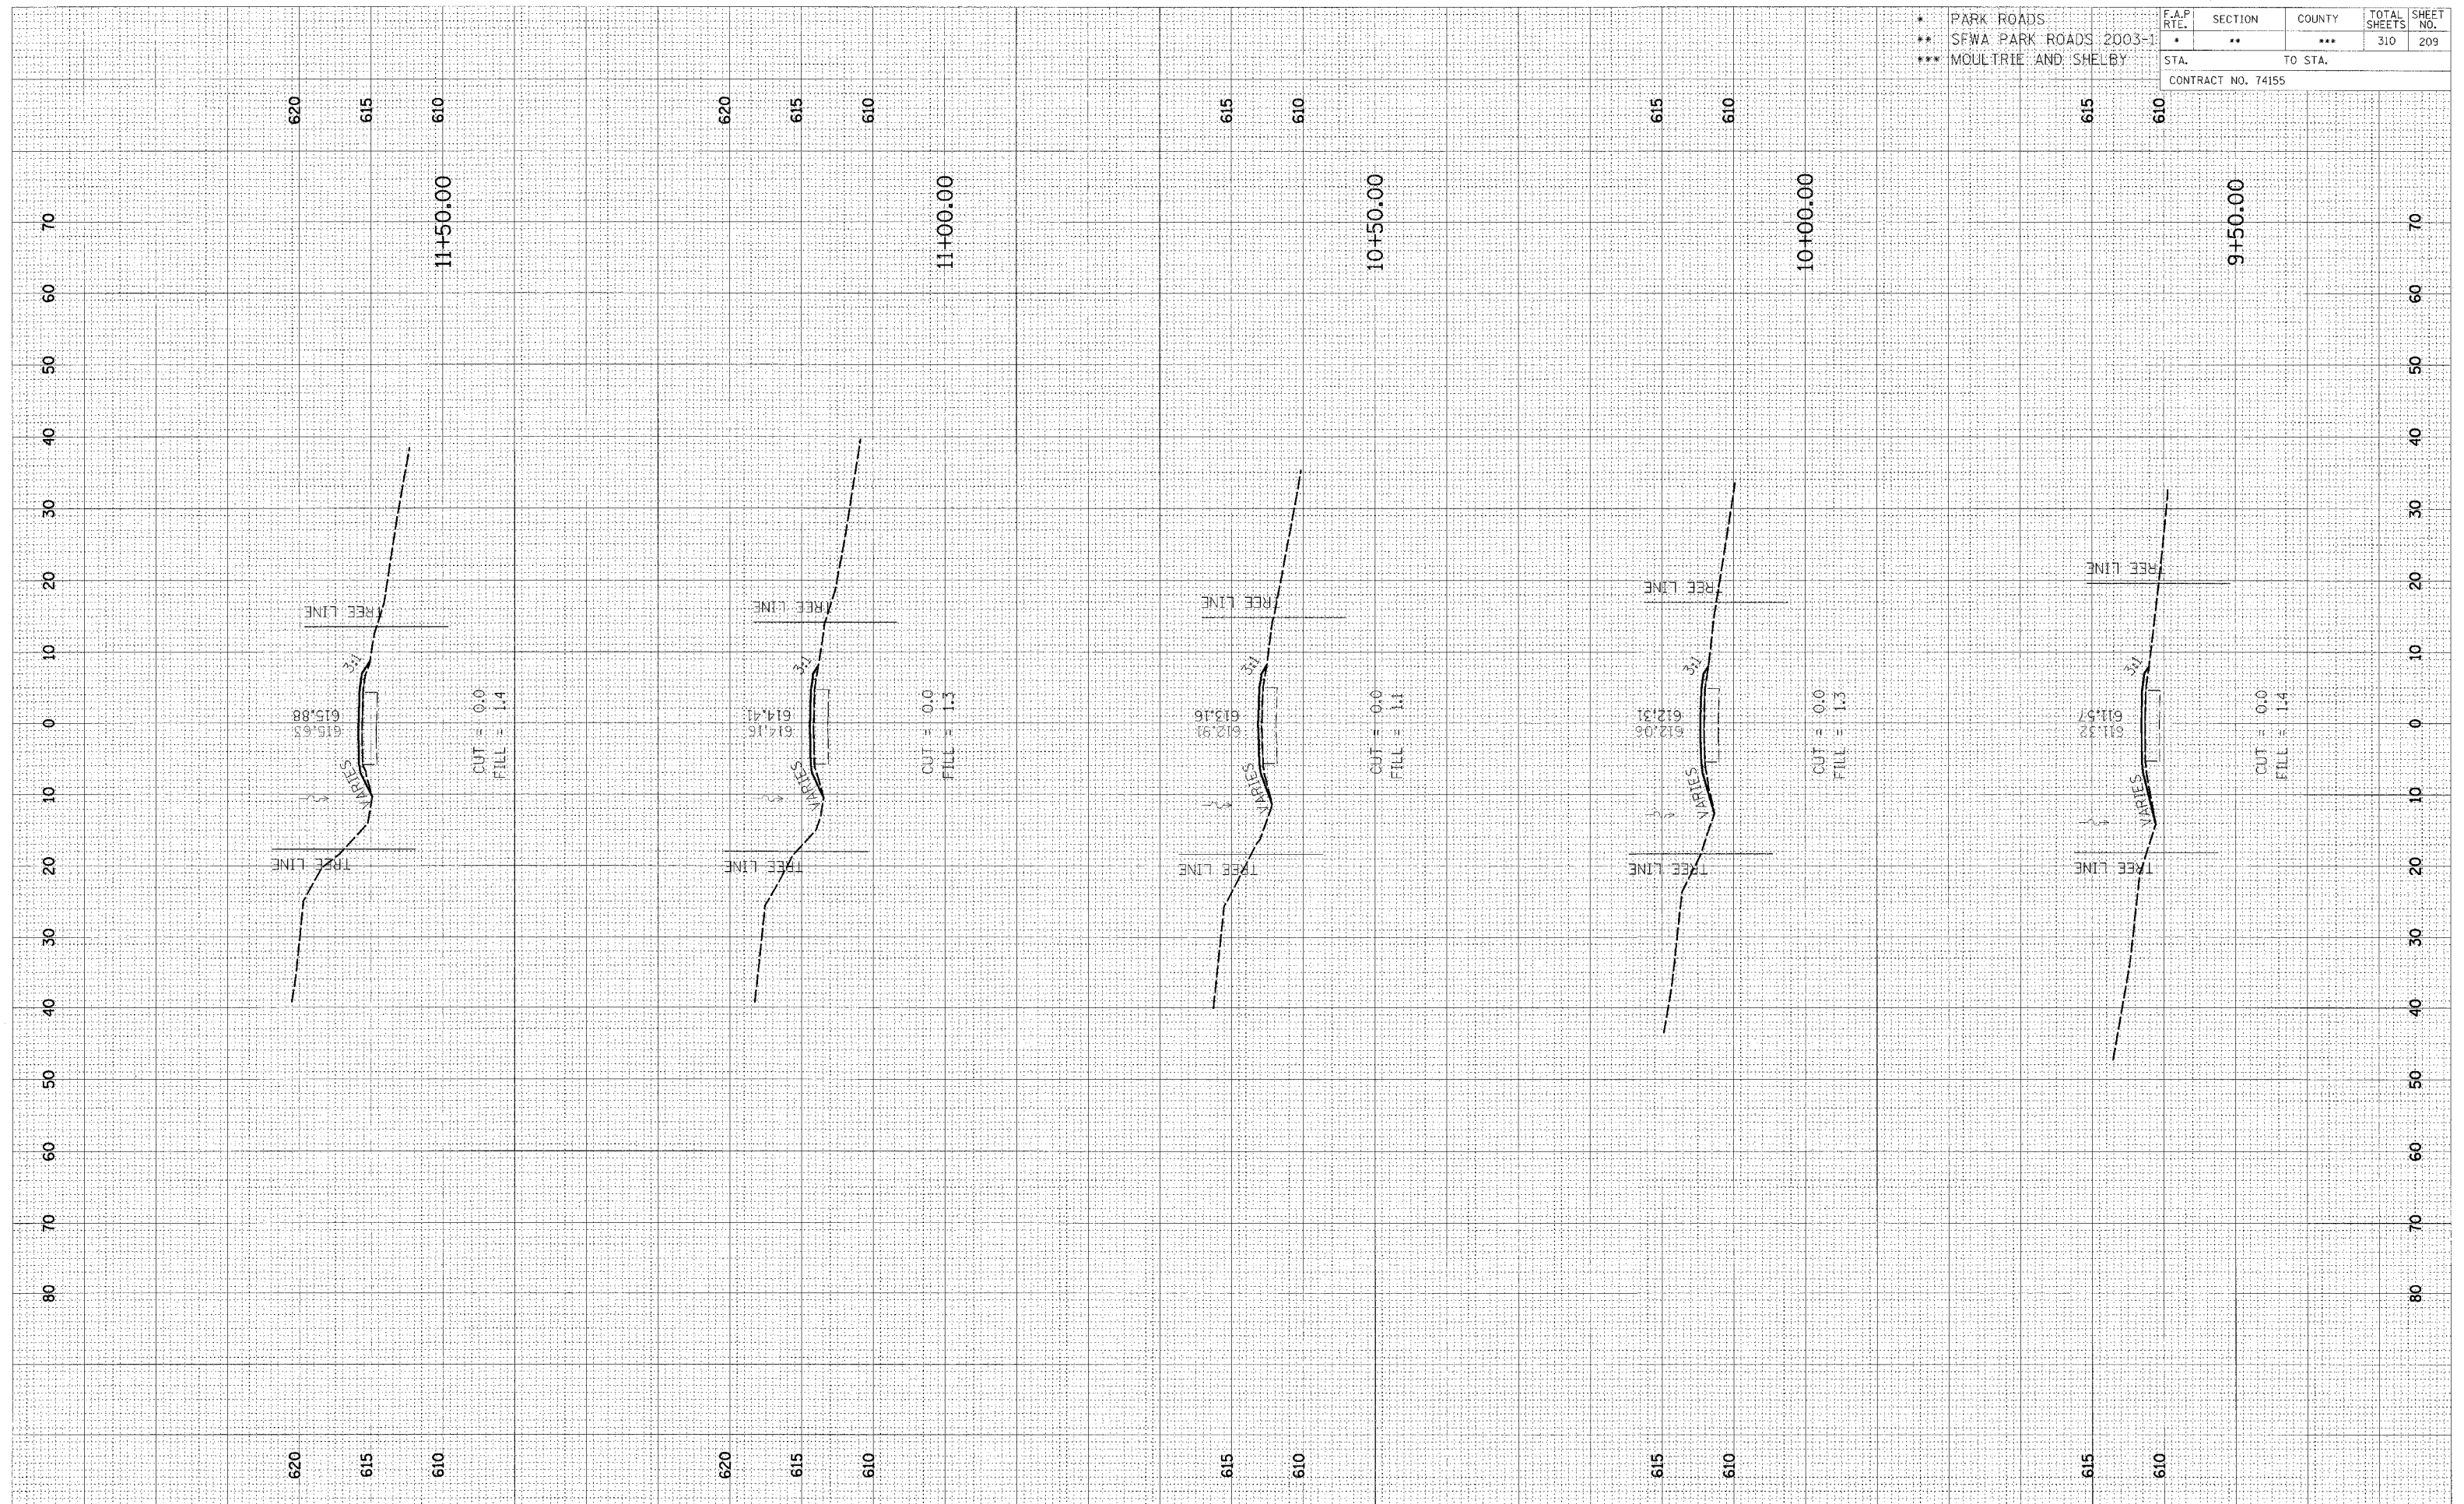

CROSS SECTION, OKAW, TOWNSHIP ROAD 24 TO PARKING LOT 27 & 29, STA 9+50.00 TO STA 11+50.00