


DATE	
BY	
REVIEWED	
FINAL SURVEY	
NOTE BOOK	
AREAS CHECKED	
NO.	

DATE	
BY	
REVIEWED	
ORIGINAL SURVEY	
NOTE BOOK	
AREAS CHECKED	
NO.	

* PARK ROADS				
** SFWA PARK ROADS 2003-1				
*** MOULTRIE AND SHELBY				
F.A.P. RTE.	SECTION	COUNTY	TOTAL SHEETS	SHEET NO.
*	**	***	310	210
STA.	TO STA.			
CONTRACT NO. 74155				

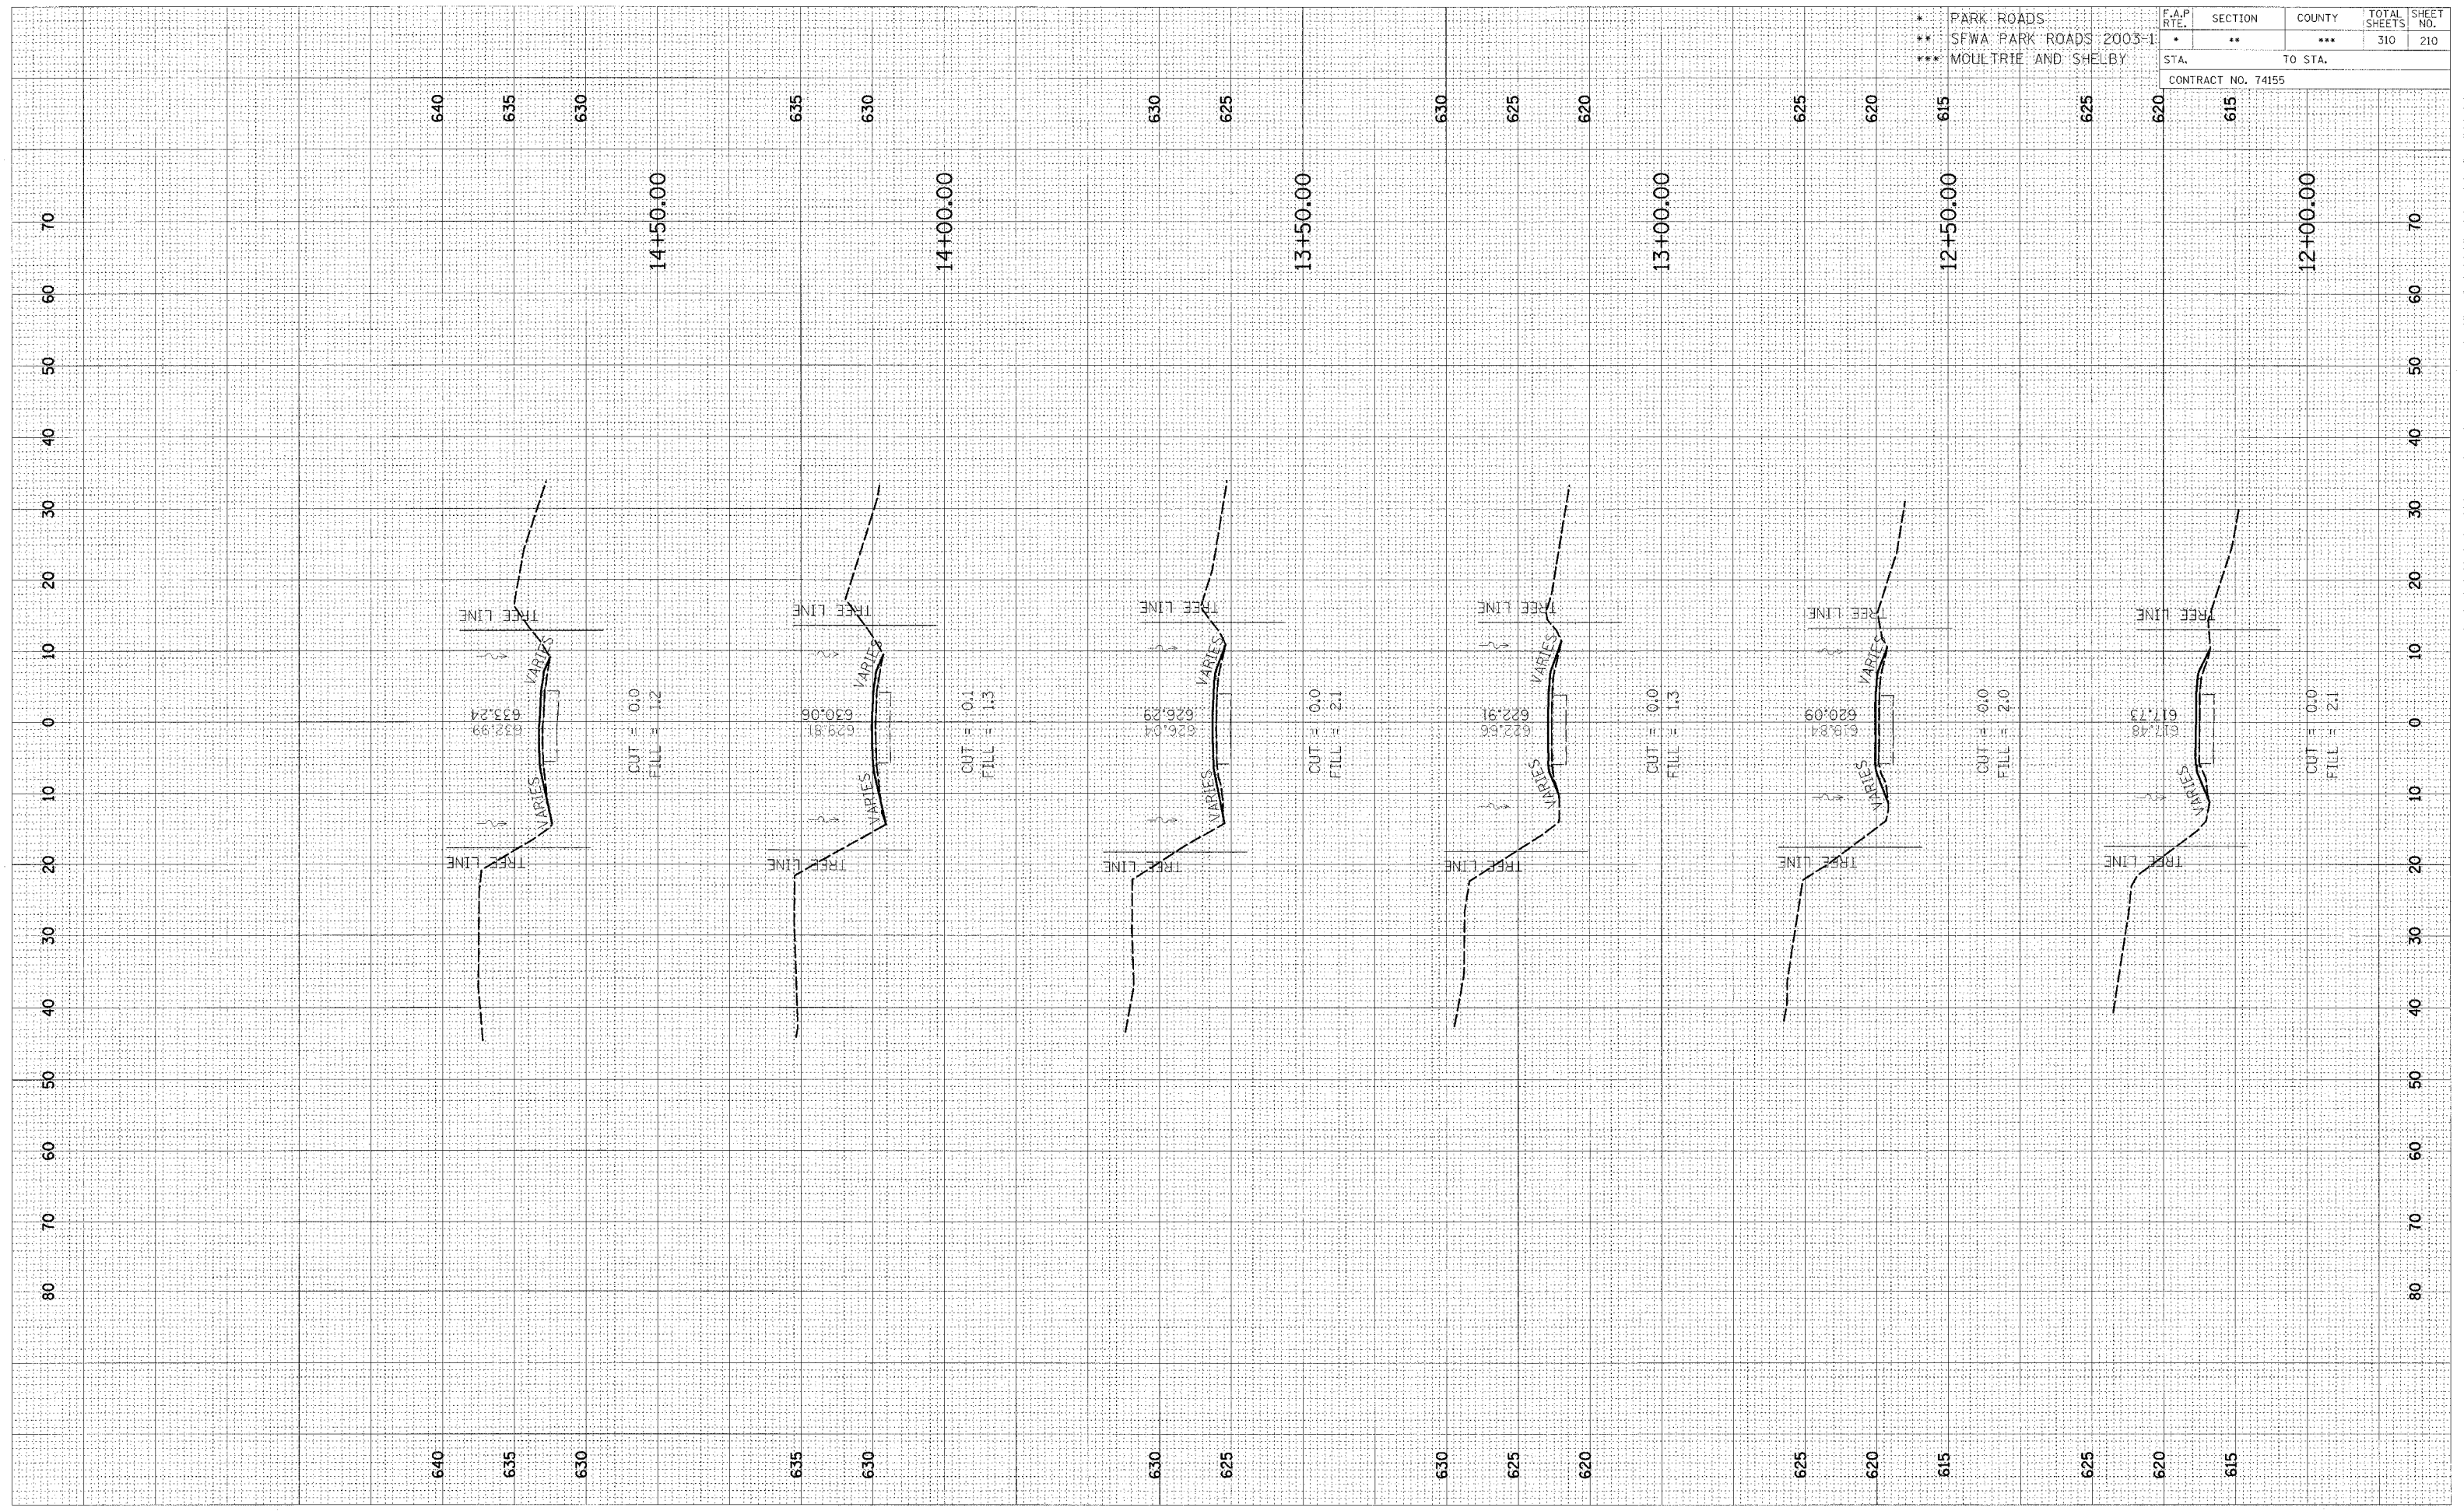

CROSS SECTION, OKAW, TOWNSHIP ROAD 24 TO PARKING LOT 27 & 29, STA 12+00.00 TO STA 14+50.00