


FINAL SURVEY
 SURVEYED _____ DATE _____
 NOTE BOOK _____ BY _____
 AREAS _____
 AREAS CHECKED _____

ORIGINAL SURVEY
 SURVEYED _____ DATE _____
 NOTE BOOK _____ BY _____
 AREAS _____
 AREAS CHECKED _____

* PARK ROADS
 ** SFWA PARK ROADS 2003-1
 *** MOULTRIE AND SHELBY

| F.A.P. RTE. | SECTION | COUNTY | TOTAL SHEETS | SHEET NO. |
|--------------------------|---------|--------|--------------------|-----------|
| * | ** | *** | 310 | 217 |
| STA. _____ TO STA. _____ | | | CONTRACT NO. 74155 | |

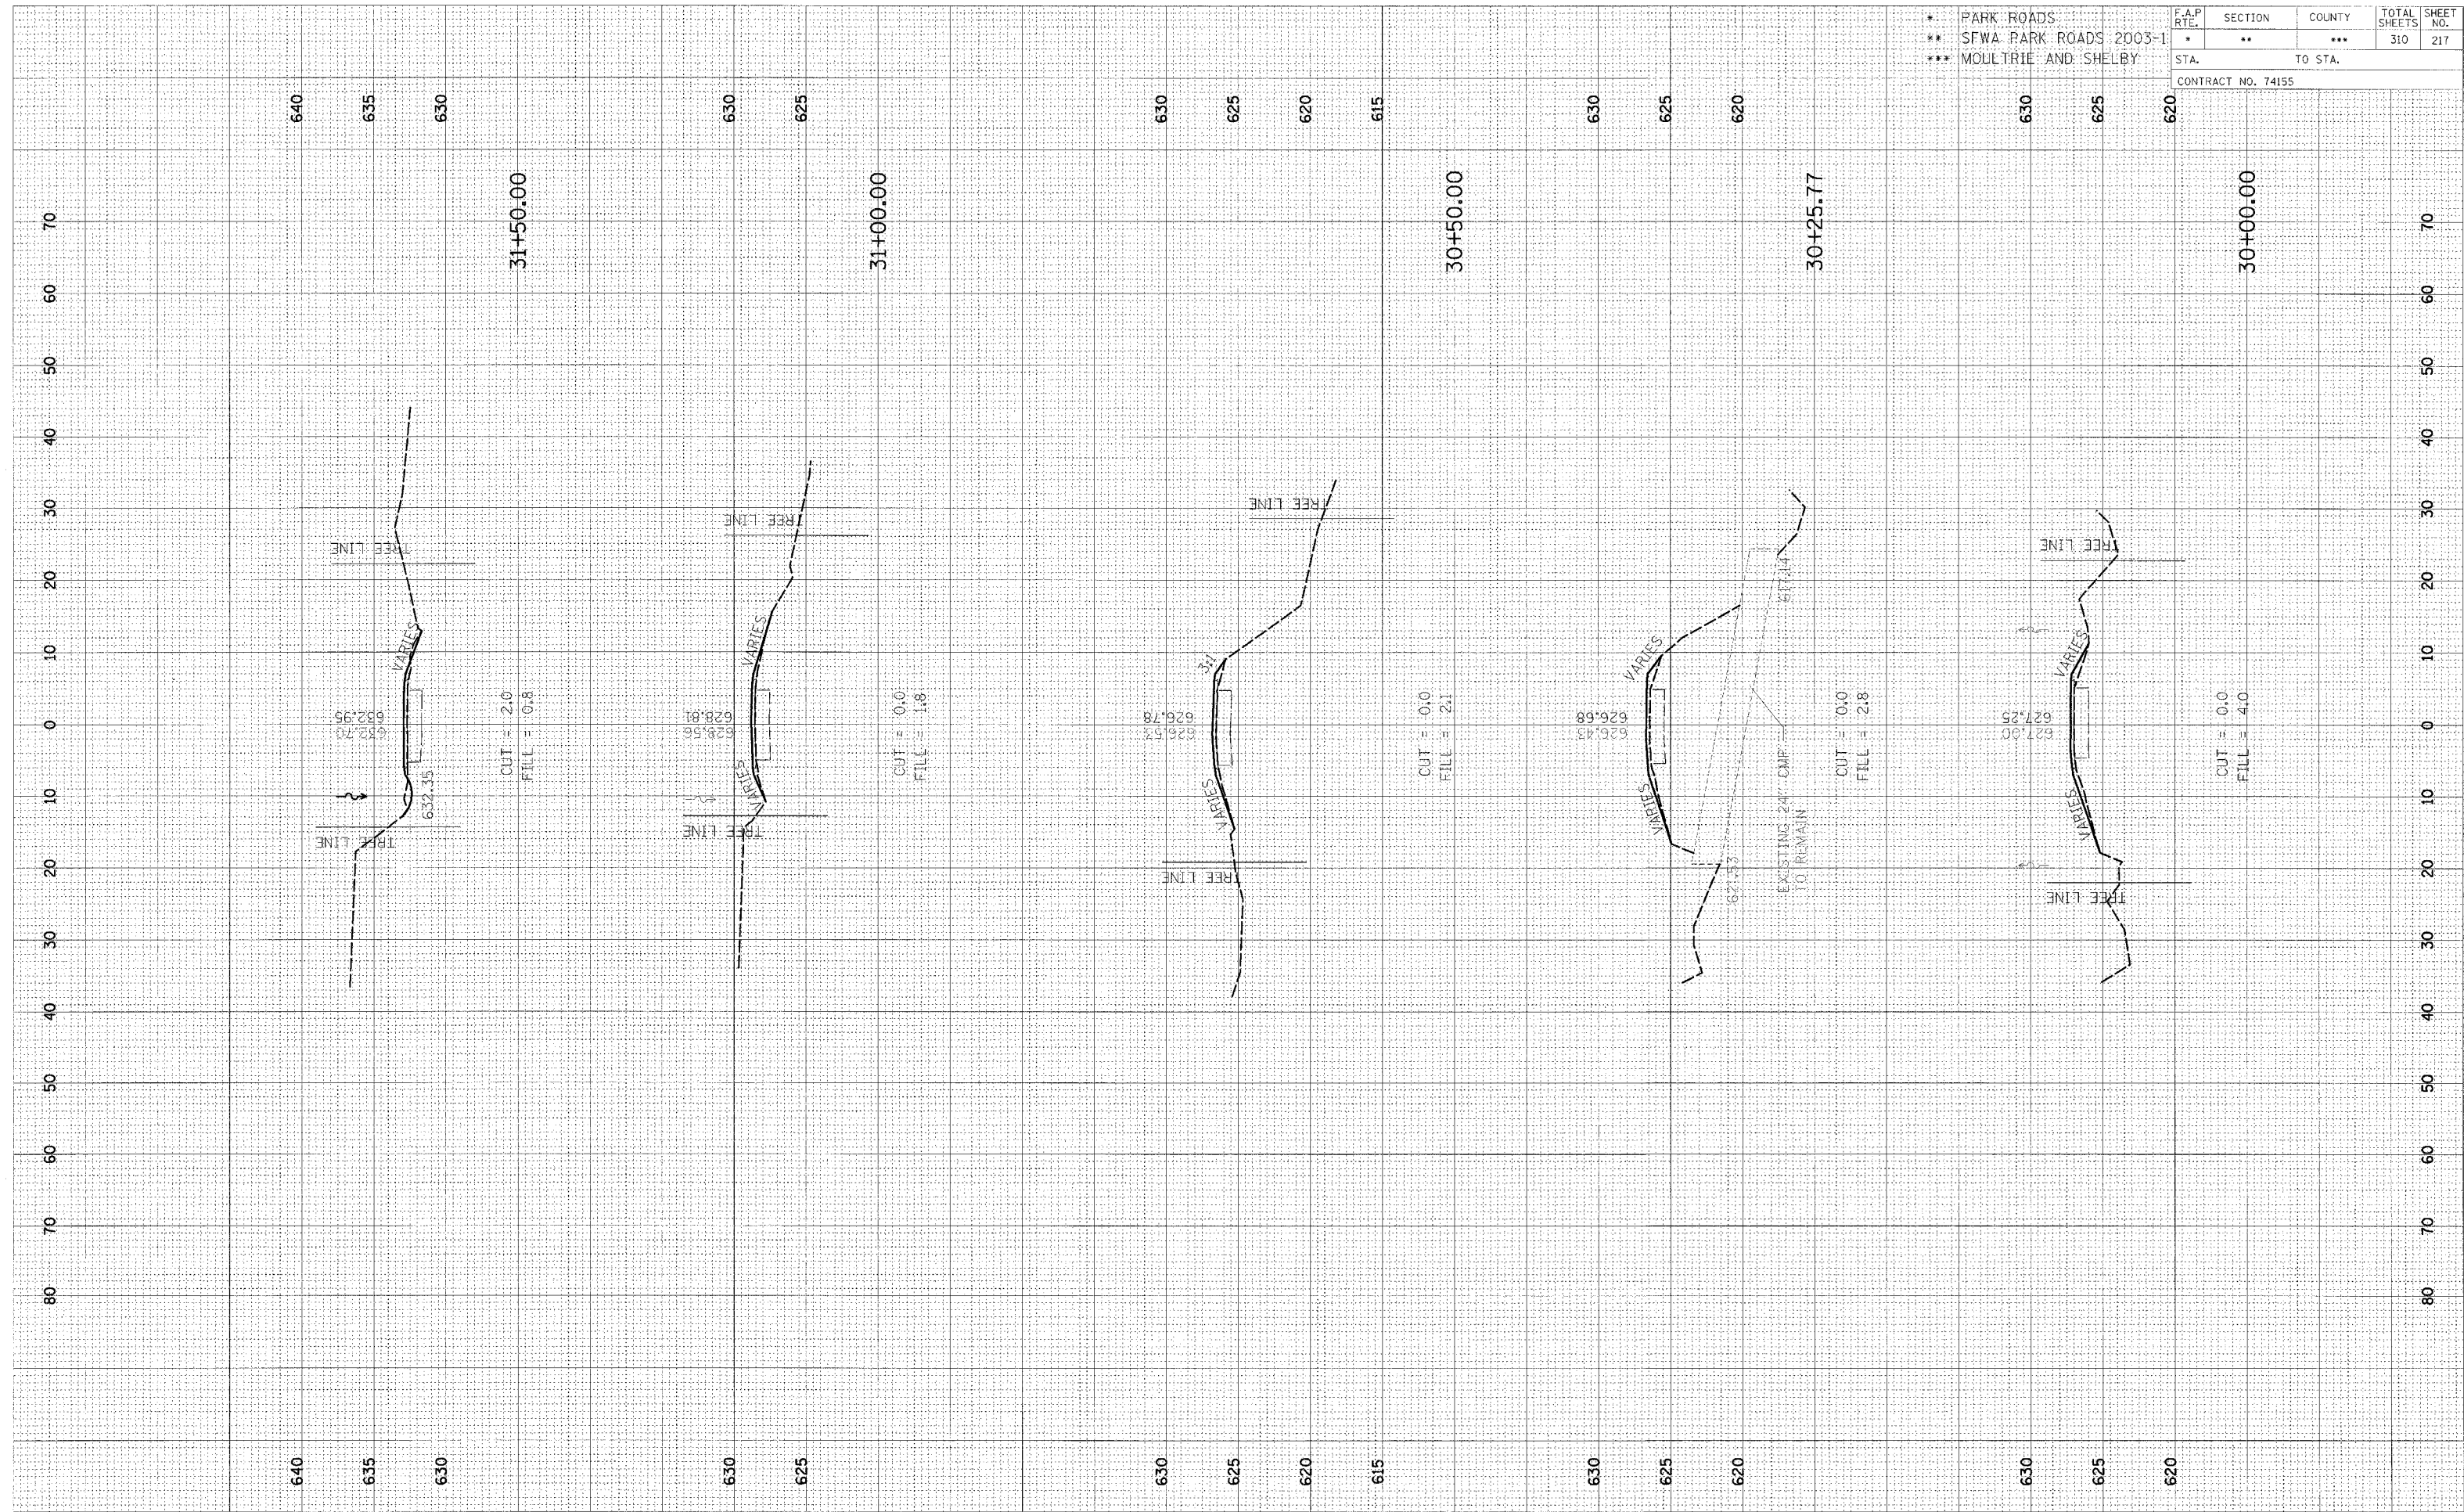

CROSS SECTION, OKAW, TOWNSHIP ROAD 24 TO PARKING LOT 27 & 29, STA 30+00.00 TO STA 31+50.00